



BILL OF MATERIAL

BAR	NUMBER OF BARS		TOTAL	SIZE	LENGTH	SHAPE
	STAGE I	STAGE II				
a2(E)		2	2	#6	4'-0"	—
a5(E)	2		2	#7	23'-3"	—
a6(E)		2	2	#7	20'-9"	—
c (E)	2		2	#5	2'-5"	L
c1(E)	2		2	#6	5'-8"	—
d (E)		2	2	#4	5'-1"	L
d1(E)		2	2	#5	4'-0"	L
d3(E)	2		2	#6	3'-9"	L
d4(E)	2		2	#4	4'-9"	L
h1(E)	2		2	#5	4'-9"	—
h3(E)	2		2	#6	20'-3"	—
h4(E)		2	2	#6	23'-3"	—
REINFORCEMENT BARS (EPOXY COATED)					POUND	390
CONCRETE REMOVAL					CU YD	2.8
CONCRETE SUPERSTRUCTURE					CU YD	2.8

EXISTING PARTIAL PLAN

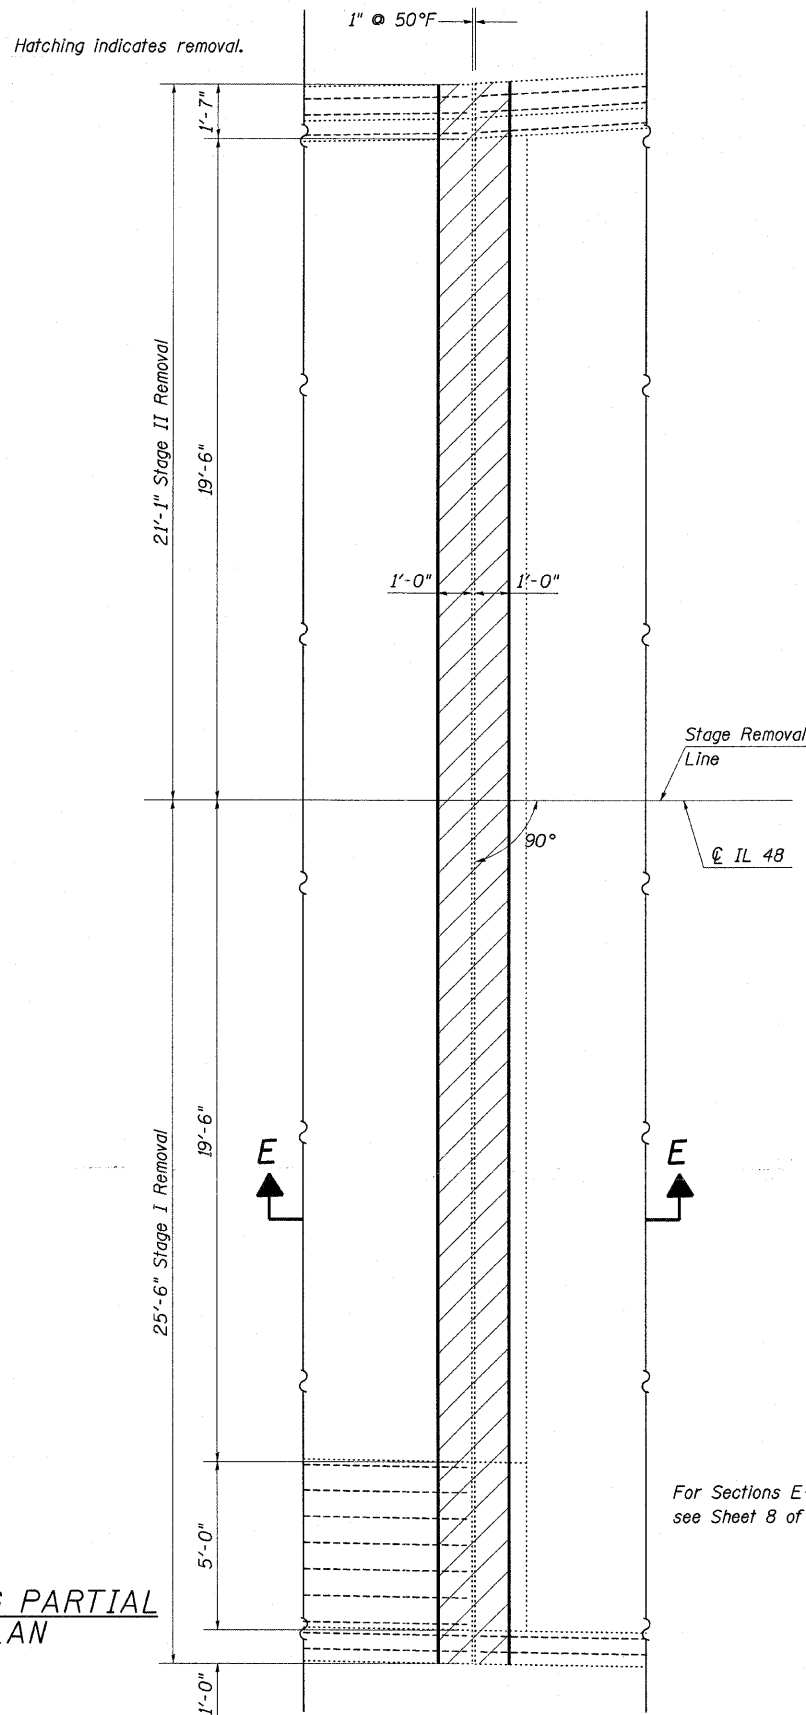

PROPOSED PARTIAL PLAN

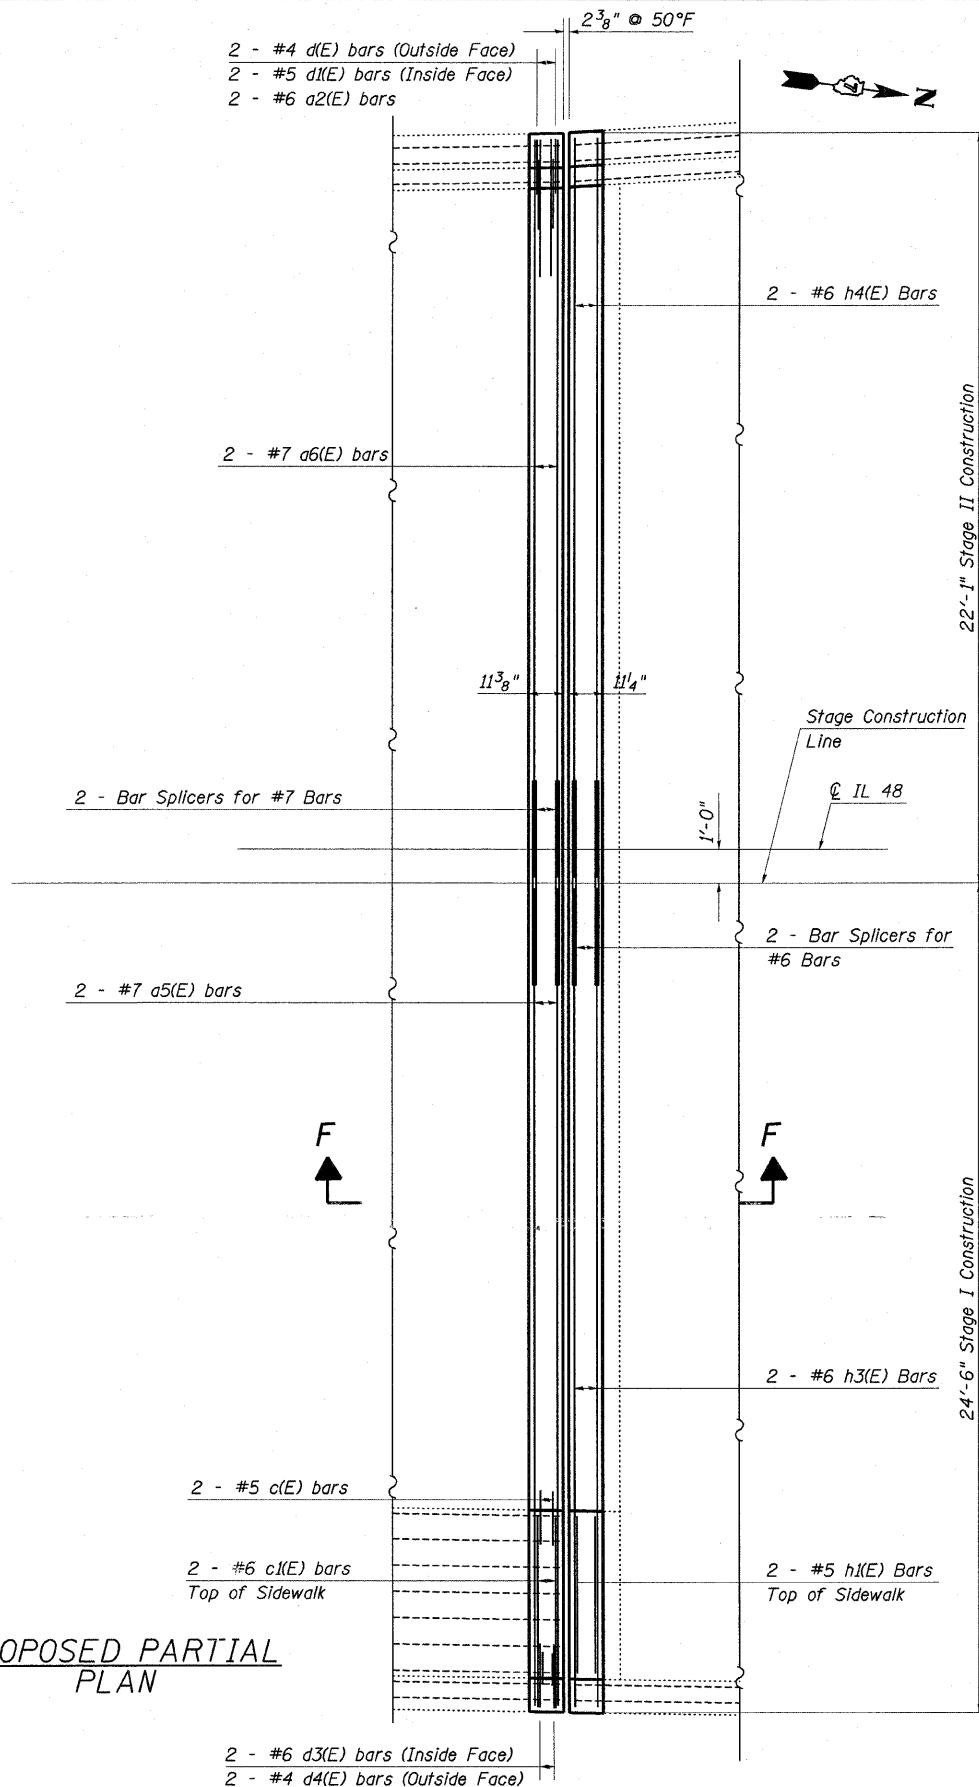

For Sections E-E and F-F see Sheet 8 of 13.

FILE NAME =	USER NAME = swartzw	DESIGNED - KLB	REVISED -
c:\pwork\pw\dot\swartzw\d0212489\0774500-shit-brdetails-0500037.dgn		DRAWN - KLB	REVISED -
PLOT SCALE = 20.0000 ' / in.		CHECKED - MEA	REVISED -
PLOT DATE = 10/13/2011		DATE - 08/16/11	REVISED -

**STATE OF ILLINOIS
DEPARTMENT OF TRANSPORTATION**

**EXPANSION JOINT REPLACEMENT DETAILS
NORTH ABUTMENT - SN. 058-0037**

SCALE: NA SHEET NO. 6 OF 13 SHEETS STA. TO STA.

F.A.P. RTE.	SECTION	COUNTY	TOTAL SHEETS	SHEET NO.
716		Macon	98	85
ILLINOIS FED. AID PROJECT			CONTRACT NO. 74500	

*(127R,RS-2)(130R-2,RS-1)