
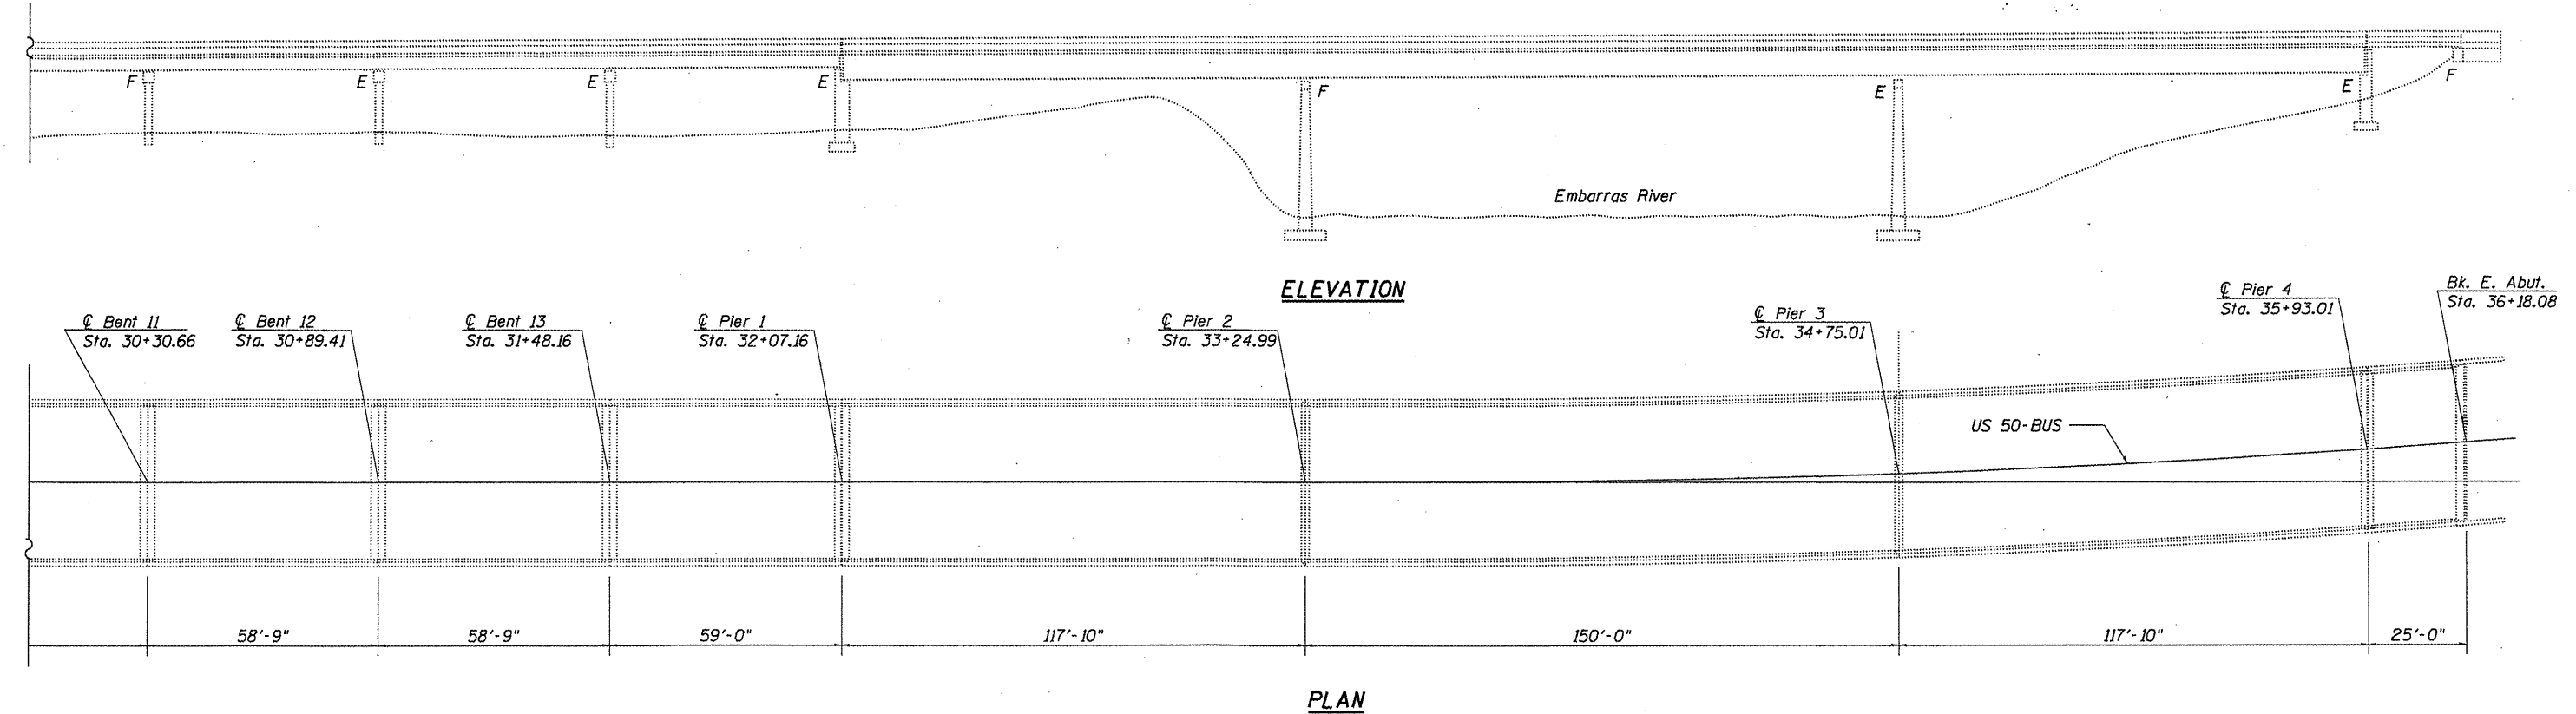


The existing eighteen span reinforced concrete deck on continuous steel I-beams and precast concrete beams structure was constructed in 1977 as FAI-1 section 1B-1 at Sta. 29+99.84. SN. 051-0053 carries FAS 1807 (US BUS 50) over the Embarras River. The proposed project consists of application of a Cape Seal to the HMA Wearing Surface.

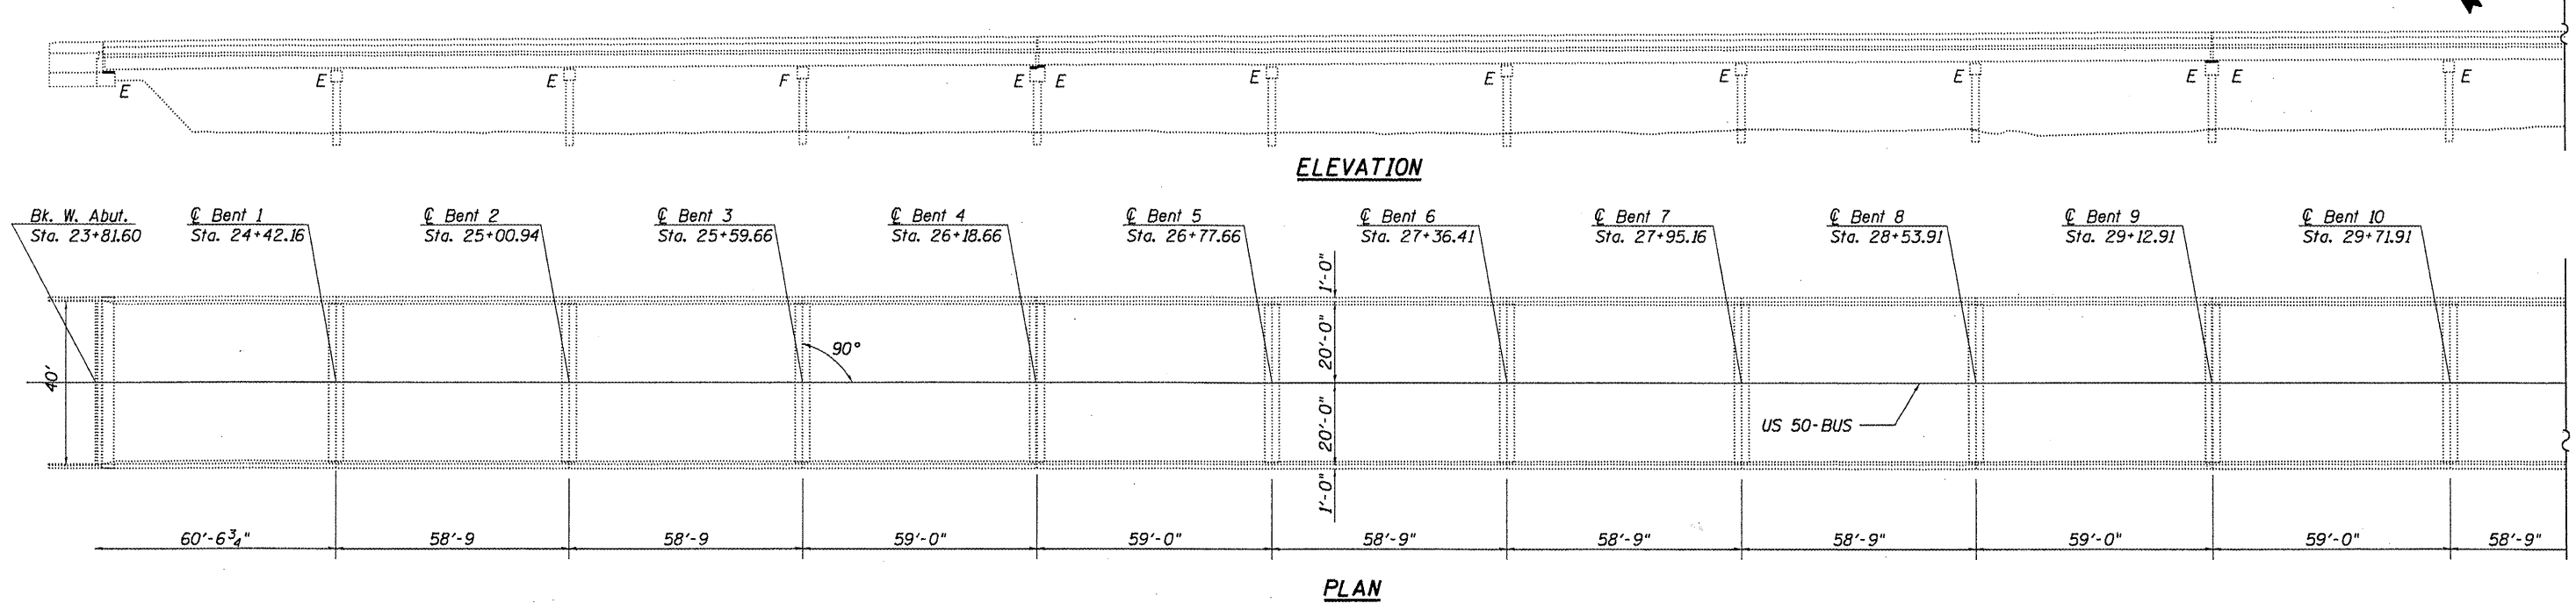

FILE NAME =	USER NAME = swartzw	DESIGNED - KLB	REVISED -	<b>STATE OF ILLINOIS DEPARTMENT OF TRANSPORTATION</b>	<b>GENERAL PLAN &amp; ELEVATION SN. 051-0053</b>		F.A.S. RTE.	SECTION	COUNTY	TOTAL SHEETS	SHEET NO.	
c:\pwwork\pwwork\swartzw\10262716\077	520-shl-brp1npr-f-0510053.dgn	DRAWN - KLB	REVISED -		SCALE: NA	SHEET NO. 1 OF 1 SHEETS	STA. TO STA.	1807	D7 BRIDGE REPAIRS 2012-3	LAWRENCE	3	3
	PLOT SCALE = 40.0000' / 1"	CHECKED - MEA	REVISED -					CONTRACT NO. 74520				
	PLOT DATE = 10/5/2011	DATE - 03/25/11	REVISED -		ILLINOIS FED. AID PROJECT							