


SAND MODULE IMPACT ATTENUATOR LAYOUT  
(IF OPTION USED)


PLAN	SURVEYED	DATE
	PLANNED	
	NOTED	
	CHECKED	
	BY	
	NO. OF WAY CHECKED	
	CADD FILE NAME	

PROFILE	SURVEYED	DATE
	PLANNED	
	NOTED	
	CHECKED	
	BY	
	NO. OF WAY CHECKED	
	STRUCTURE NOTATIONS CRKD	

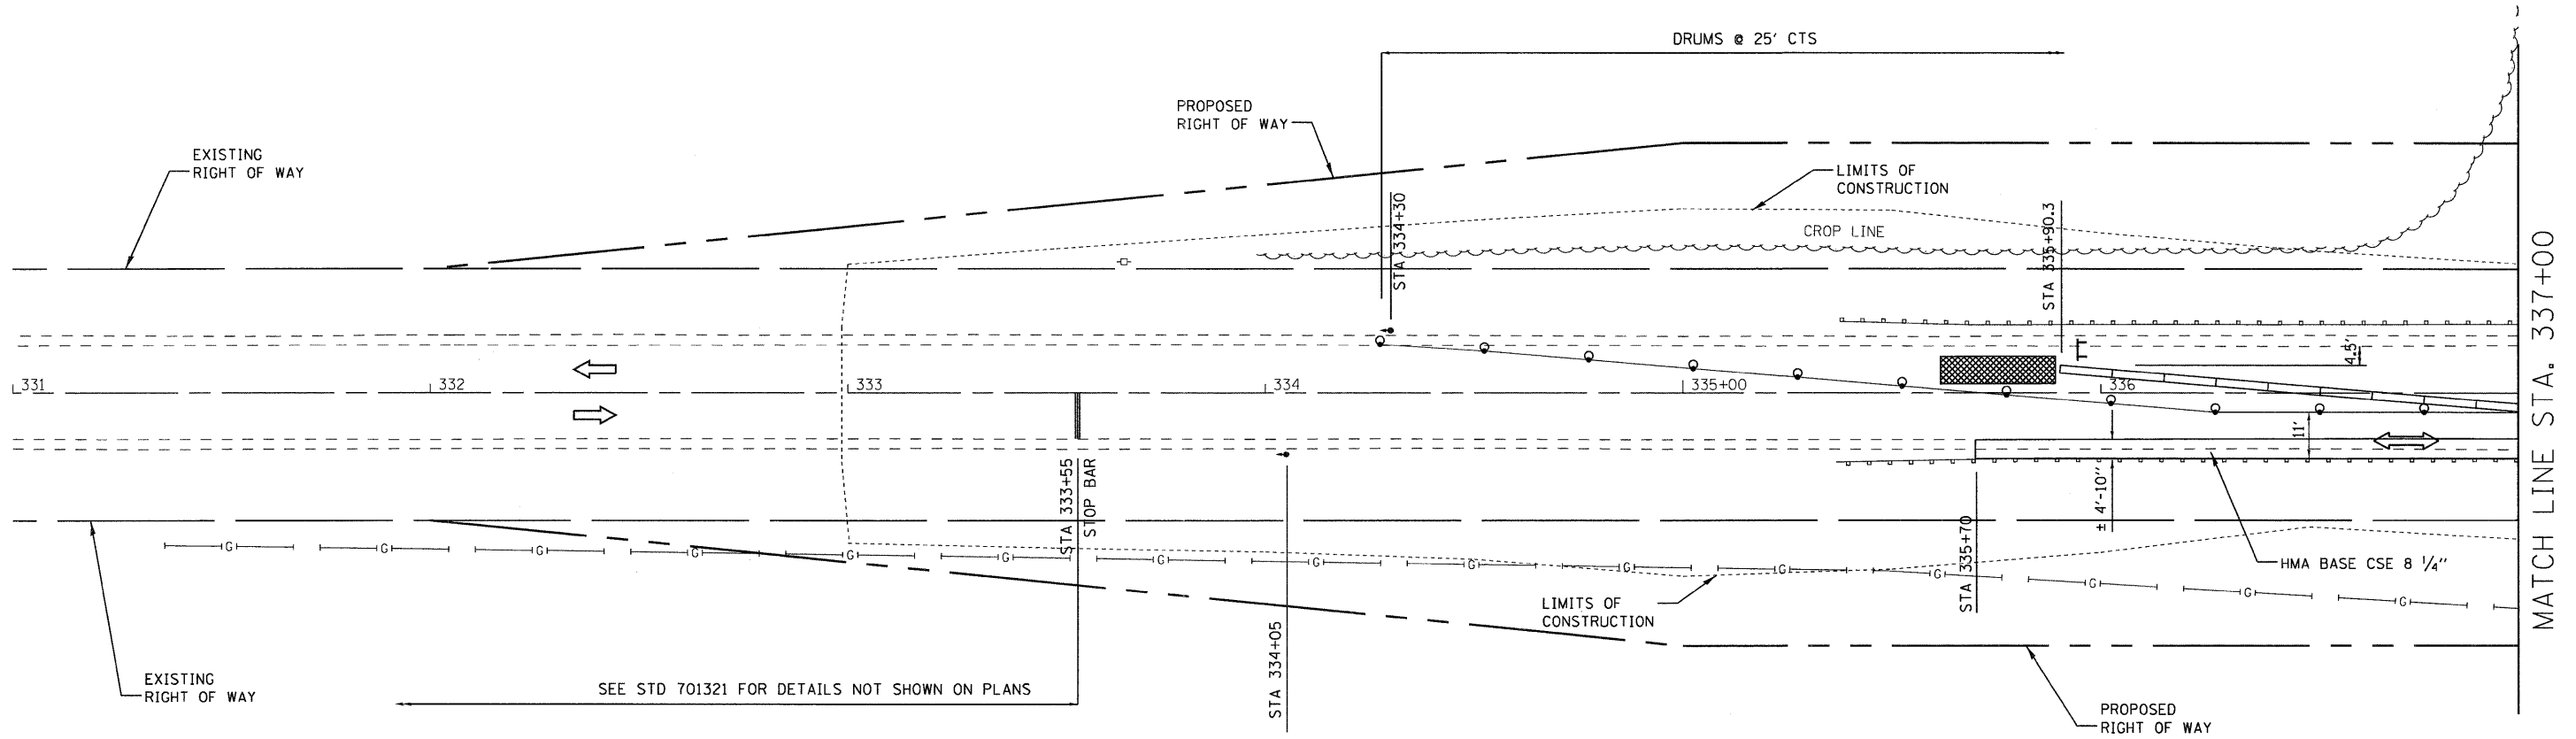

LEGEND

- WORK AREA
- IMPACT ATTENUATOR
- TEMPORARY CONCRETE BARRIER
- BARRELS WITH STEADY BURNING BI-DIRECTIONAL LIGHT
- TEMPORARY BRIDGE TRAFFIC SIGNALS
- TYPE III BARRICADE

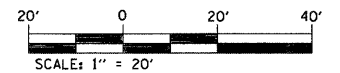

FILE NAME =	USER NAME = tharpr1	DESIGNED -	REVISED -	<b>STATE OF ILLINOIS DEPARTMENT OF TRANSPORTATION</b>	<b>STAGE I CONSTRUCTION</b>			F.A.P. RTE.	SECTION	COUNTY	TOTAL SHEETS	SHEET NO.
ct:\pw\work\pwidat\tharpr1\dms84068\DB76388-sht-stage1.dgn		DRAWN -	REVISED -					680	47-1BR	ST. CLAIR	44	18
PLOT SCALE = 20.0000' / 1" = 20'		CHECKED -	REVISED -		SCALE: 1" = 20'    SHEET NO. 1 OF 2 SHEETS    STA. 331+00 TO STA. 337+00			CONTRACT NO. 76388		ILLINOIS FED. AID PROJECT		
PLOT DATE = 10/20/2011		DATE -	REVISED -									