
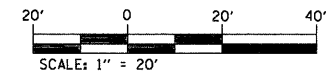


PLAN	SURVEYED	DATE
	PLANNED	
	NOTED	
	CHECKED	
	BY	
	NO.	
	FILE NAME	

PROFILE	SURVEYED	DATE
	PLANNED	
	NOTED	
	CHECKED	
	BY	
	NO.	
	FILE NAME	

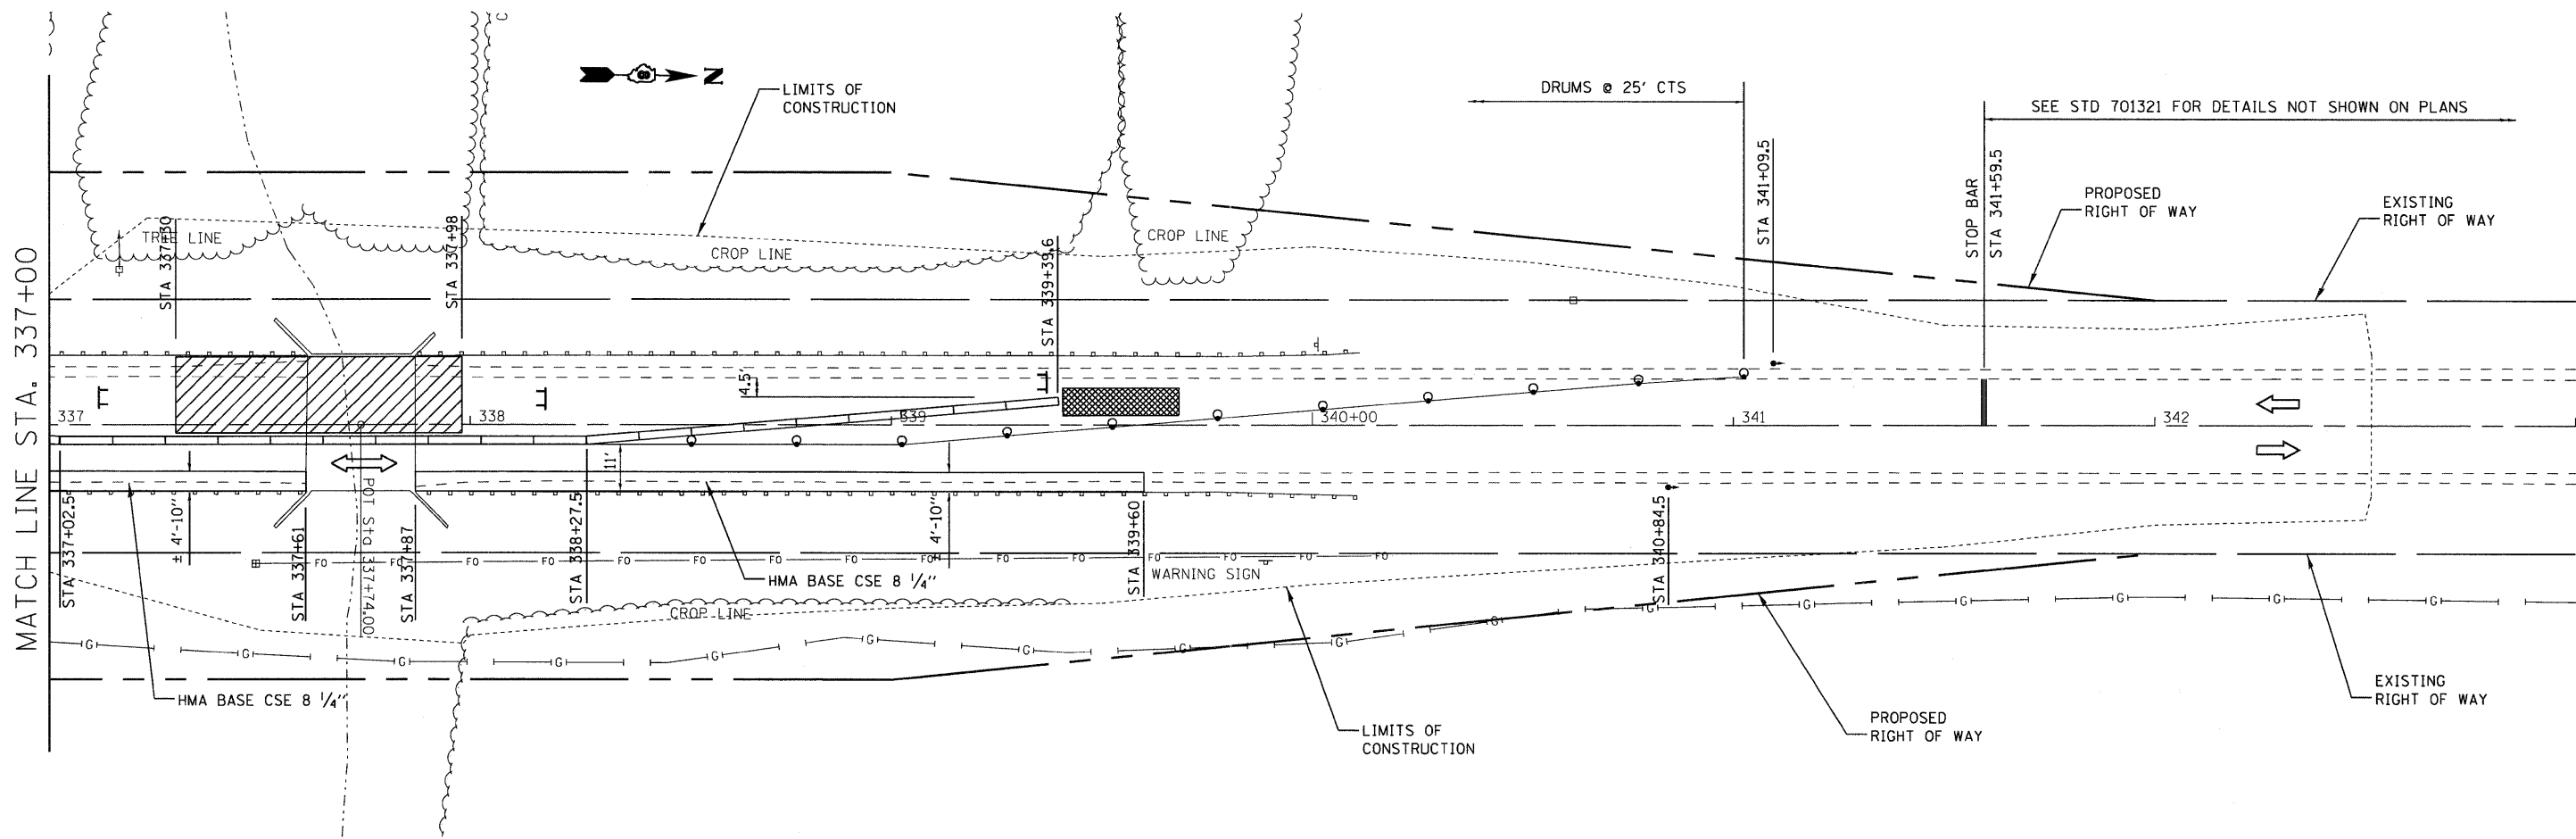

FILE NAME =	USER NAME = tharp1	DESIGNED -	REVISD -	<b>STATE OF ILLINOIS DEPARTMENT OF TRANSPORTATION</b>	<b>STAGE I CONSTRUCTION</b>			F.A.P. RTE.	SECTION	COUNTY	TOTAL SHEETS	SHEET NO.
ct:\pw_work\pwidat\tharp1\dms84068\DB76388-sh1-stage1.dgn		DRAWN -	REVISD -		SCALE: 1" = 20'	SHEET NO. 2 OF 2 SHEETS	STA. 337+00 TO STA. 343+00	680	47-1BR	ST. CLAIR	44	19
PLOT SCALE = 20.0000' / in.		CHECKED -	REVISD -					<b>CONTRACT NO. 76388</b>				
PLOT DATE = 10/20/2011		DATE -	REVISD -					ILLINOIS FED. AID PROJECT				