


SAND MODULE IMPACT ATTENUATOR LAYOUT
(IF OPTION USED)

PLAN	SURVEYED	DATE
	PLOTTED	
	NOTED	
	STRUCTURE	
	NOTATIONS	
	CHKD	
	DATE	


PROFILE	SURVEYED	DATE
	PLOTTED	
	NOTED	
	STRUCTURE	
	NOTATIONS	
	CHKD	
	DATE	

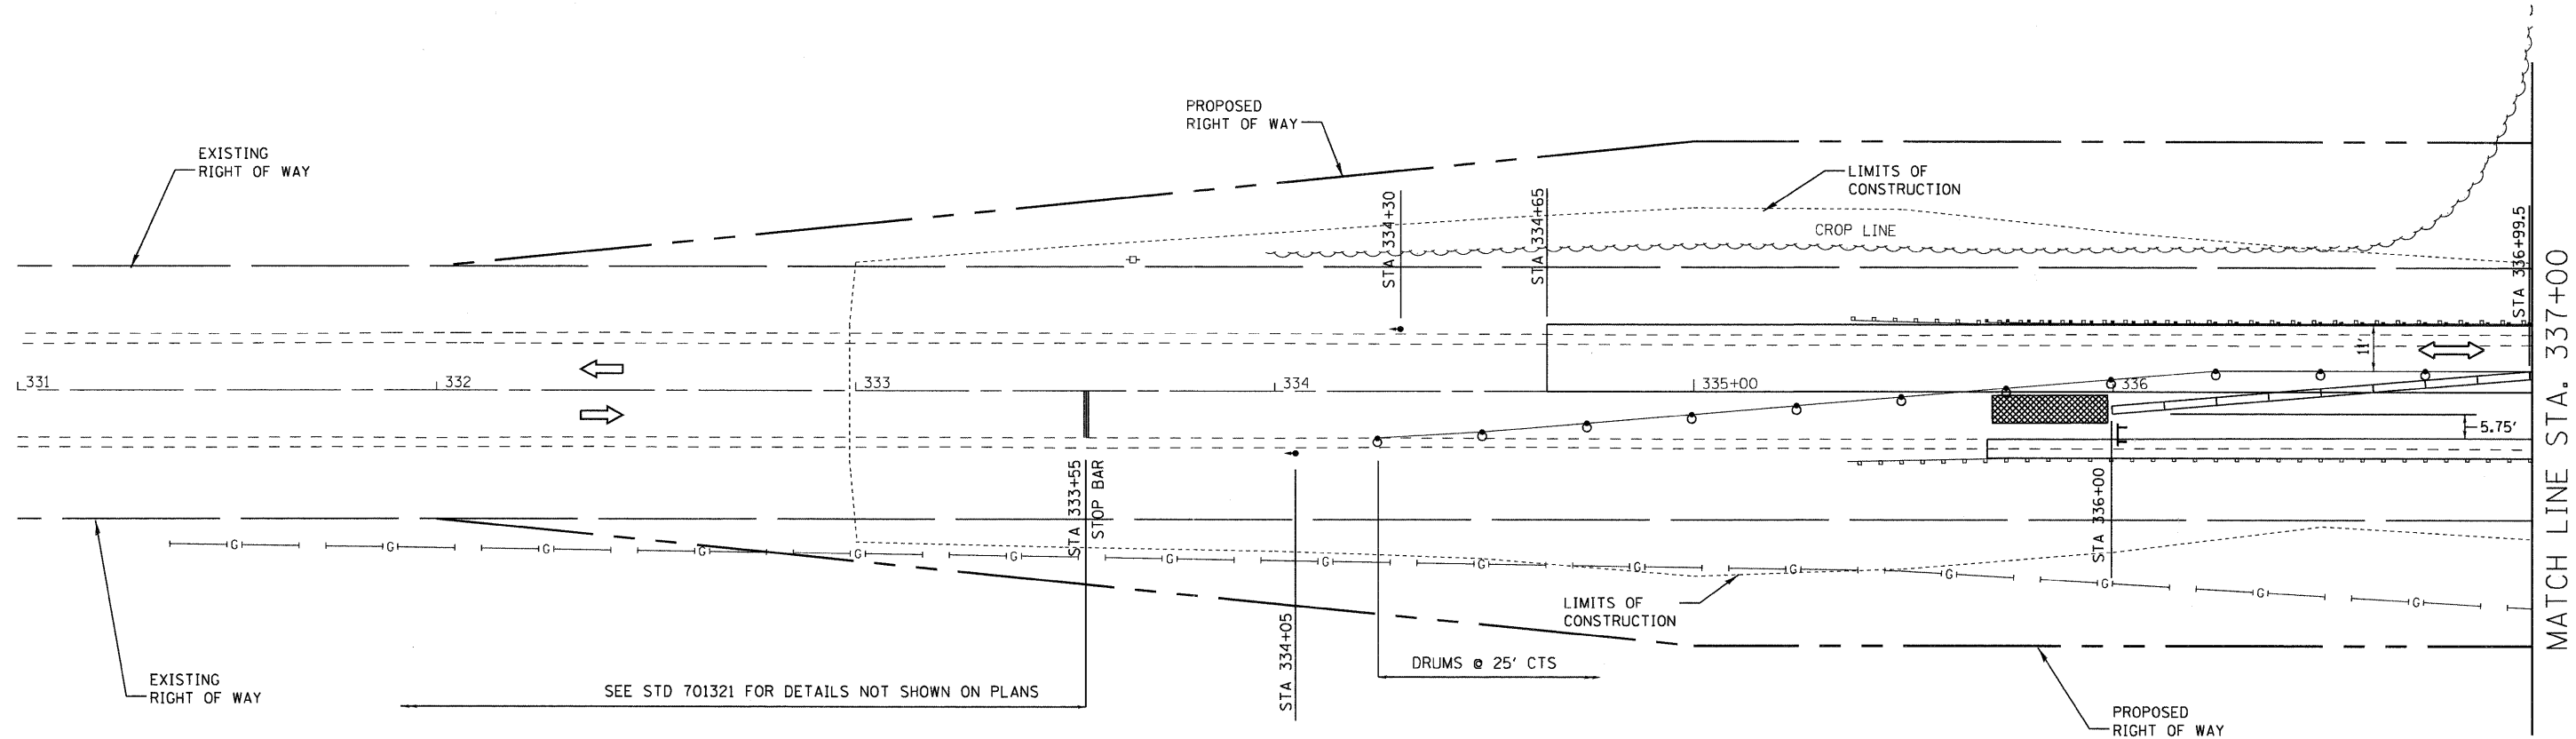

MATCH LINE STA. 337+00

LEGEND

- WORK AREA
- IMPACT ATTENUATOR
- TEMPORARY CONCRETE BARRIER
- BARRELS WITH STEADY BURNING BI-DIRECTIONAL LIGHT
- TEMPORARY BRIDGE TRAFFIC SIGNALS
- TYPE III BARRICADE

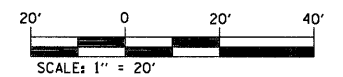

FILE NAME =	USER NAME = tharp1	DESIGNED -	REVISED -	STATE OF ILLINOIS DEPARTMENT OF TRANSPORTATION	STAGE II CONSTRUCTION	F.A.P. RTE.	SECTION	COUNTY	TOTAL SHEETS	SHEET NO.	
ci:\pw_work\p1\dot\tharp1\dmsB4068\DB76388-sh1-stage2.dgn		DRAWN -	REVISED -			680	47-1BR	ST. CLAIR	44	20	
PLOT SCALE = 20.0000' / in.		CHECKED -	REVISED -			CONTRACT NO. 76388					
PLOT DATE = 10/20/2011		DATE -	REVISED -			ILLINOIS FED. AID PROJECT					
				SCALE: 1" = 20'		SHEET NO. 1 OF 2 SHEETS		STA. 331+00 TO STA. 337+00			