
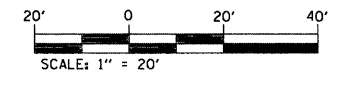


PLAN	SURVEYED	DATE
	PLOTTED	
	CHECKED	
	BY	
	NOTE BOOK NO.	
	FILE NAME	

PROFILE	SURVEYED	DATE
	PLOTTED	
	CHECKED	
	BY	
	NOTE BOOK NO.	
	FILE NAME	

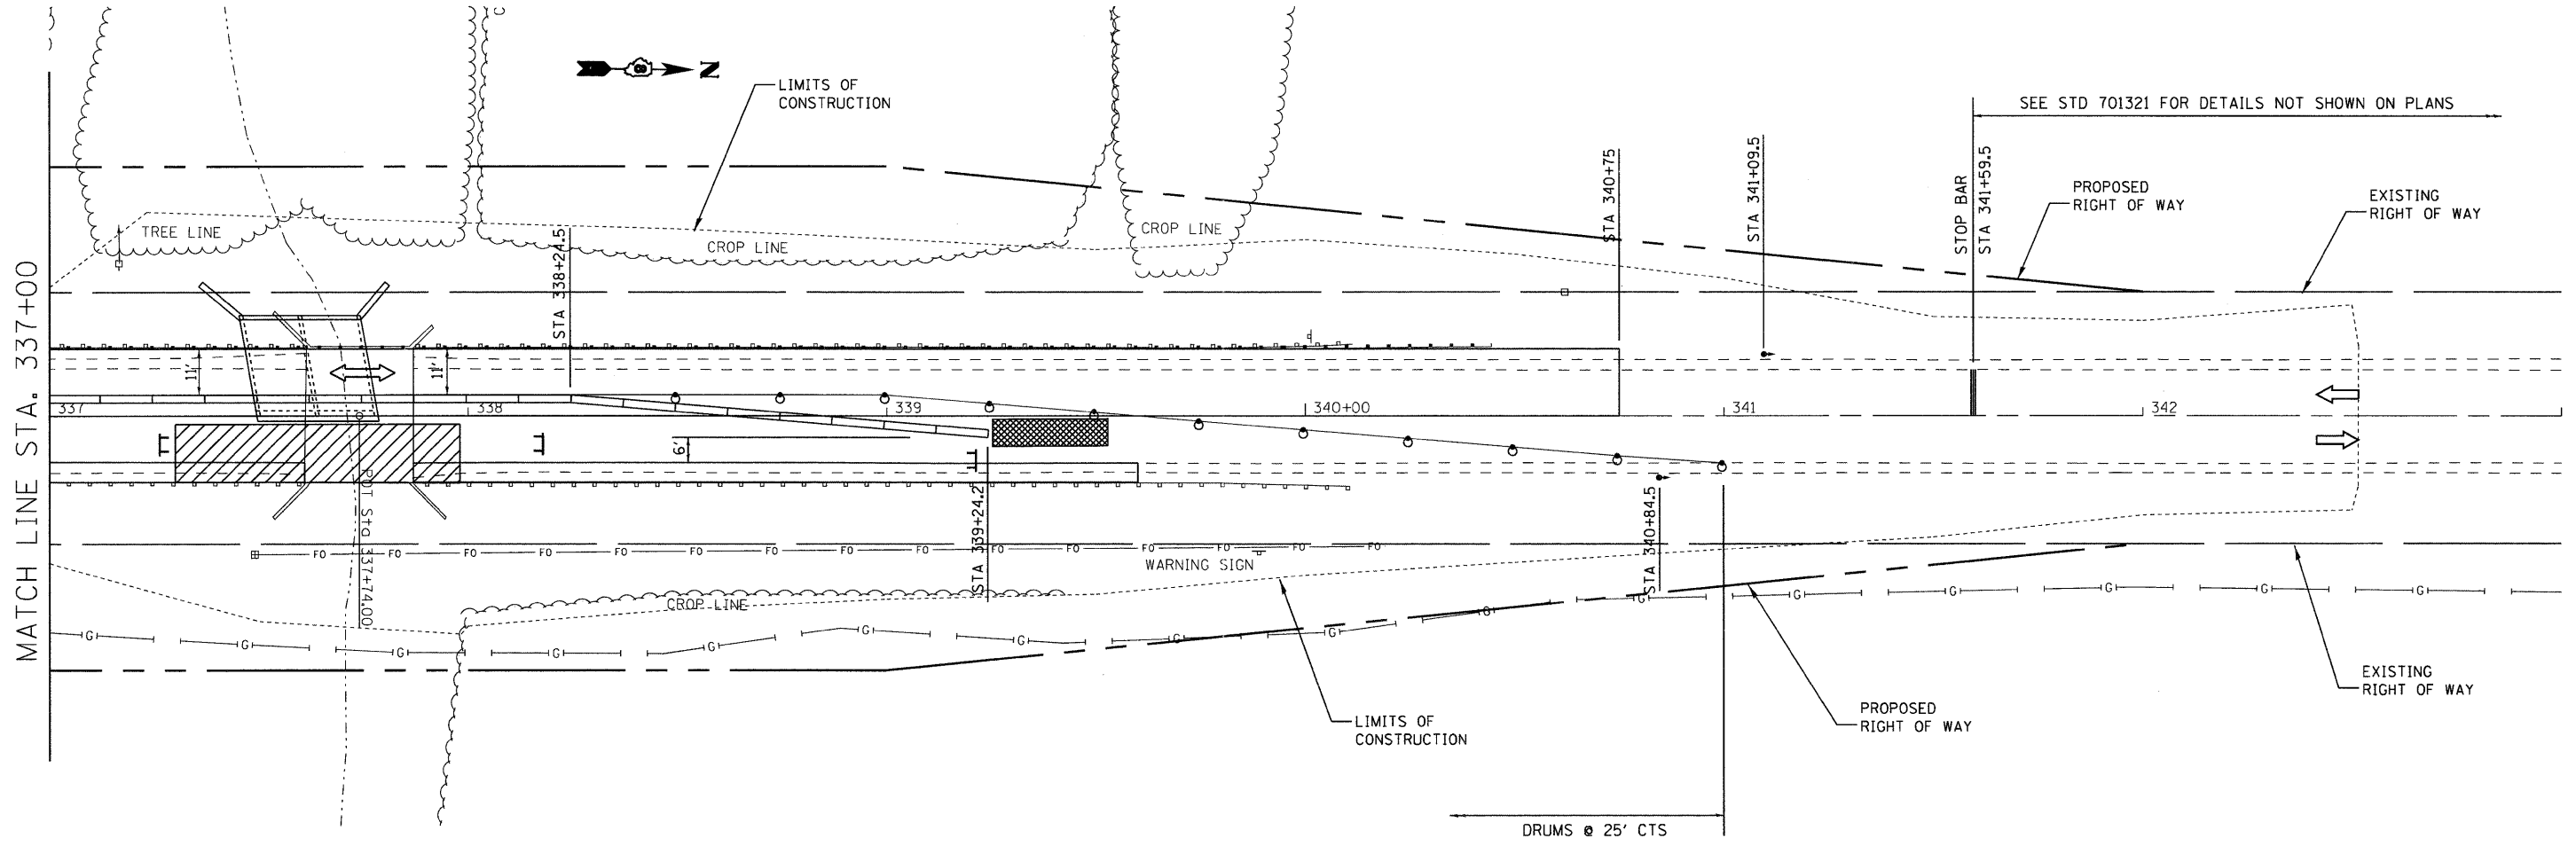

FILE NAME =	USER NAME = therpr1	DESIGNED -	REVISED -	STATE OF ILLINOIS DEPARTMENT OF TRANSPORTATION	STAGE II CONSTRUCTION			F.A.P. RTE.	SECTION	COUNTY	TOTAL SHEETS	SHEET NO.
ct:\pw_work\pwidot\therpr1\dms84068\0876388-sh2-stage2.dgn		DRAWN -	REVISED -		680	47-1BR	ST. CLAIR	44	21			
PLOT SCALE = 20.0000' / 1"		CHECKED -	REVISED -		CONTRACT NO. 76388							
PLOT DATE = 10/20/2011		DATE -	REVISED -		ILLINOIS FED. AID PROJECT							
				SCALE: 1" = 20'		SHEET NO. 2 OF 2 SHEETS		STA. 337+00 TO STA. 343+00				