


FINAL SURVEY NO.	SURVEYED BY	DATE

ORIGINAL SURVEY NO.	SURVEYED BY	DATE

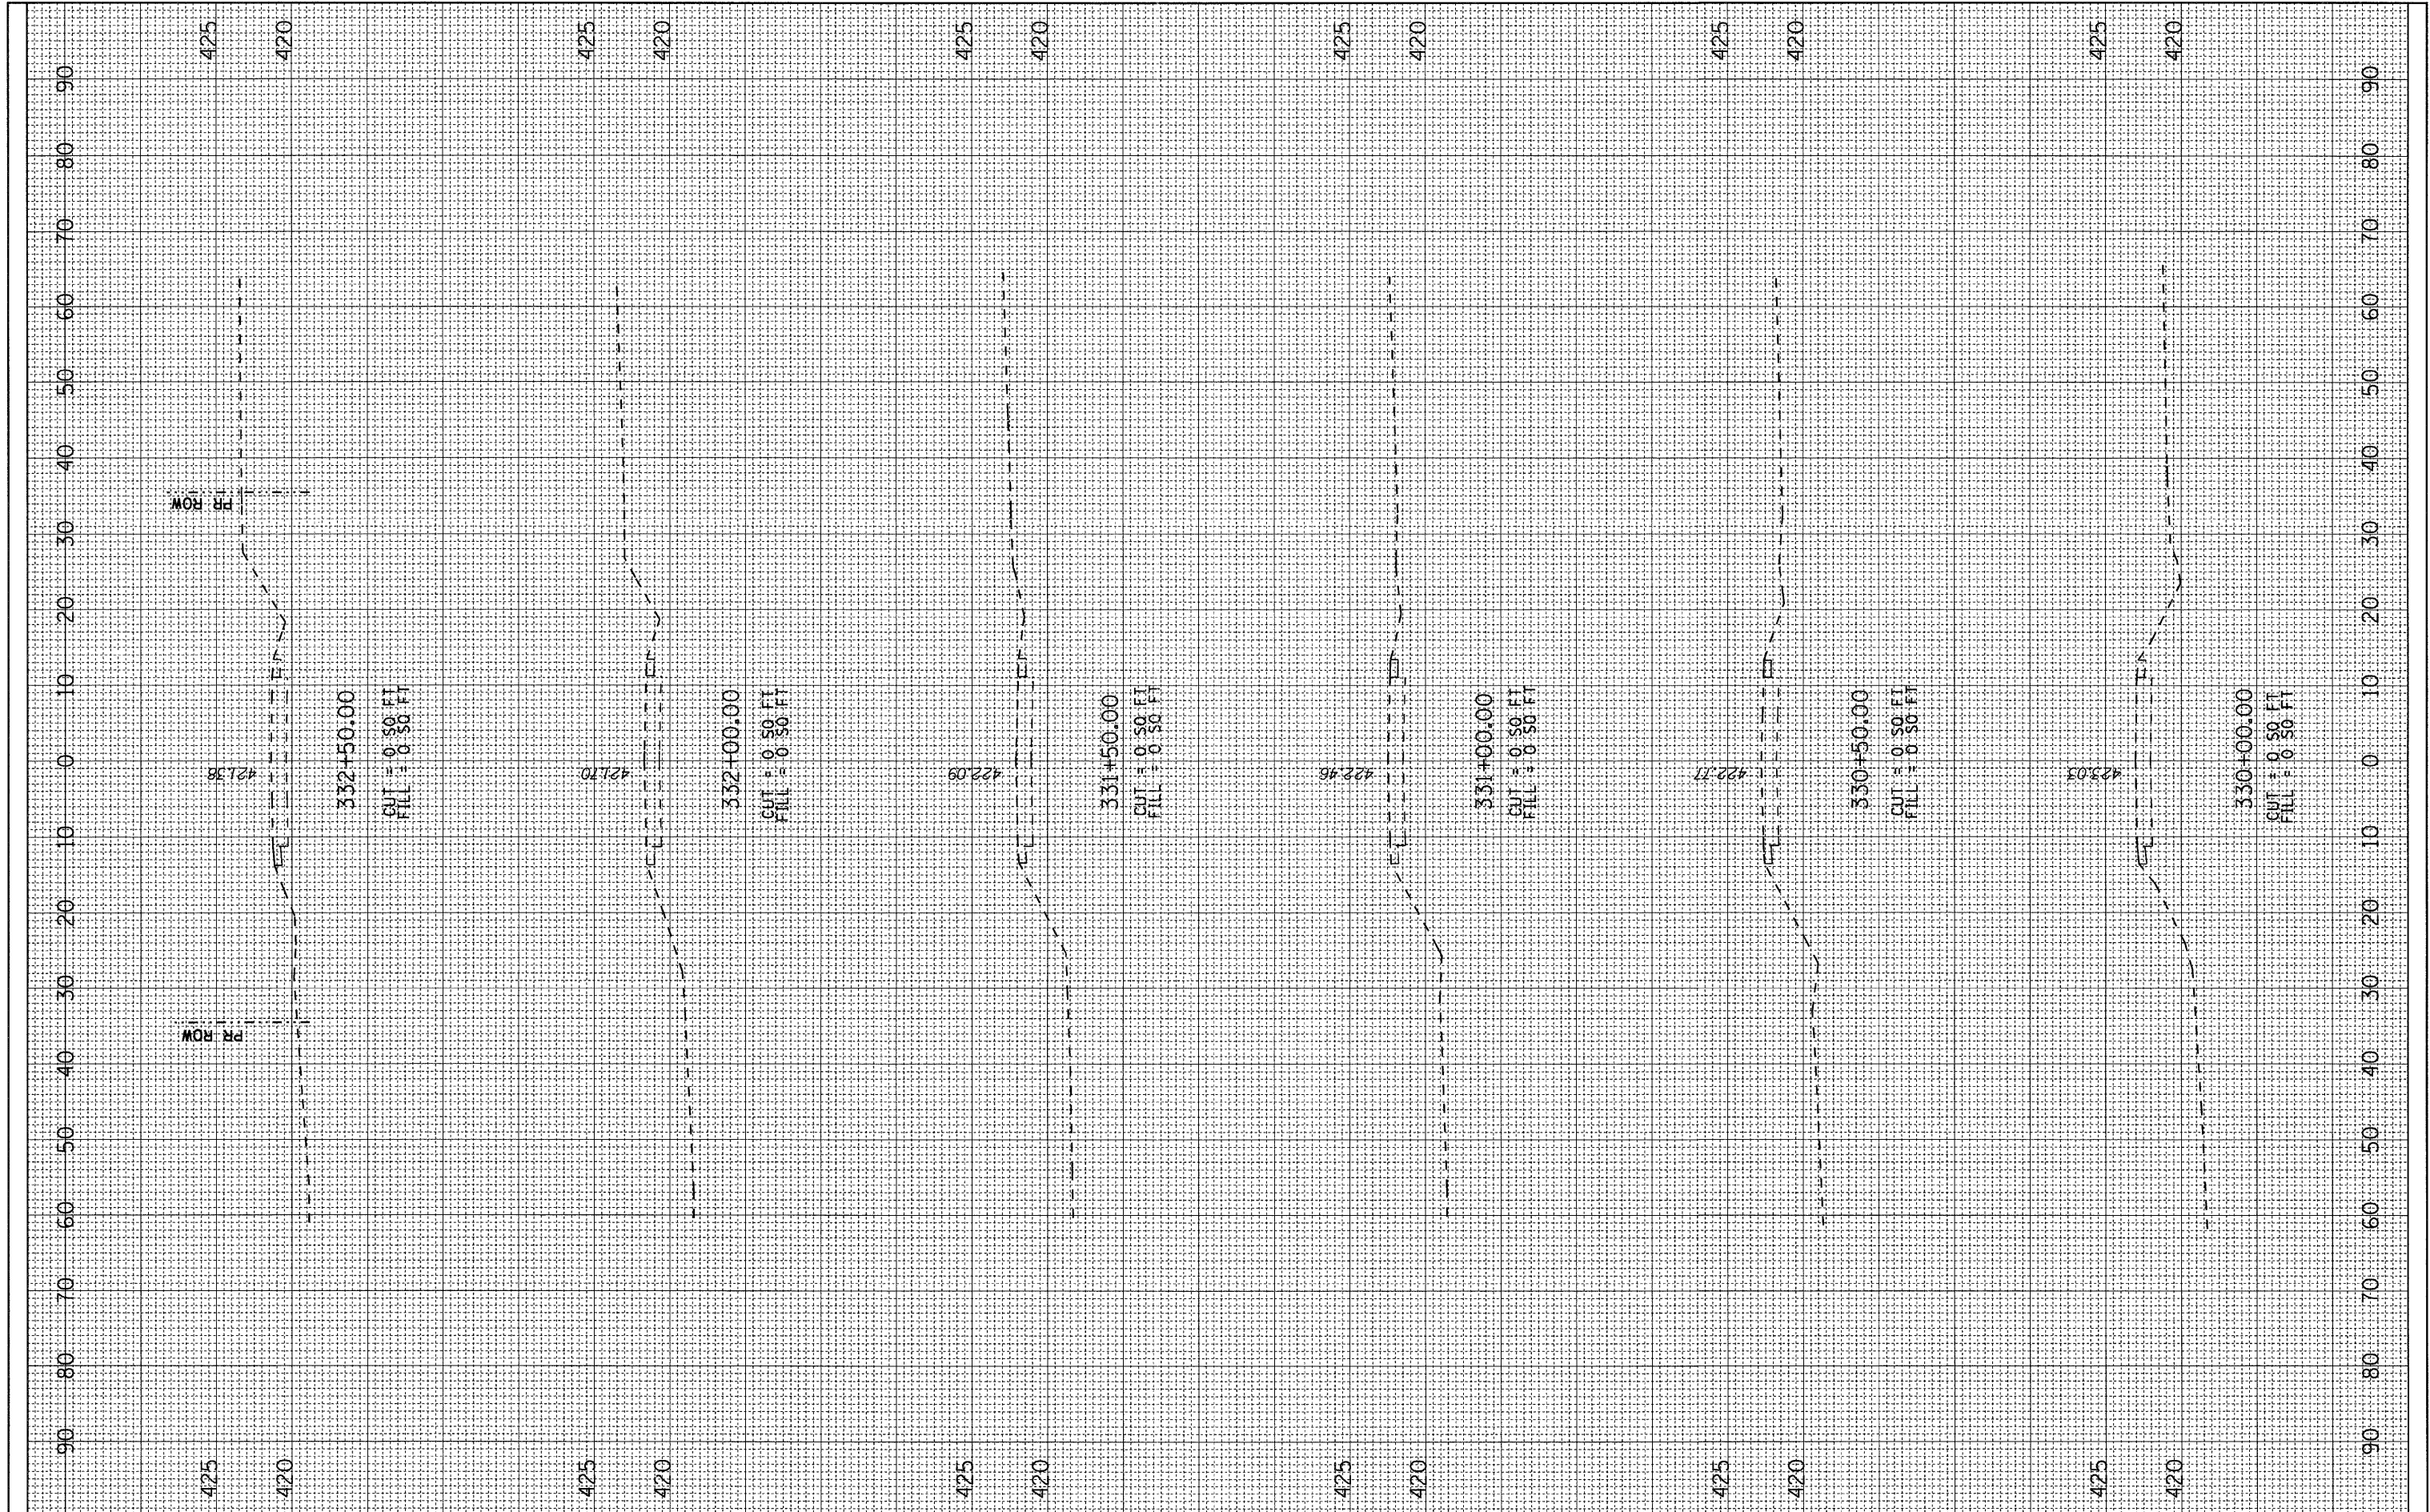

FILE NAME = c:\pwork\pwork\therpr\admsB4068\0876388-sh...load.dgn

USER NAME = therpr
 PLOT SCALE = 10.0000' / in.
 PLOT DATE = 10/20/2011

DESIGNED - RLT
 DRAWN - RLT
 CHECKED -
 DATE -

REVISED -
 REVISED -
 REVISED -
 REVISED -

**STATE OF ILLINOIS
 DEPARTMENT OF TRANSPORTATION**

CROSS SECTIONS

SCALE: H=10 V=5 SHEET NO. 1 OF 6 SHEETS STA. 330+00.00 TO STA. 332+50.00

F.A.P. RTE.	SECTION	COUNTY	TOTAL SHEETS	SHEET NO.
680	47-1BR	ST. CLAIR	44	39
CONTRACT NO. 76388				
ILLINOIS FED. AID PROJECT				