


BY: _____ DATE: _____
 SURVEYED _____
 PLOTTED _____
 NOTE BOOK _____
 AREAS CHECKED _____

BY: _____ DATE: _____
 SURVEYED _____
 PLOTTED _____
 NOTE BOOK _____
 AREAS CHECKED _____

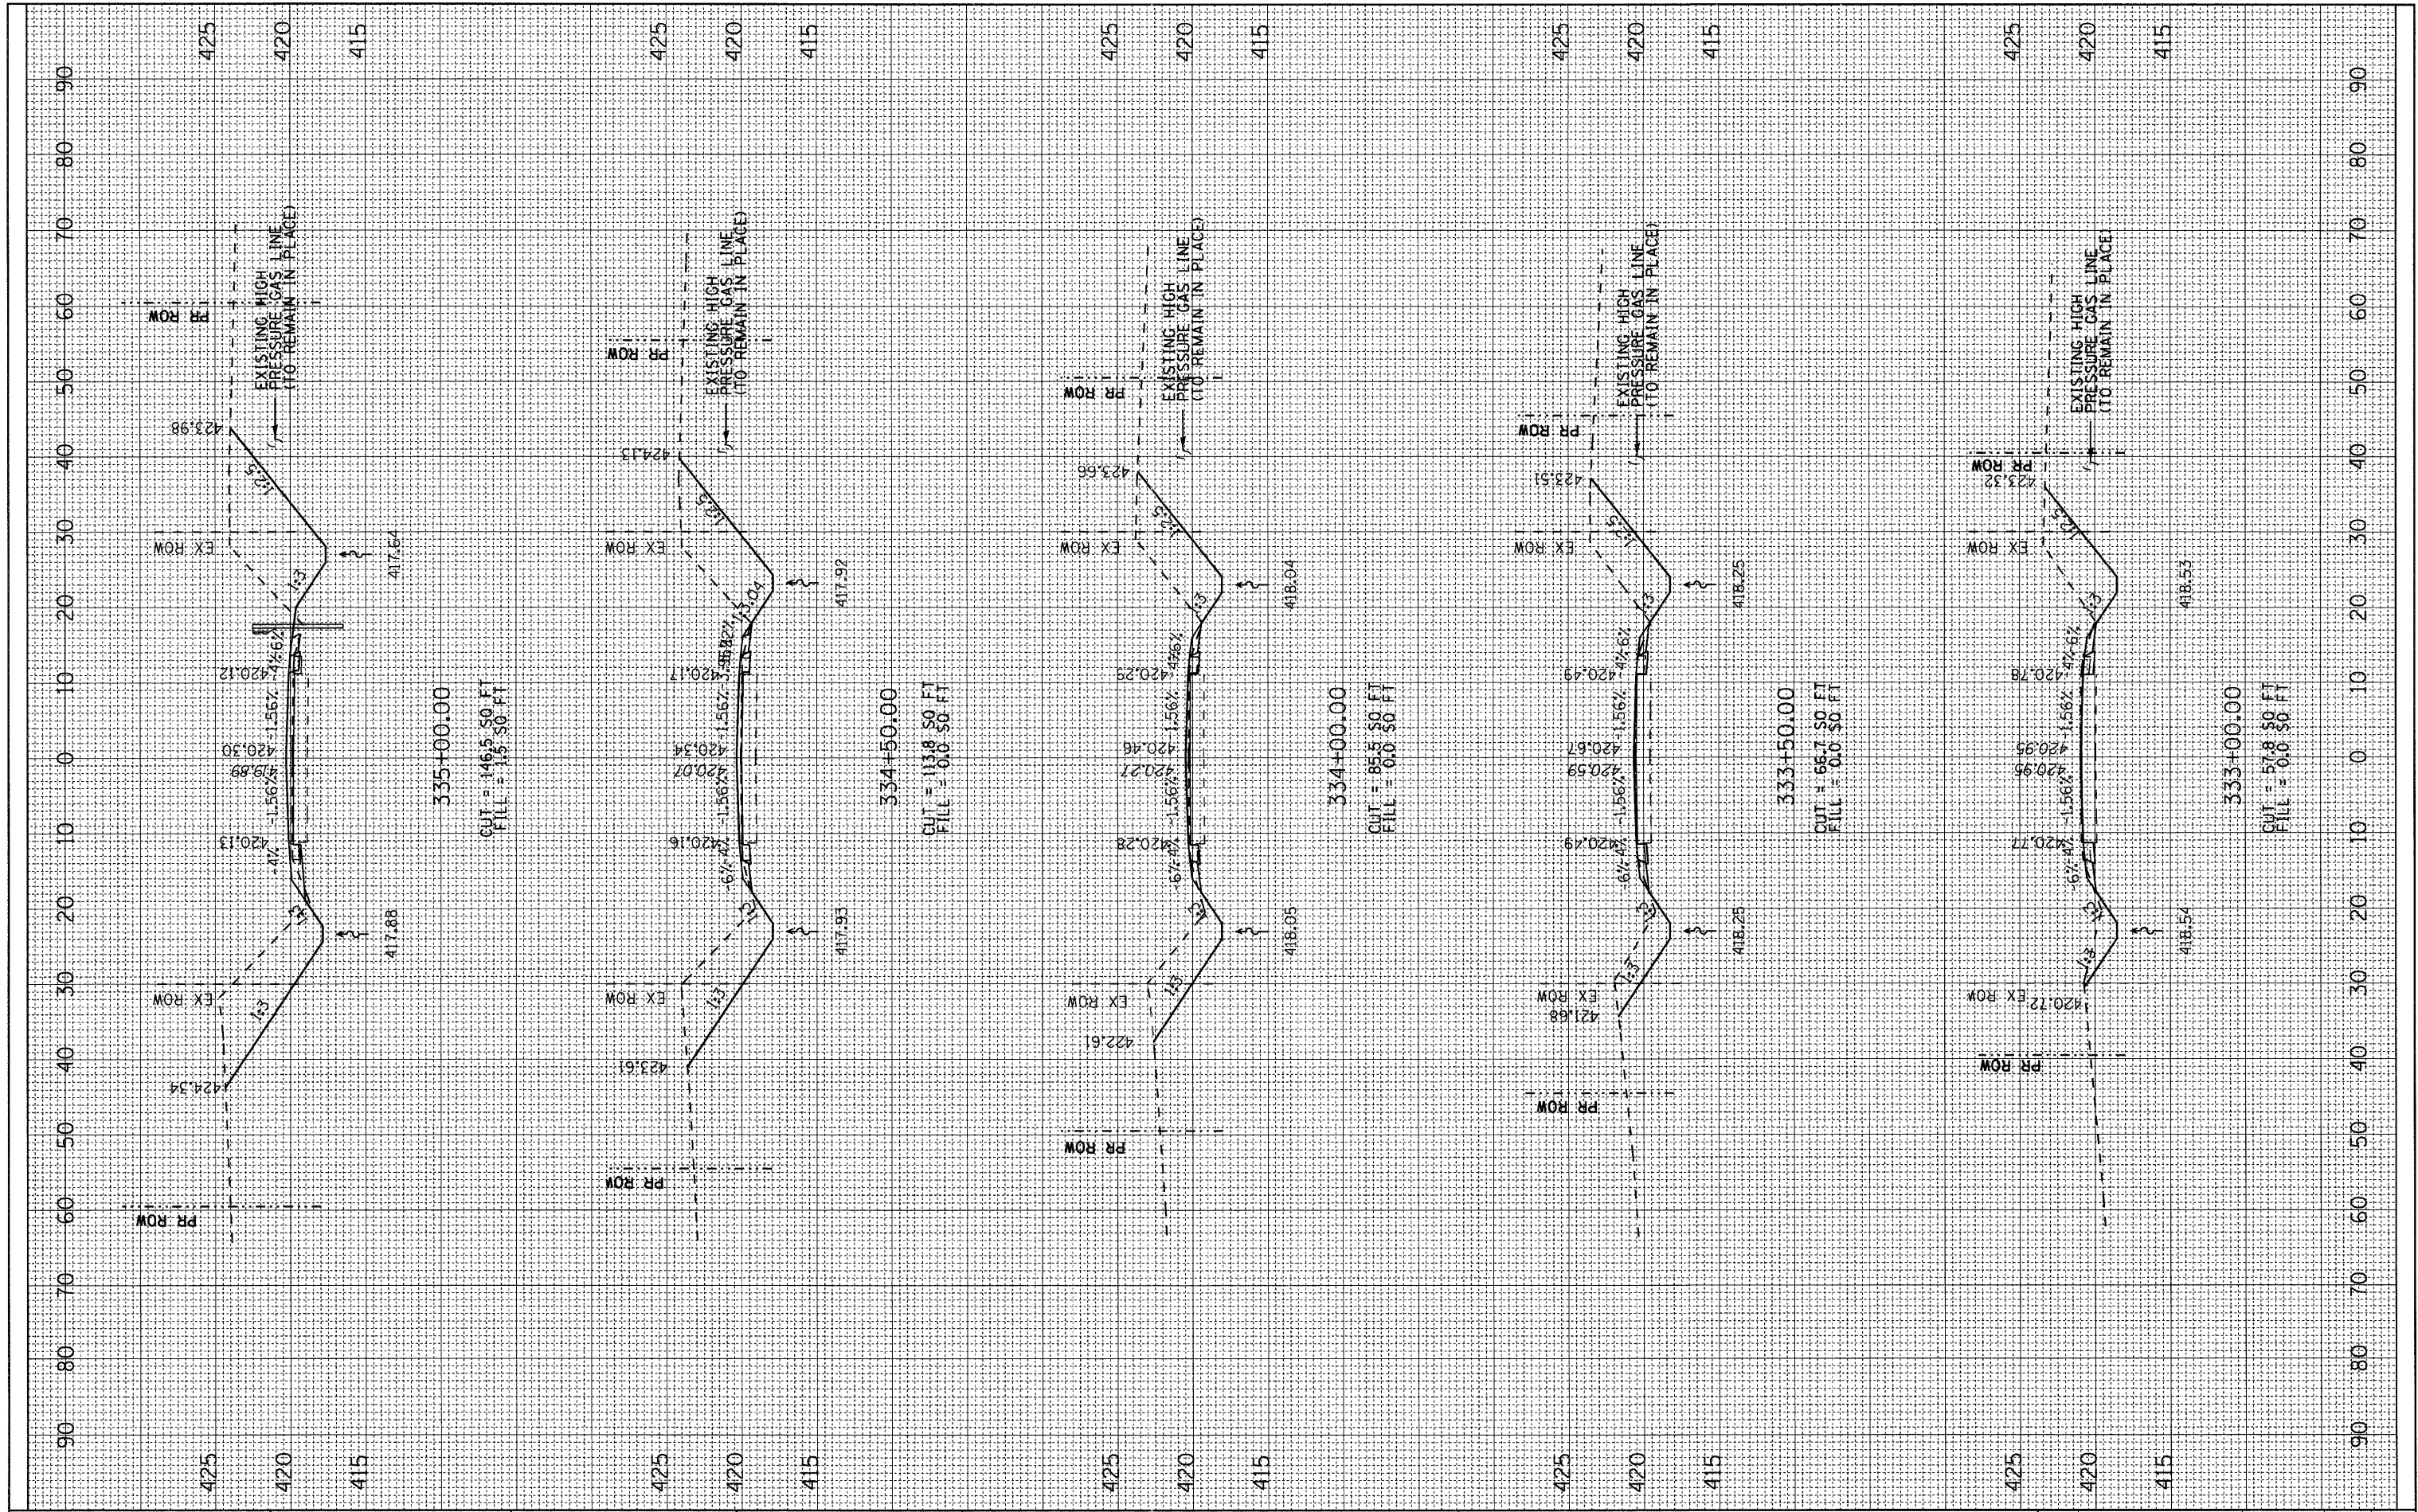

FILE NAME = c:\pw_work\pwidot\therpr\1\dms84068\0876388-sht=load.dgn
 USER NAME = therpr1
 PLOT SCALE = 10.0000' / 1"
 PLOT DATE = 10/20/2011

DESIGNED - RLT	REVISED -
DRAWN - RLT	REVISED -
CHECKED -	REVISED -
DATE -	REVISED -

**STATE OF ILLINOIS
 DEPARTMENT OF TRANSPORTATION**

CROSS SECTIONS

SCALE: H=10 V=5 SHEET NO. 2 OF 6 SHEETS STA. 333+00.00 TO STA. 335+00.00

F.A.P. RTE.	SECTION	COUNTY	TOTAL SHEETS	SHEET NO.
680	47-1BR	ST. CLAIR	44	40
CONTRACT NO. 76388			ILLINOIS FED. AID PROJECT	