


FINAL SURVEY	SURVEYED	DATE
NOTE BOOK NO.	PLOTTED	BY
	TEMPLATE	
	AREAS CHECKED	

ORIGINAL SURVEY	SURVEYED	DATE
NOTE BOOK NO.	PLOTTED	BY
	TEMPLATE	
	AREAS CHECKED	

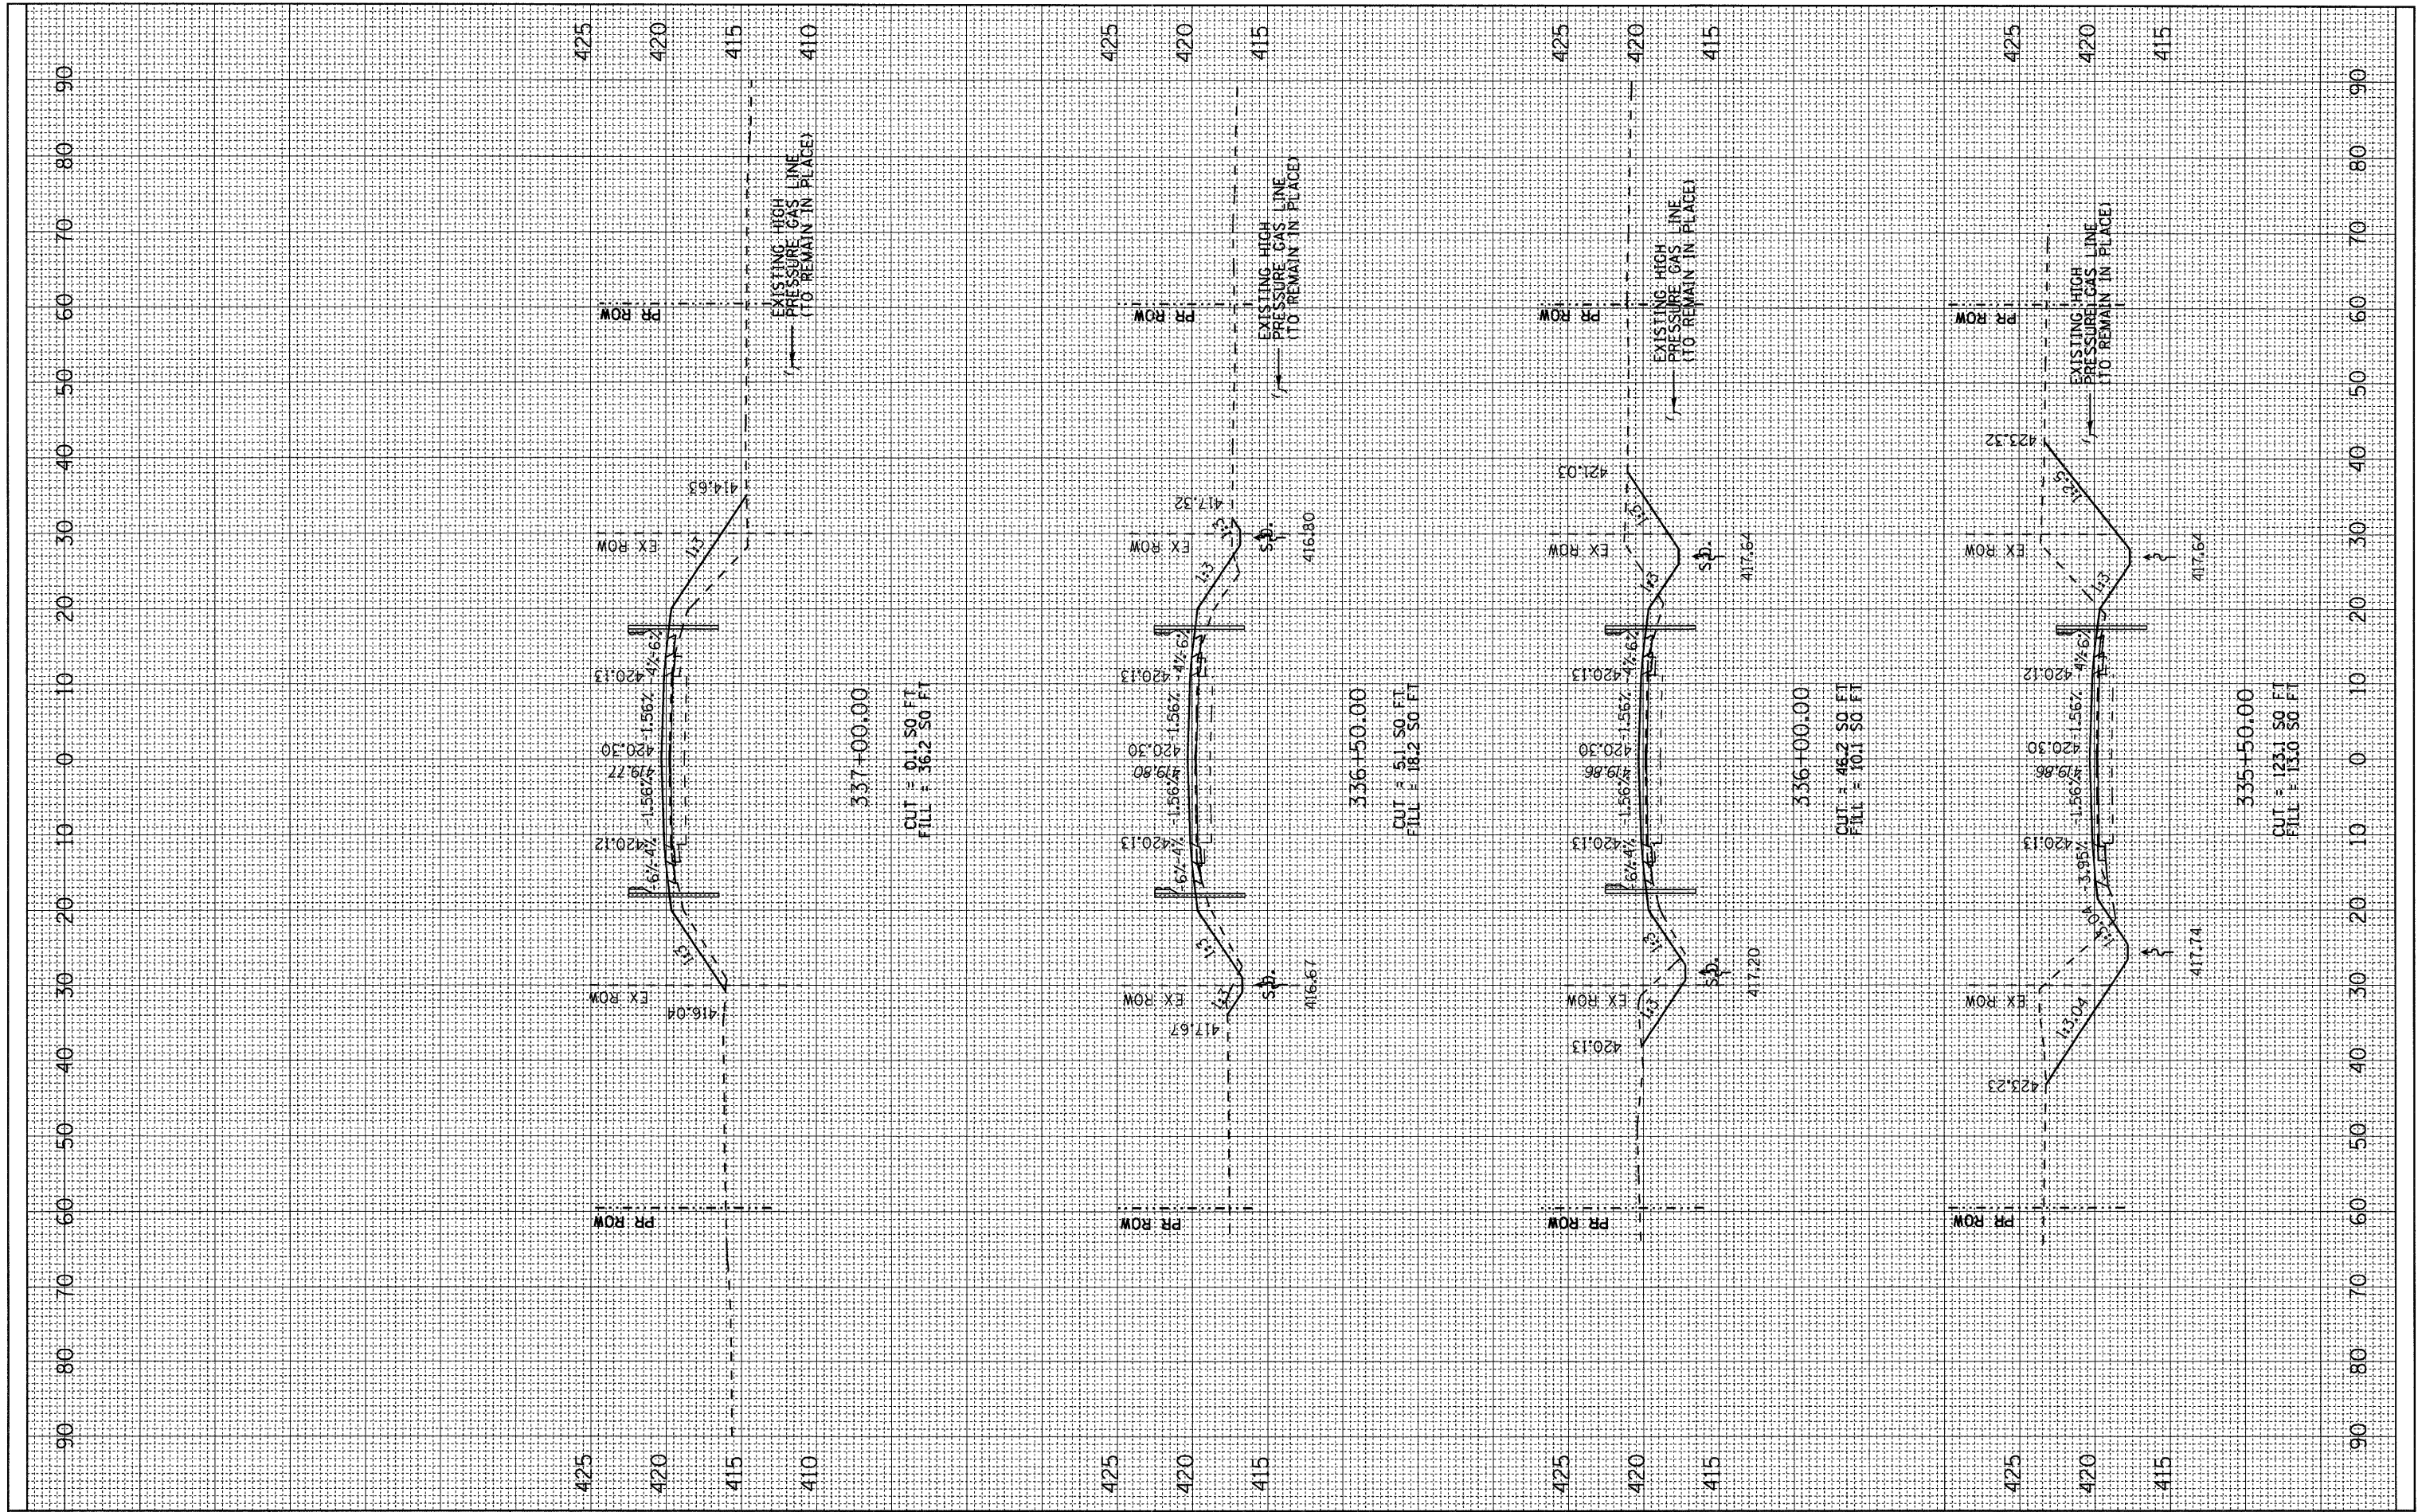

FILE NAME = c:\pw_work\pwr\dtd\tharp\1\dma84068\0876388-sh\load.dgn

USER NAME = tharp1
 DESIGNED - RLT
 DRAWN - RLT
 CHECKED -
 DATE -
 PLOT SCALE = 10.0000' / 1" /
 PLOT DATE = 10/20/2011

REVISOR -
 REVISION -
 REVISION -
 REVISION -

STATE OF ILLINOIS
 DEPARTMENT OF TRANSPORTATION

CROSS SECTIONS

SCALE: H=10 V=5 SHEET NO. 3 OF 6 SHEETS STA. 335+50.00 TO STA. 337+00.00

F.A.P. RTE.	SECTION	COUNTY	TOTAL SHEETS	SHEET NO.
680	47-1BR	ST. CLAIR	44	41
CONTRACT NO. 76388			ILLINOIS FED. AID PROJECT	