


FINAL SURVEY	SURVEYED	DATE
NOTE BOOK	PLOTTED	BY
NO.	TEMPLATE	
	AREAS CHECKED	

ORIGINAL SURVEY	SURVEYED	DATE
NOTE BOOK	PLOTTED	BY
NO.	TEMPLATE	
	AREAS CHECKED	

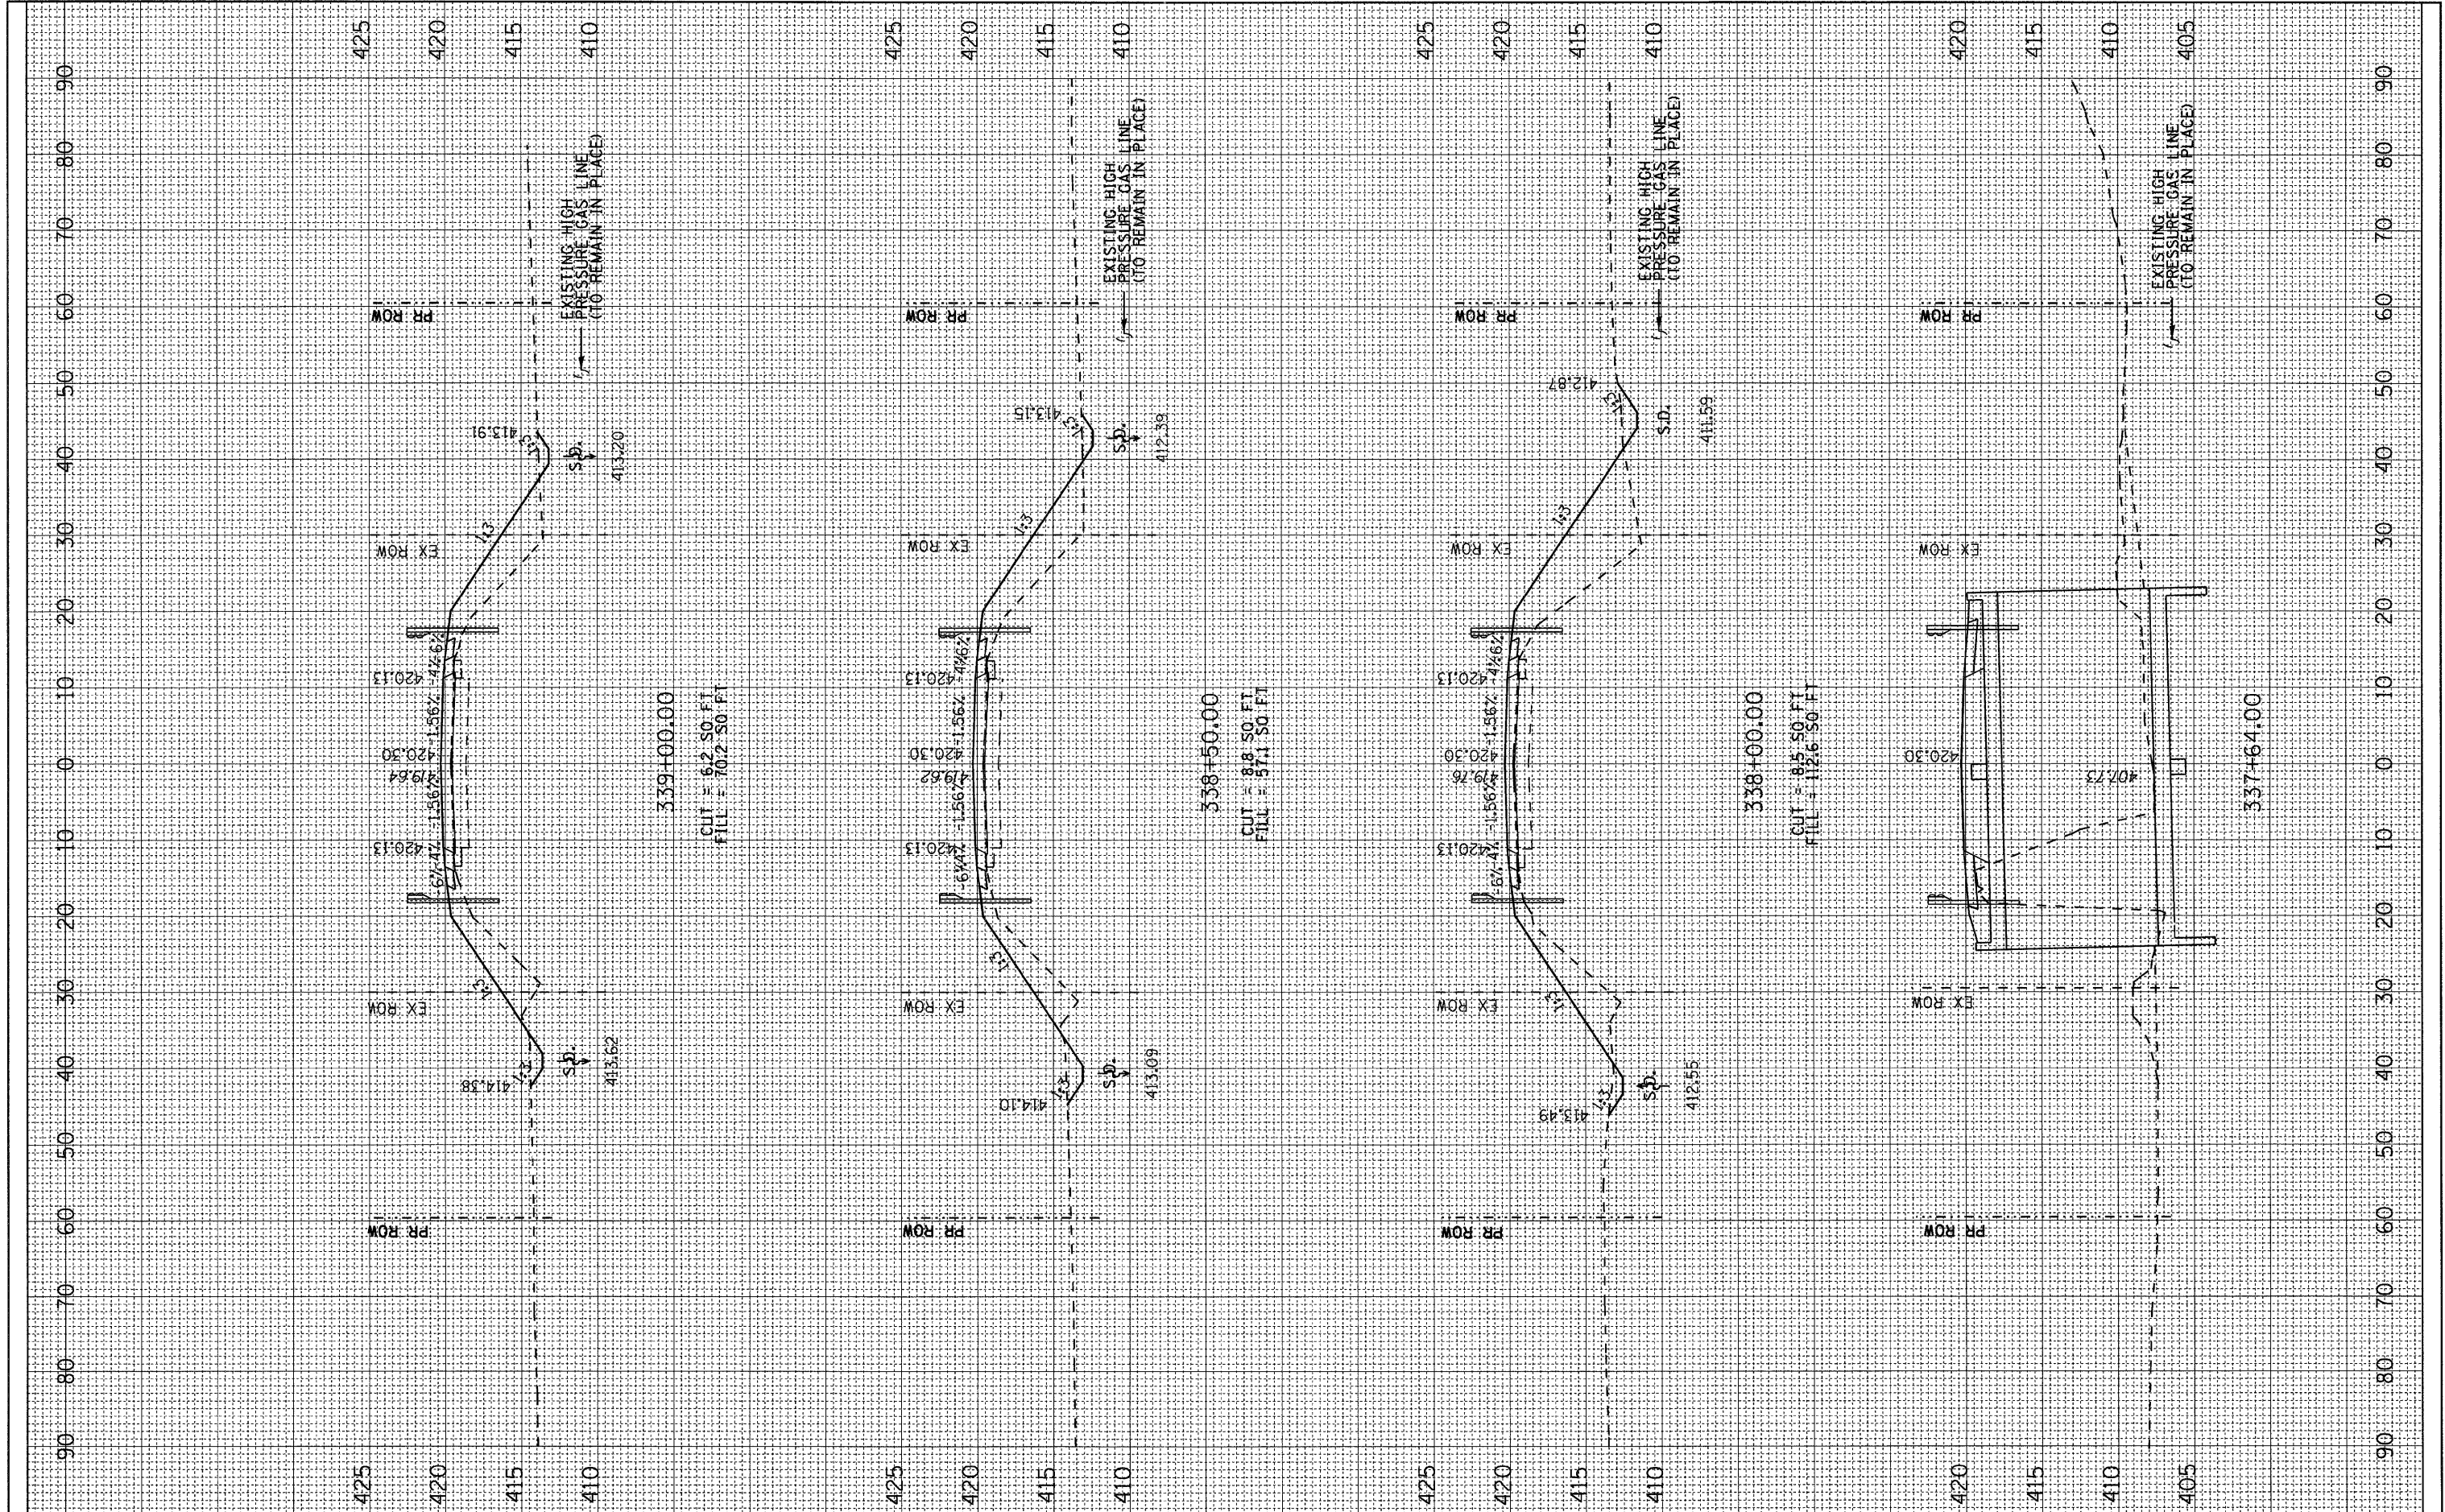

FILE NAME =	USER NAME = tharprl	DESIGNED - RLT	REVISED -	<b>STATE OF ILLINOIS DEPARTMENT OF TRANSPORTATION</b>	<b>CROSS SECTIONS</b>		F.A.P. RTE. = 680	SECTION = 47-1BR	COUNTY = ST CLAIR	TOTAL SHEETS = 44	SHEET NO. = 42	
ci:\pw_work\pwidot\tharprl\dms84068\0876388-shr\load.dgn	PLLOT SCALE = 10.0000' / in.	DRAWN - RLT	REVISED -		SCALE: H=10 V=5	SHEET NO. 4 OF 6 SHEETS	STA. 337+64.00 TO STA. 339+00.00	CONTRACT NO. 76388				
	PLLOT DATE = 10/20/2011	CHECKED -	REVISED -		ILLINOIS FED. AID PROJECT							
		DATE -	REVISED -									