


| | | |
|---------------|---------------|------|
| FINAL SURVEY | SURVEYED | DATE |
| NOTE BOOK NO. | PLOTTED | BY |
| | TEMPLATE | |
| | AREAS CHECKED | |

| | | |
|-----------------|---------------|------|
| ORIGINAL SURVEY | SURVEYED | DATE |
| NOTE BOOK NO. | PLOTTED | BY |
| | TEMPLATE | |
| | AREAS CHECKED | |

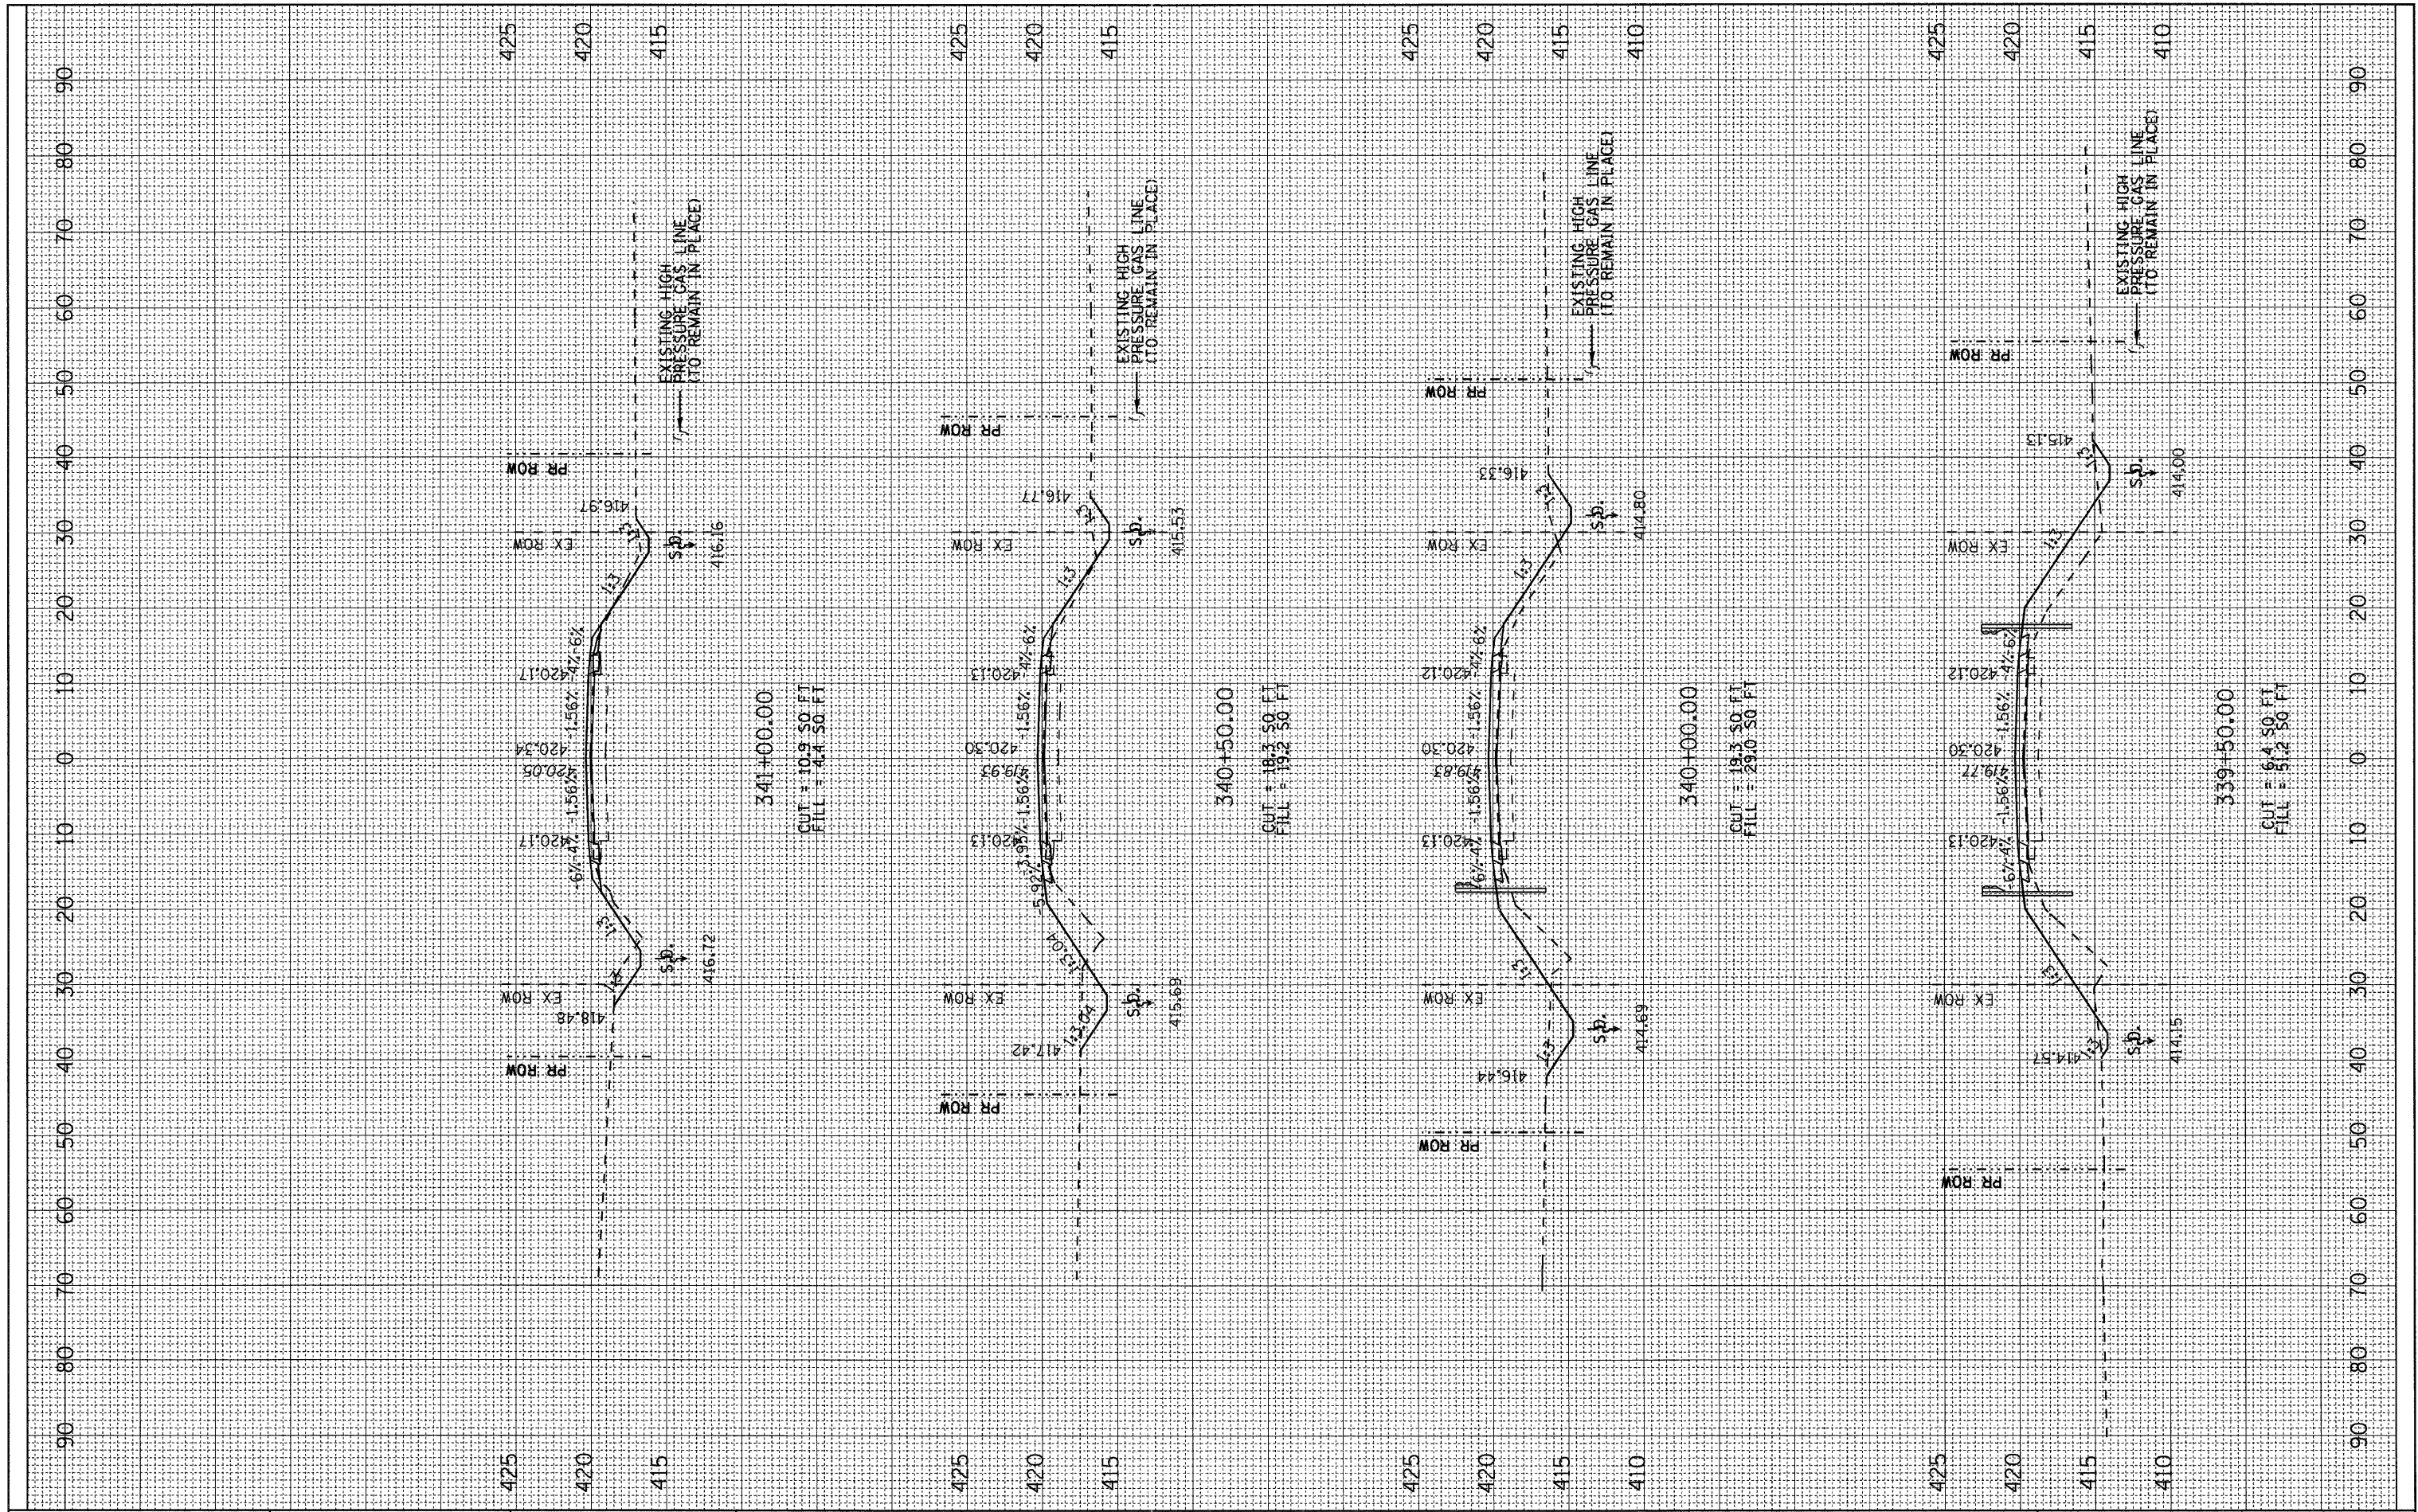

FILE NAME = c:\pwwork\pwwid\therpr\1\dms84068\0876388-sht\load.dgn

USER NAME = therpr
 DESIGNED -
 DRAWN -
 CHECKED -
 DATE -

REVISIONS
 REVISED -
 REVISED -
 REVISED -
 REVISED -

**STATE OF ILLINOIS
 DEPARTMENT OF TRANSPORTATION**

CROSS SECTIONS

SCALE: H=10 V=5 SHEET NO. 5 OF 6 SHEETS STA. 339+50.00 TO STA. 341+00.00

| F.A.P. RTE. | SECTION | COUNTY | TOTAL SHEETS | SHEET NO. |
|--------------------|---------|-----------|---------------------------|-----------|
| 680 | 47-1BR | ST. CLAIR | 44 | 43 |
| CONTRACT NO. 76388 | | | ILLINOIS FED. AID PROJECT | |