


FINAL SURVEY	DATE
SURVEYED	BY
PLOTTED	
TEMPLATE	
NOTE BOOK	
AREAS CHECKED	
NO.	

ORIGINAL SURVEY	DATE
SURVEYED	BY
PLOTTED	
TEMPLATE	
NOTE BOOK	
AREAS CHECKED	
NO.	

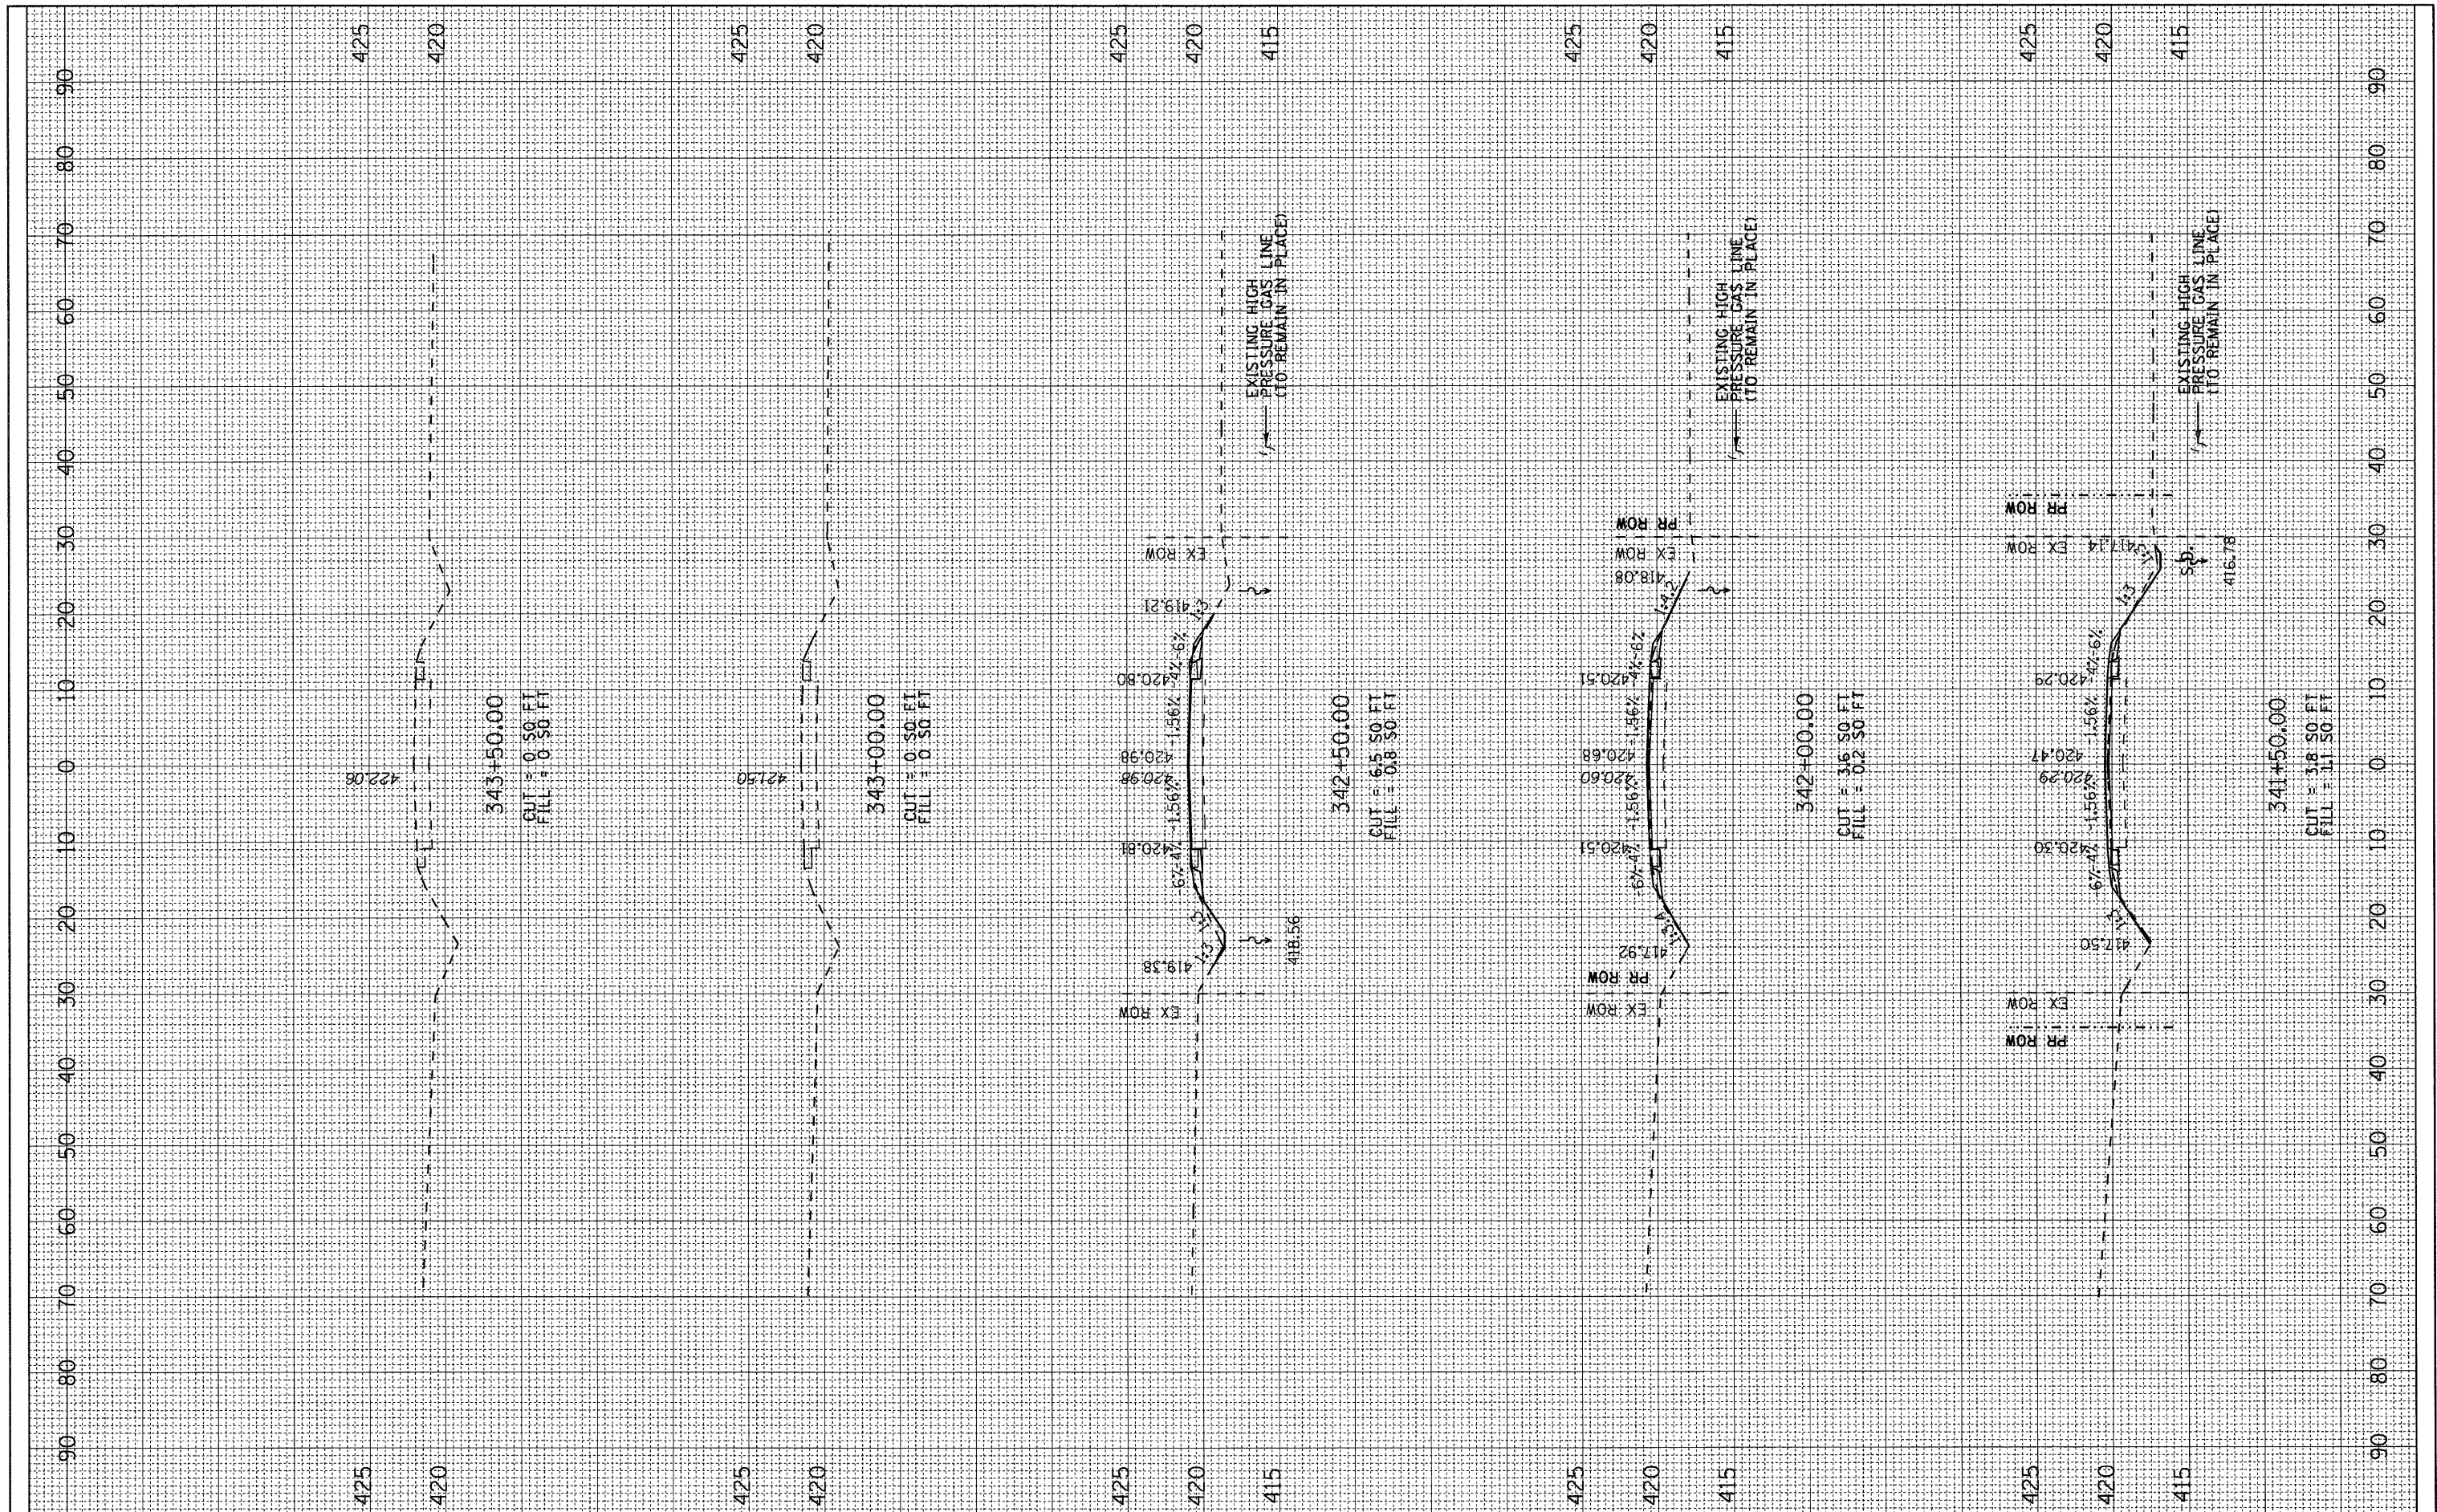

FILE NAME =	USER NAME = therpr1	DESIGNED - RLT	REVISED -	STATE OF ILLINOIS DEPARTMENT OF TRANSPORTATION	CROSS SECTIONS	F.A.P. RTE.	SECTION	COUNTY	TOTAL SHEETS	SHEET NO.	
ct:\pw_work\pwidot\therpr1\dms84068\0876388-shc	wload.dgn	DRAWN - RLT	REVISED -			680	47-1BR	ST CLAIR	44	44	
	PLOT SCALE = 10,000' / in.	CHECKED -	REVISED -			CONTRACT NO. 76388		ILLINOIS FED. AID PROJECT			
	PLOT DATE = 10/20/2011	DATE -	REVISED -			SCALE: H=10 V=5 SHEET NO. 6 OF 6 SHEETS STA. 341+50.00 TO STA. 343+50.00					