


EXISTING LEGEND

- (A) PCC PAVEMENT 10"
- (B) BITUMINOUS SHOULDER 6"
- (C) BITUMINOUS CONCRETE BINDER COURSE 1 1/4 " & VARIES
- (D) BITUMINOUS CONCRETE SURFACE COURSE 1 1/4 " & VARIES
- (E) SUB-BASE GRANULAR MATERIAL 6"
- (F) AGGREGATE SHOULDER 6"

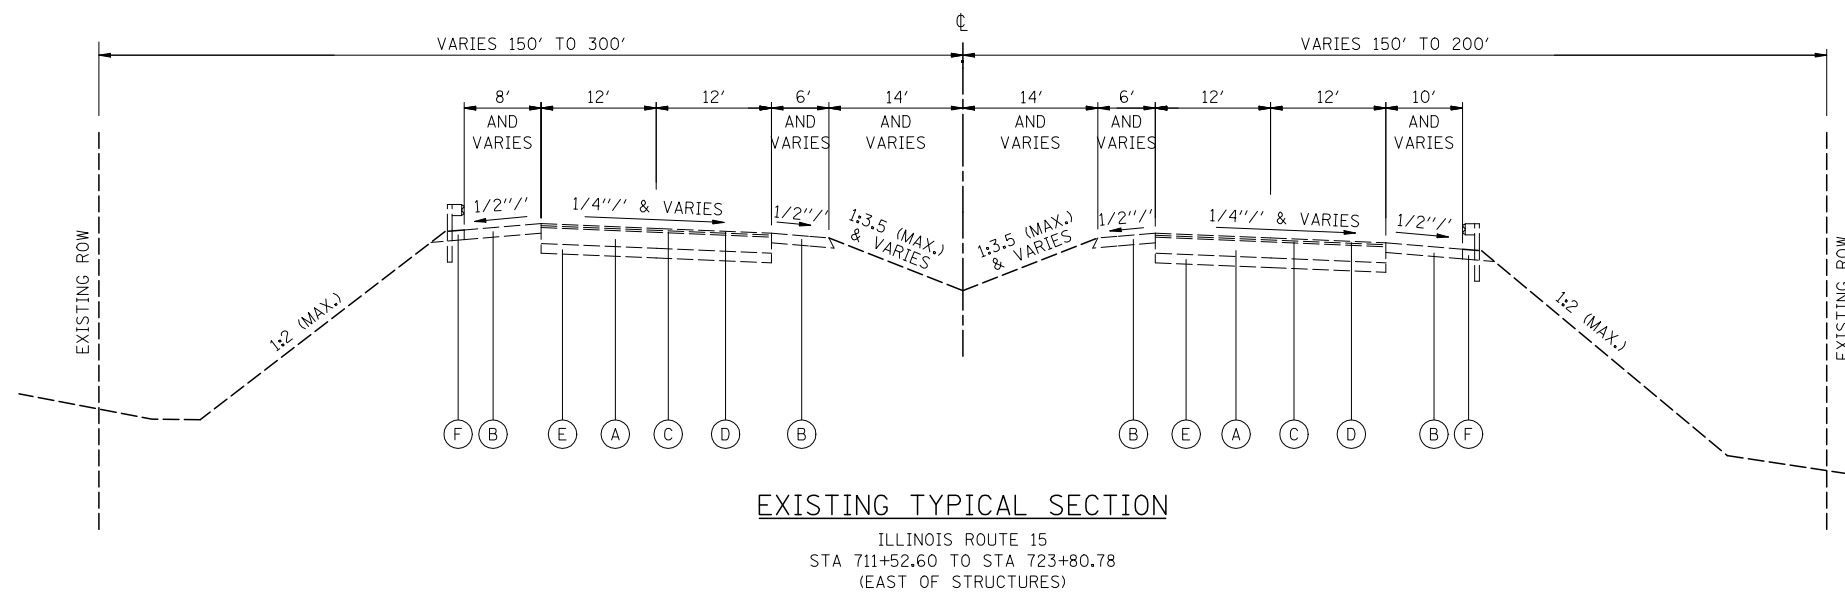

NOTE:
FOR GUARDRAIL LIMITS SEE EXISTING PLAN
AND REMOVALS SHEETS.

FILE NAME = D876884\sh-typicals.dgn	USER NAME = thompsrd	DESIGNED GC	REVISED -	STATE OF ILLINOIS DEPARTMENT OF TRANSPORTATION	TYPICAL SECTIONS			F.A.P. RTE	SECTION	COUNTY	TOTAL SHEETS	SHEET NO.	
	MODEL NAME = \$MODELNAME\$	DRAWN GC	REVISED -		SCALE: NONE	SHEET NO. 1 OF 3 SHEETS	STA. -----	TO STA. -----	103	27-1-VHB-1	ST. CLAIR	277	15
	PLOT SCALE = 20.000' / IN.	CHECKED JAP	REVISED -					CONTRACT NO. 76884					
	PLOT DATE = 10/20/2011	DATE 10-19-11	REVISED -					ILLINOIS FED. AID PROJECT					