


PLAN	SURVEYED	BY	DATE
NOTE BOOK NO.	PLOTTED		
	CHECKED		
	AT		
	WORK		
	DATE		
	FILE NAME		

PROFILE	SURVEYED	BY	DATE
NOTE BOOK NO.	PLOTTED		
	CHECKED		
	AT		
	WORK		
	DATE		
	FILE NAME		

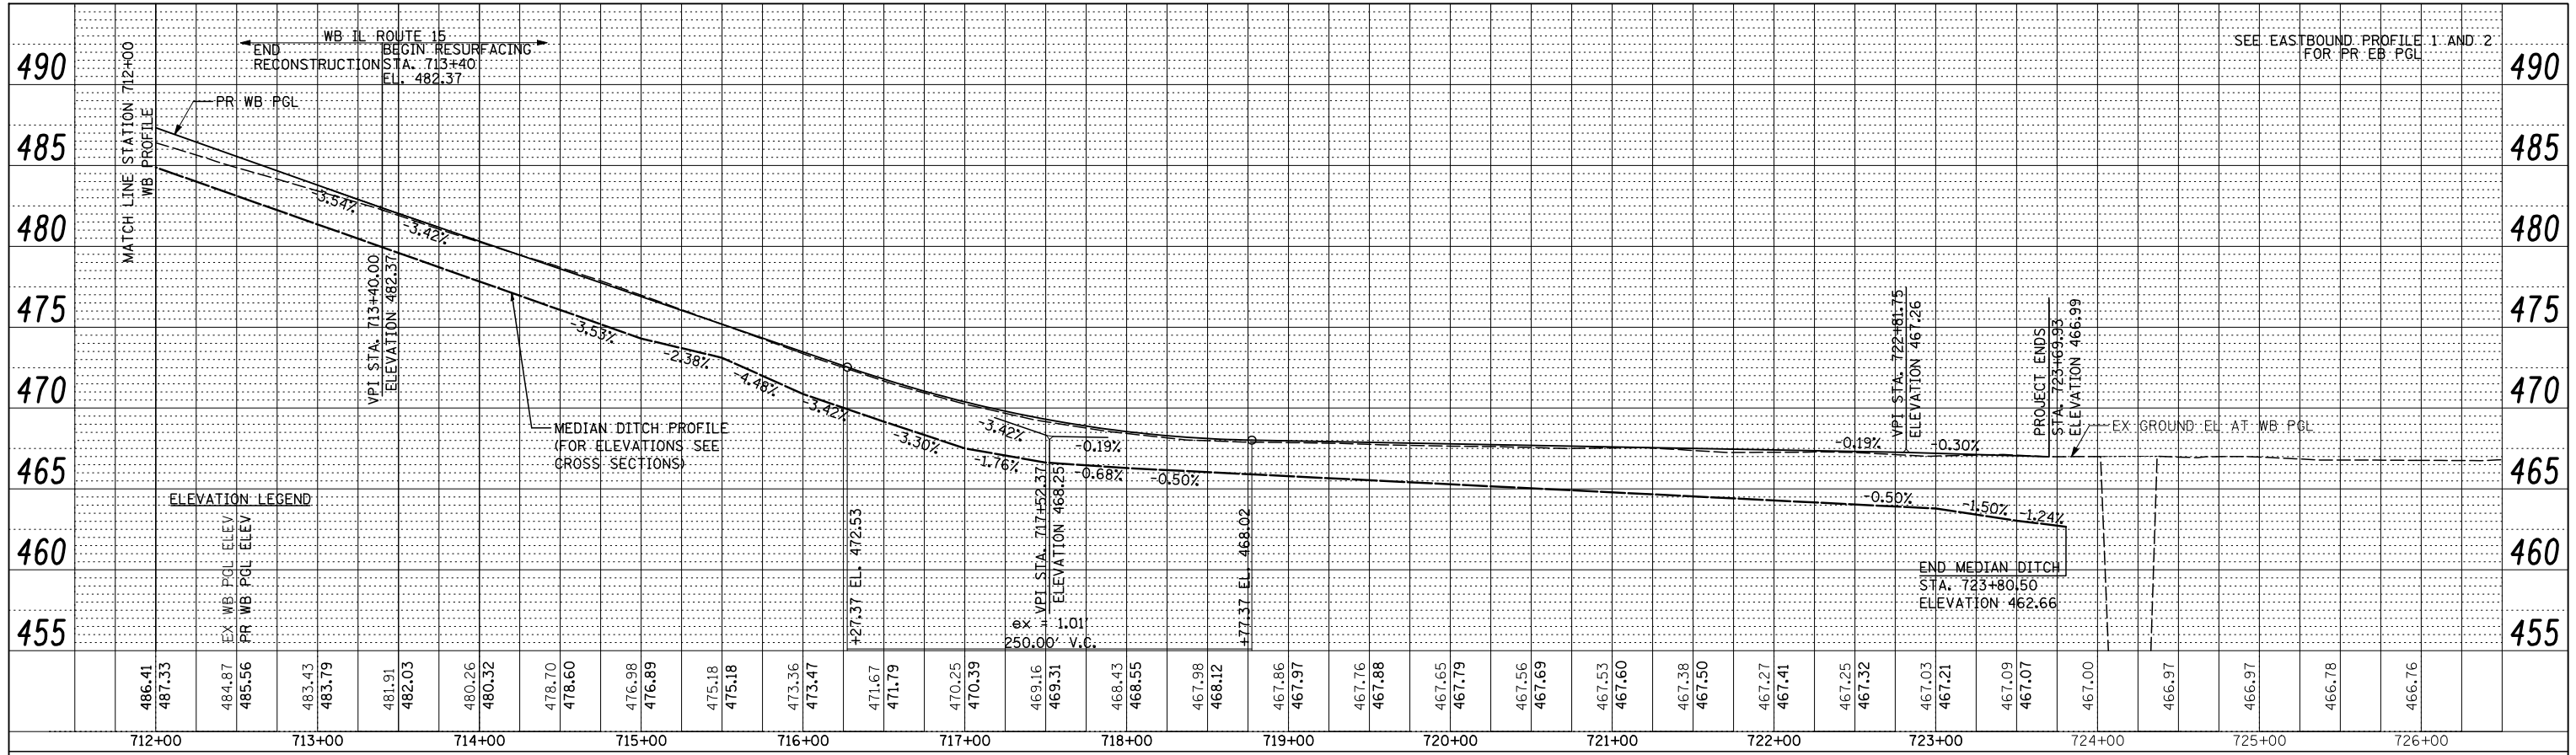

SEE EASTBOUND PROFILE 1 AND 2 FOR PR EB PGL

MEDIAN DITCH PROFILE (FOR ELEVATIONS SEE CROSS SECTIONS)

END MEDIAN DITCH STA. 723+80.50 ELEVATION 462.66

PROJECT ENDS STA. 723+69.93 ELEVATION 466.99

EX. GROUND EL. AT WB PGL

FILE NAME = D876884-sht-profile.dgn

USER NAME = thompersd	DESIGNED - RDT	REVISED -
MODEL NAME = \$MODELNAME\$	DRAWN - RDT	REVISED -
PLOT SCALE = 100.0000' / IN.	CHECKED - GC	REVISED -
PLOT DATE = 10/20/2011	DATE - 10-19-11	REVISED -

**STATE OF ILLINOIS
DEPARTMENT OF TRANSPORTATION**

**IL ROUTE 15
WESTBOUND PROFILE SHEET**

SCALE:H=1"=50';V=1"=5' SHEET NO. 2 OF 4 SHEETS STA. 712+00.00 TO STA. 726+50.00

F.A.P. RTE	SECTION	COUNTY	TOTAL SHEETS	SHEET NO.
103	27-1-VBH-1	ST. CLAIR	277	30
CONTRACT NO. 76884				
FED. ROAD DIST. NO. ILLINOIS FED. AID PROJECT				