
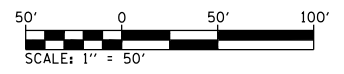


TEMPORARY SEWER PROFILE
(TO BE PLACED DURING PRE-STAGE)

SCALE:
1" = 50' HORIZ.
1" = 5' VERT.

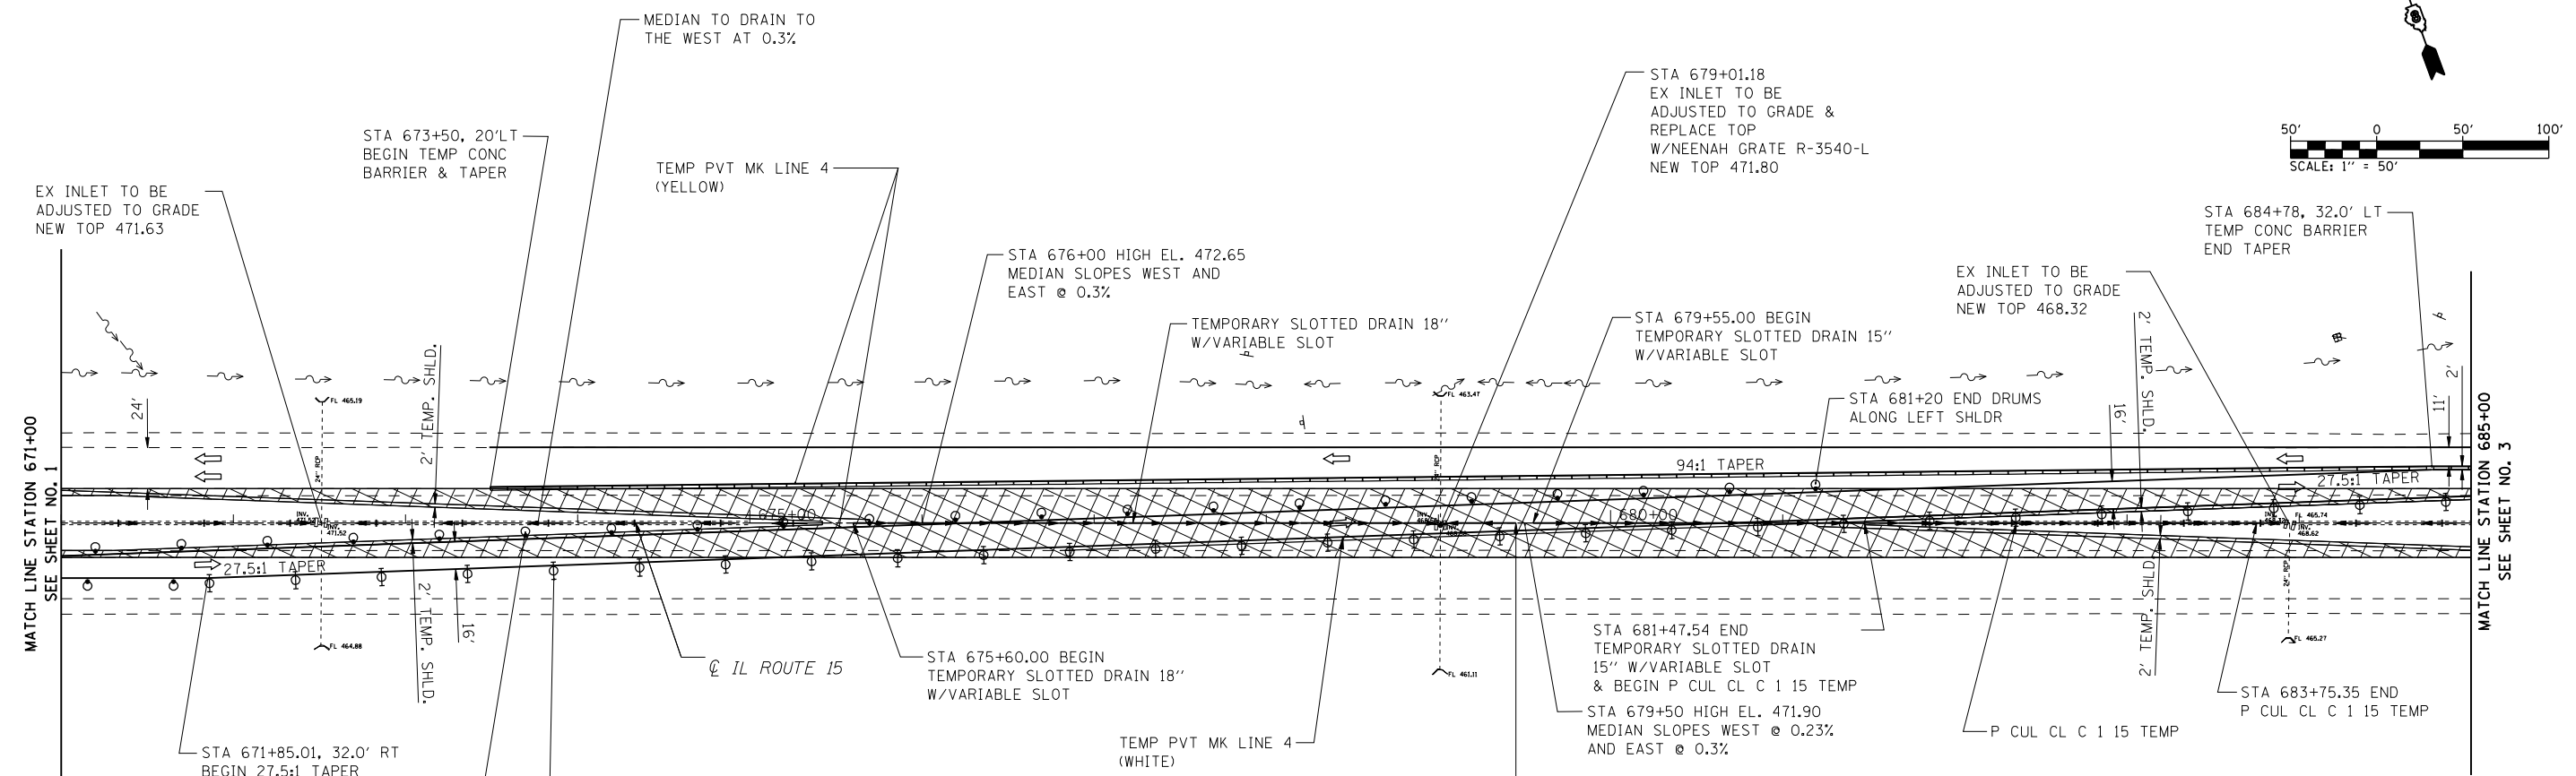

LEGEND

- ARROW BOARD
- WORK AREA
- SIGN
- DIRECTION INDICATOR BARRICADE WITH STEADY BURN MONODIRECTIONAL LIGHT
- TYPE II BARRICADE WITH STEADY BURN MONODIRECTIONAL LIGHT
- DRUM WITH STEADY BURN MONODIRECTIONAL LIGHT
- VERTICAL PANEL (BACK TO BACK)
- TYPE III BARRICADE
- TEMPORARY CONCRETE BARRIER
- TEMPORARY PAVEMENT CONSTRUCTED IN PRESTAGE
- PORTABLE CHANGEABLE MESSAGE SIGN
- TEMPORARY IMPACT ATTENUATOR

FILE NAME = D876884-sht-staging.dgn	USER NAME = rjo	DESIGNED - R.J.O.	REVISED -
		DRAWN - R.J.O.	REVISED -
		CHECKED - A.T.M.	REVISED -
		DATE - 10/19/11	REVISED -

STATE OF ILLINOIS
DEPARTMENT OF TRANSPORTATION

IL ROUTE 15
SUGGESTED STAGES OF CONSTRUCTION AND TRAFFIC CONTROL
STAGE 1

F.A.P. RTE 103	SECTION 27-1-VHB-1	COUNTY ST. CLAIR	TOTAL SHEETS 277	SHEET NO. 36
SCALE: 1"=50'			SHEET NO. 2 OF 7 SHEETS	
STA. 671+00.00 TO STA. 685+00.00			ILLINOIS FED. AID PROJECT	

CONTRACT NO. 76884