


DATE	BY
NO.	
AREAS CHECKED	
AREAS	
TEMPLATE	
NOTE BOOK	
SURVEY	
FINAL	

DATE	BY
NO.	
AREAS CHECKED	
AREAS	
TEMPLATE	
NOTE BOOK	
SURVEY	
ORIGINAL	

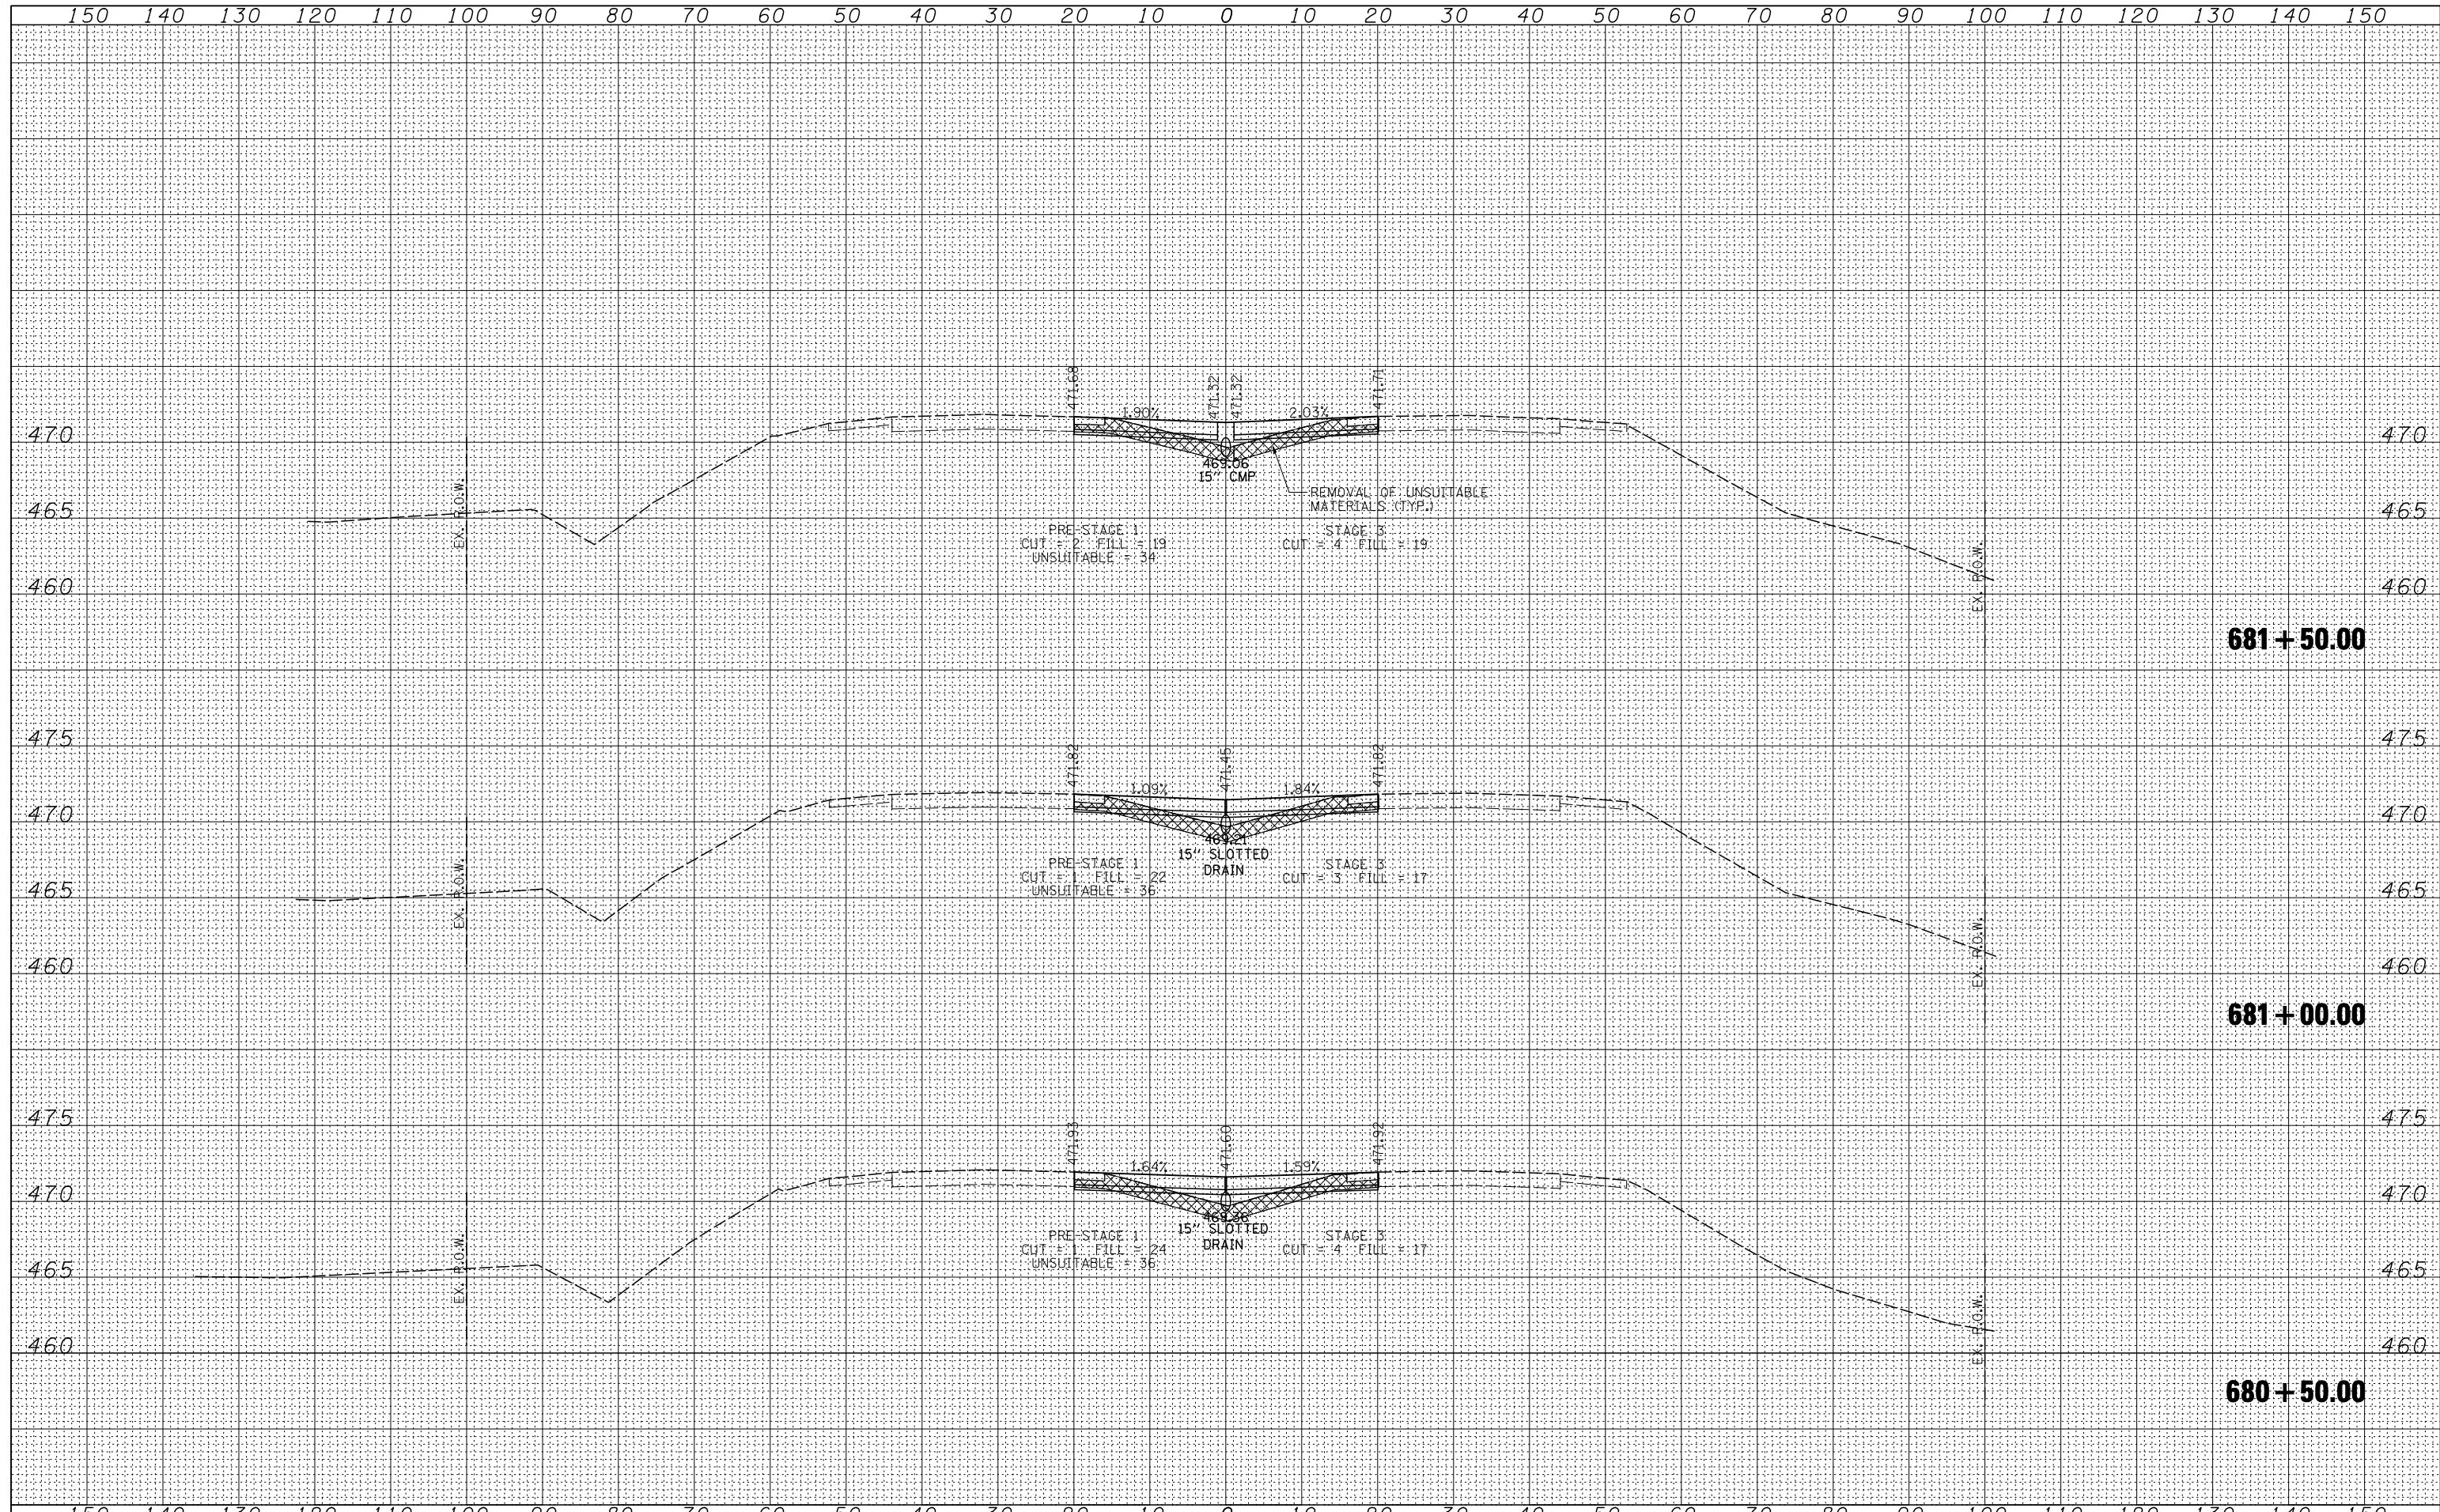

FILE NAME = D876884-IL15-sht-xssht-MDT.dgn

USER NAME = thompasrd	DESIGNED - RDT	REVISED -
	DRAWN - RDT	REVISED -
PLOT SCALE = 20.0000' / IN.	CHECKED - GC	REVISED -
PLOT DATE = 10/20/2011	DATE - 10-19-11	REVISED -

**STATE OF ILLINOIS  
DEPARTMENT OF TRANSPORTATION**

**TEMPORARY CROSSOVERS CROSS SECTIONS**

SCALE: SHEET NO. 8 OF 20 SHEETS STA. 680+50.00 TO STA. 681+50.00

F.A.P. RTE.	SECTION	COUNTY	TOTAL SHEETS	SHEET NO.
103	27-1-VHB-1	ST. CLAIR	277	56
CONTRACT NO. 76884				
FED. ROAD DIST. NO.		ILLINOIS FED. AID PROJECT		