


DATE	
BY	
FINAL SURVEY	SURVEYED
NOTE BOOK	PLOTTED
NO.	TEMPLATE
	AREAS
	CHECKED

DATE	
BY	
ORIGINAL SURVEY	SURVEYED
NOTE BOOK	PLOTTED
NO.	TEMPLATE
	AREAS
	CHECKED

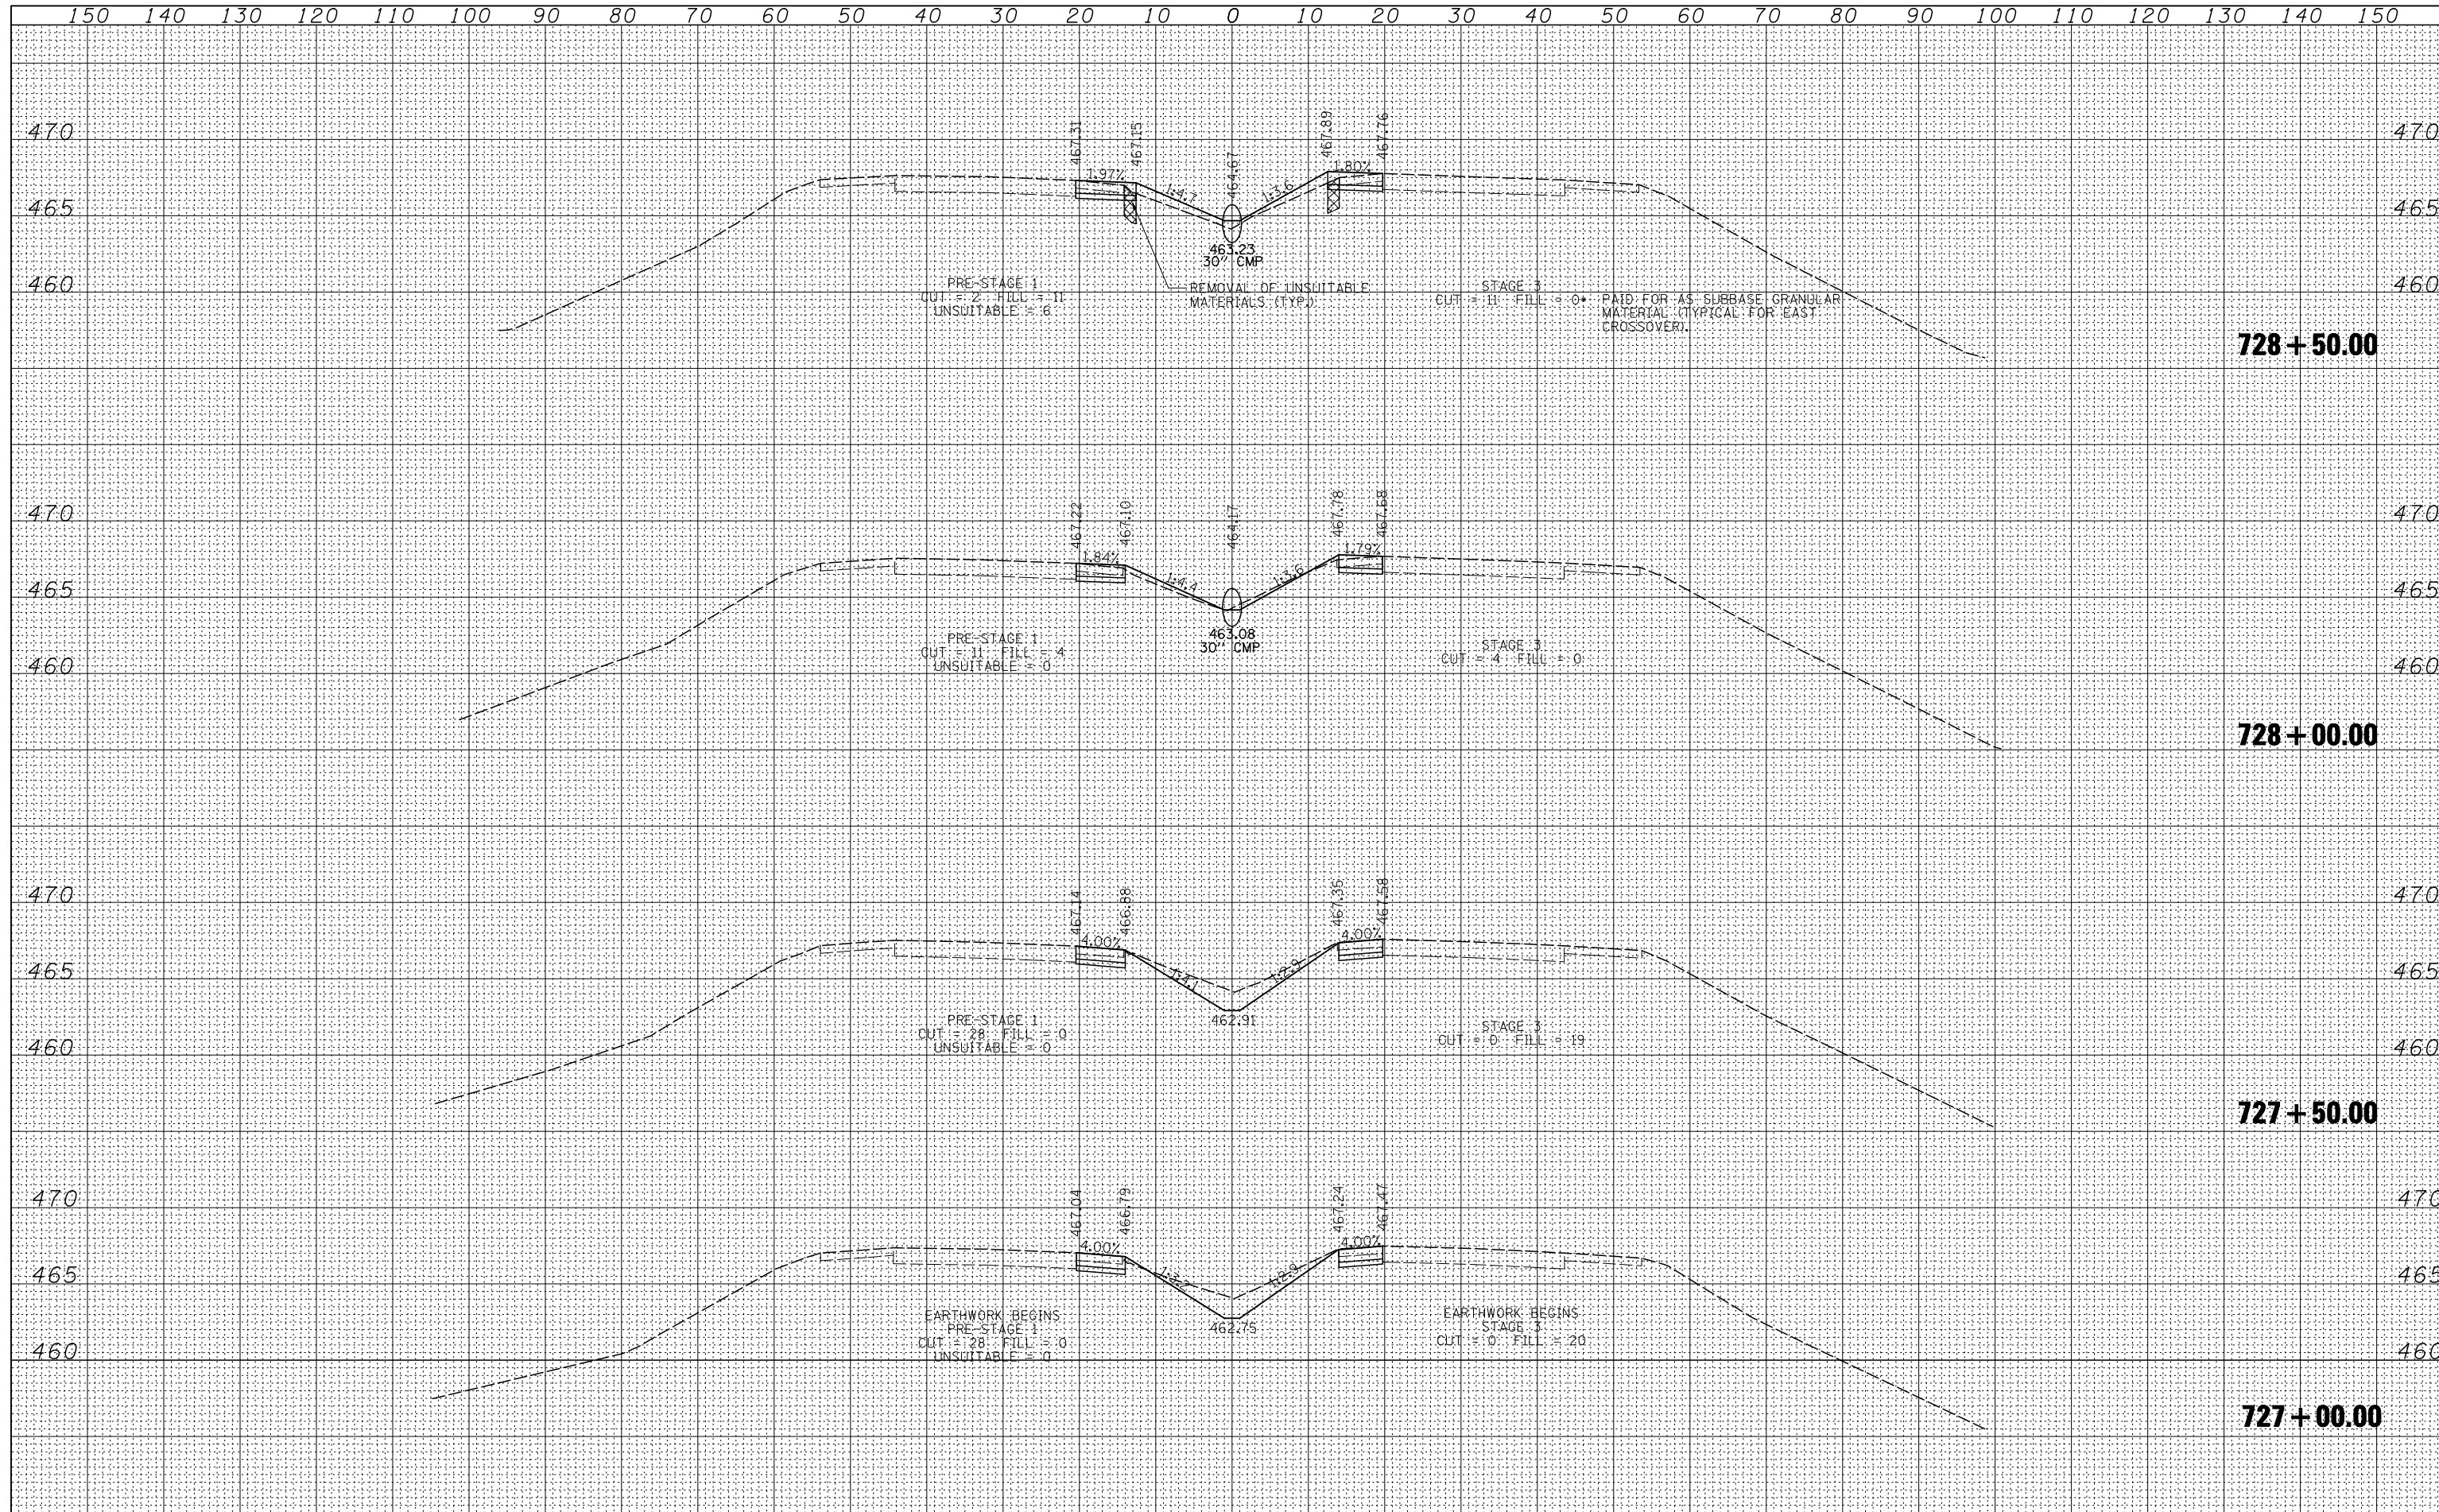

FILE NAME =	USER NAME = thompsrd	DESIGNED - RDT	REVISED -	<b>STATE OF ILLINOIS</b> <b>DEPARTMENT OF TRANSPORTATION</b>	<b>TEMPORARY CROSSOVERS CROSS SECTIONS</b>	F.A.P. RTE.	SECTION	COUNTY	TOTAL SHEETS	SHEET NO.	
D876884-IL15-sht-xssht-MDT.dgn		DRAWN - RDT	REVISED -			103	27-1-VHB-1	ST. CLAIR	277	61	
PLOT SCALE = 20.0000' / IN.		CHECKED - GC	REVISED -			CONTRACT NO. 76884					
PLOT DATE = 10/20/2011		DATE - 10-19-11	REVISED -			FED. ROAD DIST. NO. ILLINOIS FED. AID PROJECT					