


NOTE:  
RIPRAP= STONE RIPRAP CL A3

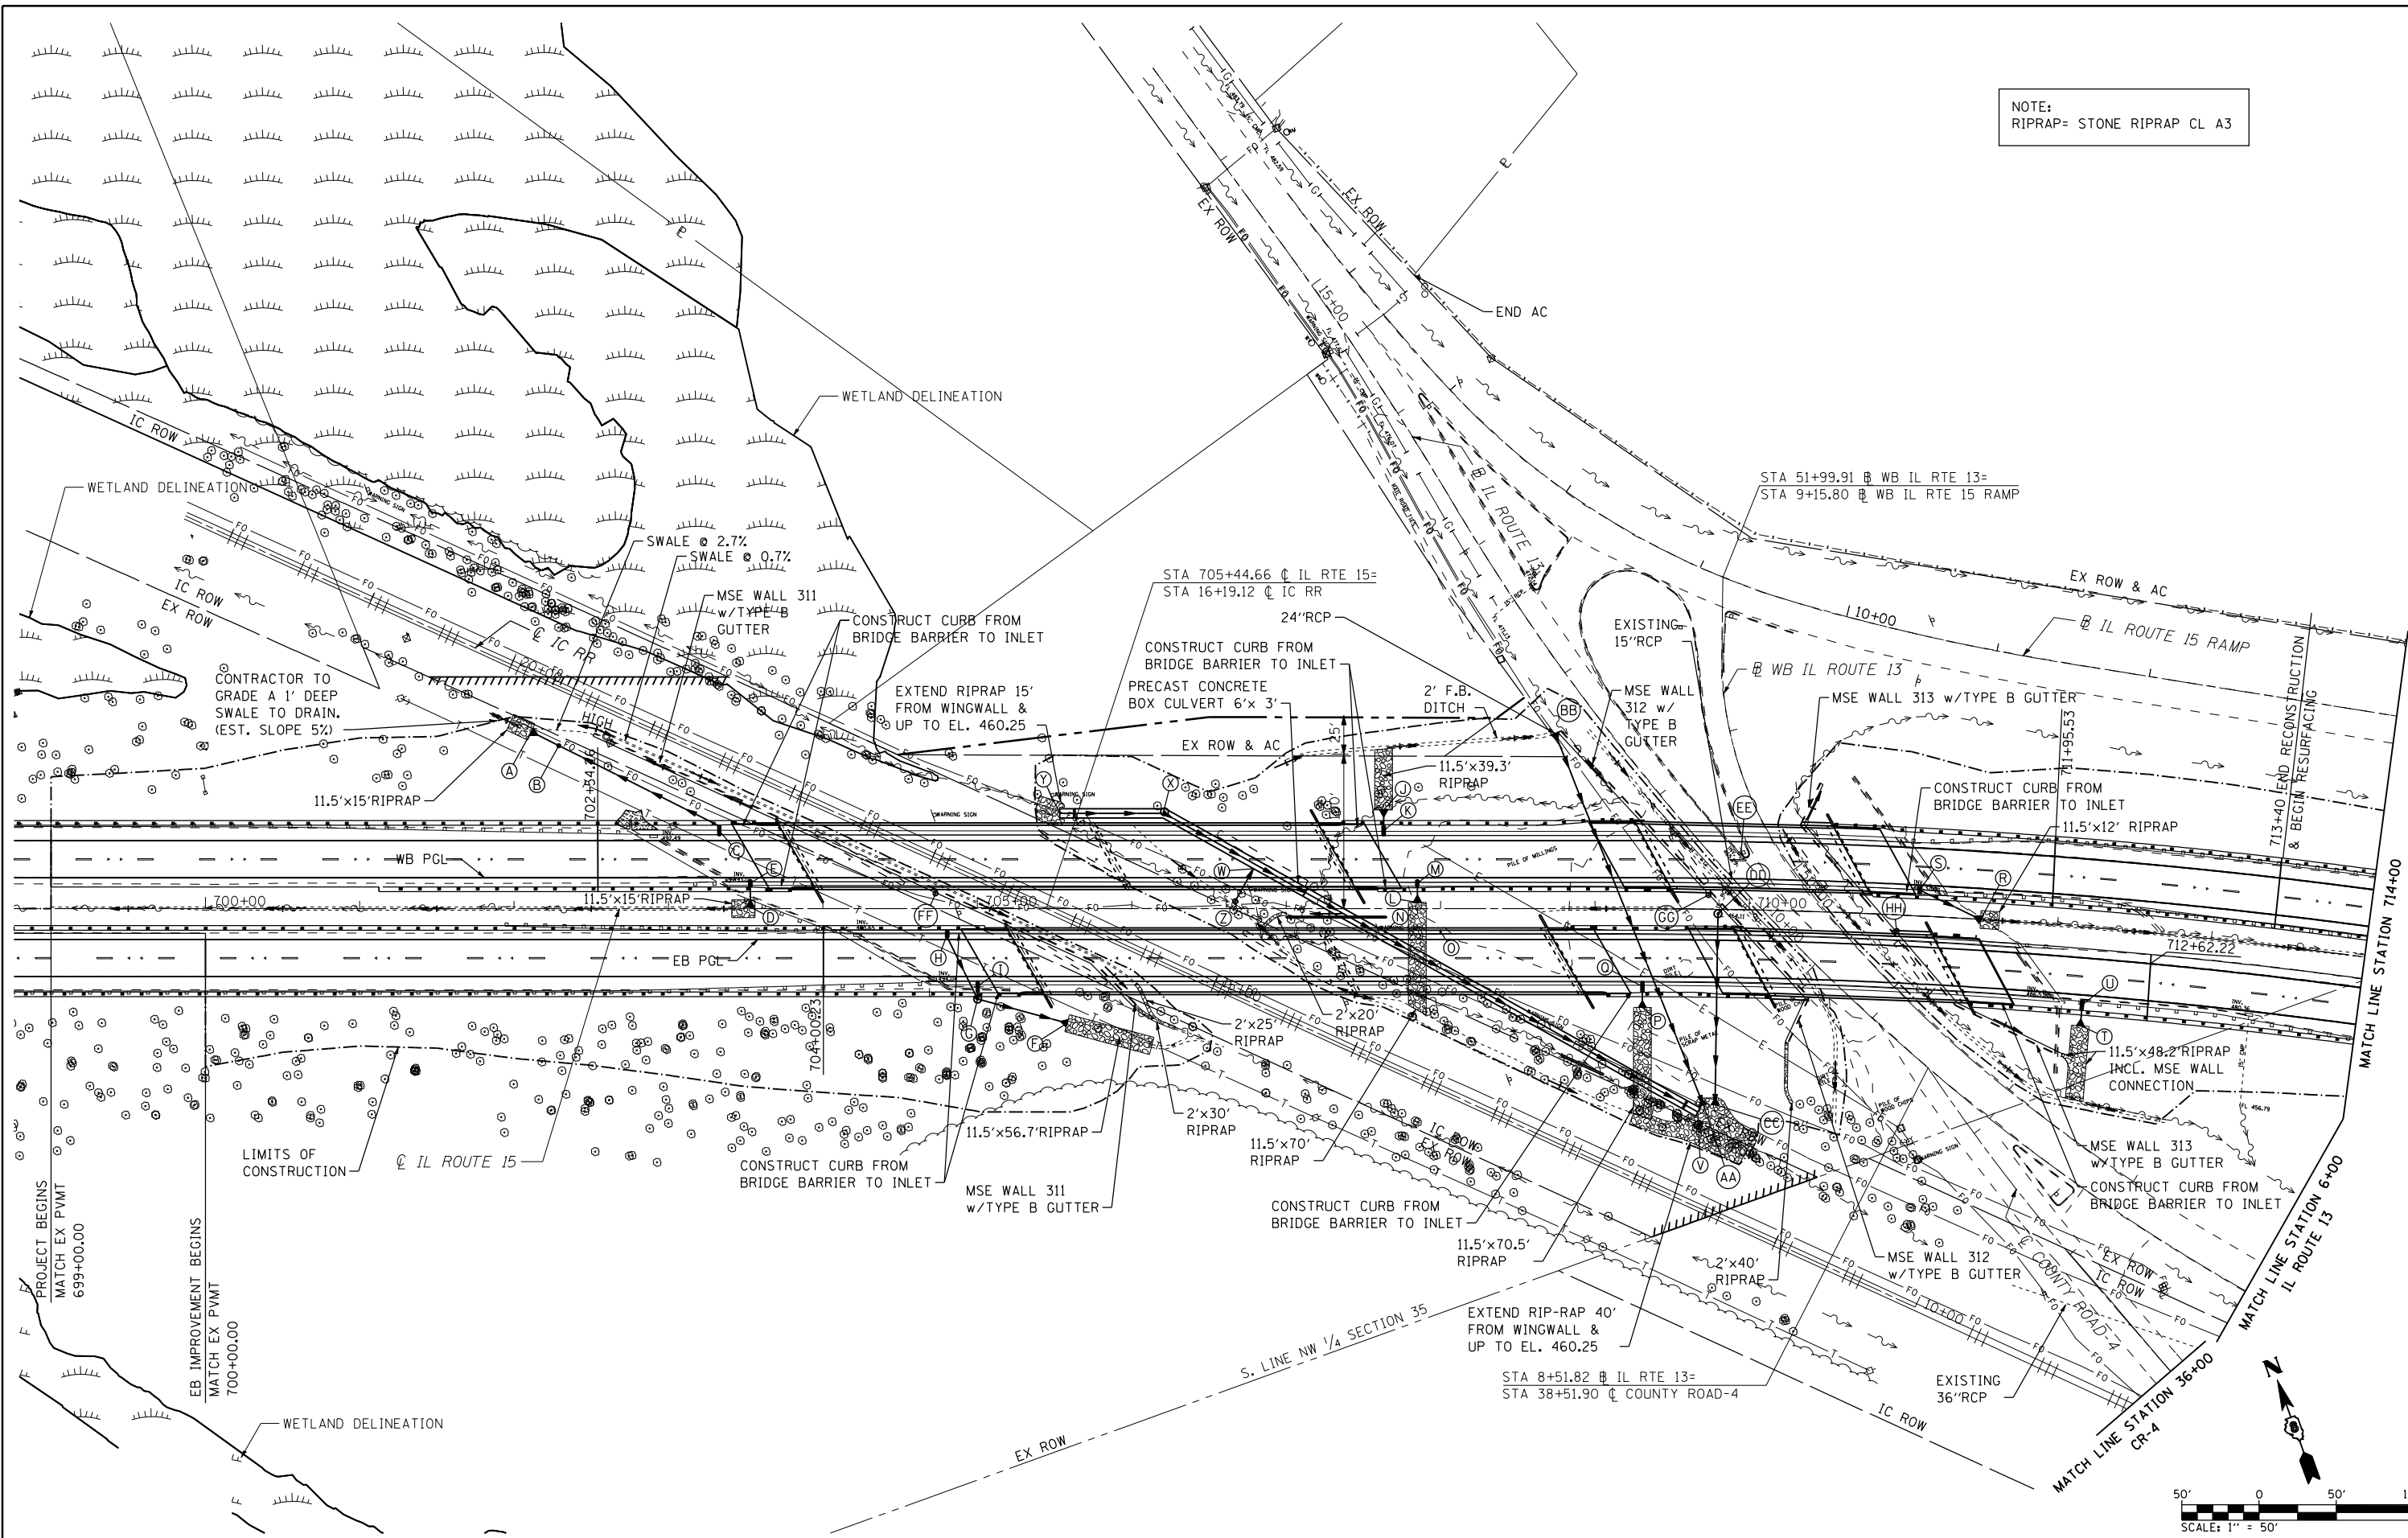

FILE NAME =  
D876884-sht-drain.dgn

USER NAME = rjo  
PLOT SCALE = 100.0000' / IN.  
PLOT DATE = 10/20/2011

DESIGNED - J.D.M.  
DRAWN - R.J.O.  
CHECKED - A.T.M.  
DATE - 10/19/11

REVISED -  
REVISED -  
REVISED -  
REVISED -

**STATE OF ILLINOIS  
DEPARTMENT OF TRANSPORTATION**

**IL ROUTE 15  
PROPOSED DRAINAGE & UTILITIES**  
SCALE: 1"=50'  
SHEET NO. 1 OF 3 SHEETS  
STA. 699+00.00 TO STA. 714+00.00

F.A.P. RTE.	SECTION	COUNTY	TOTAL SHEETS	SHEET NO.
103	27-1-VHB-1	ST. CLAIR	277	86
CONTRACT NO. 76884				
ILLINOIS FED. AID PROJECT				

