



PLAN	SURVEYED	BY	DATE
	PLOTTED		
	CHECKED		
	AT		
	NO.		
	FILE NAME		


PROFILE	SURVEYED	BY	DATE
	PLOTTED		
	CHECKED		
	AT		
	NO.		
	FILE NAME		

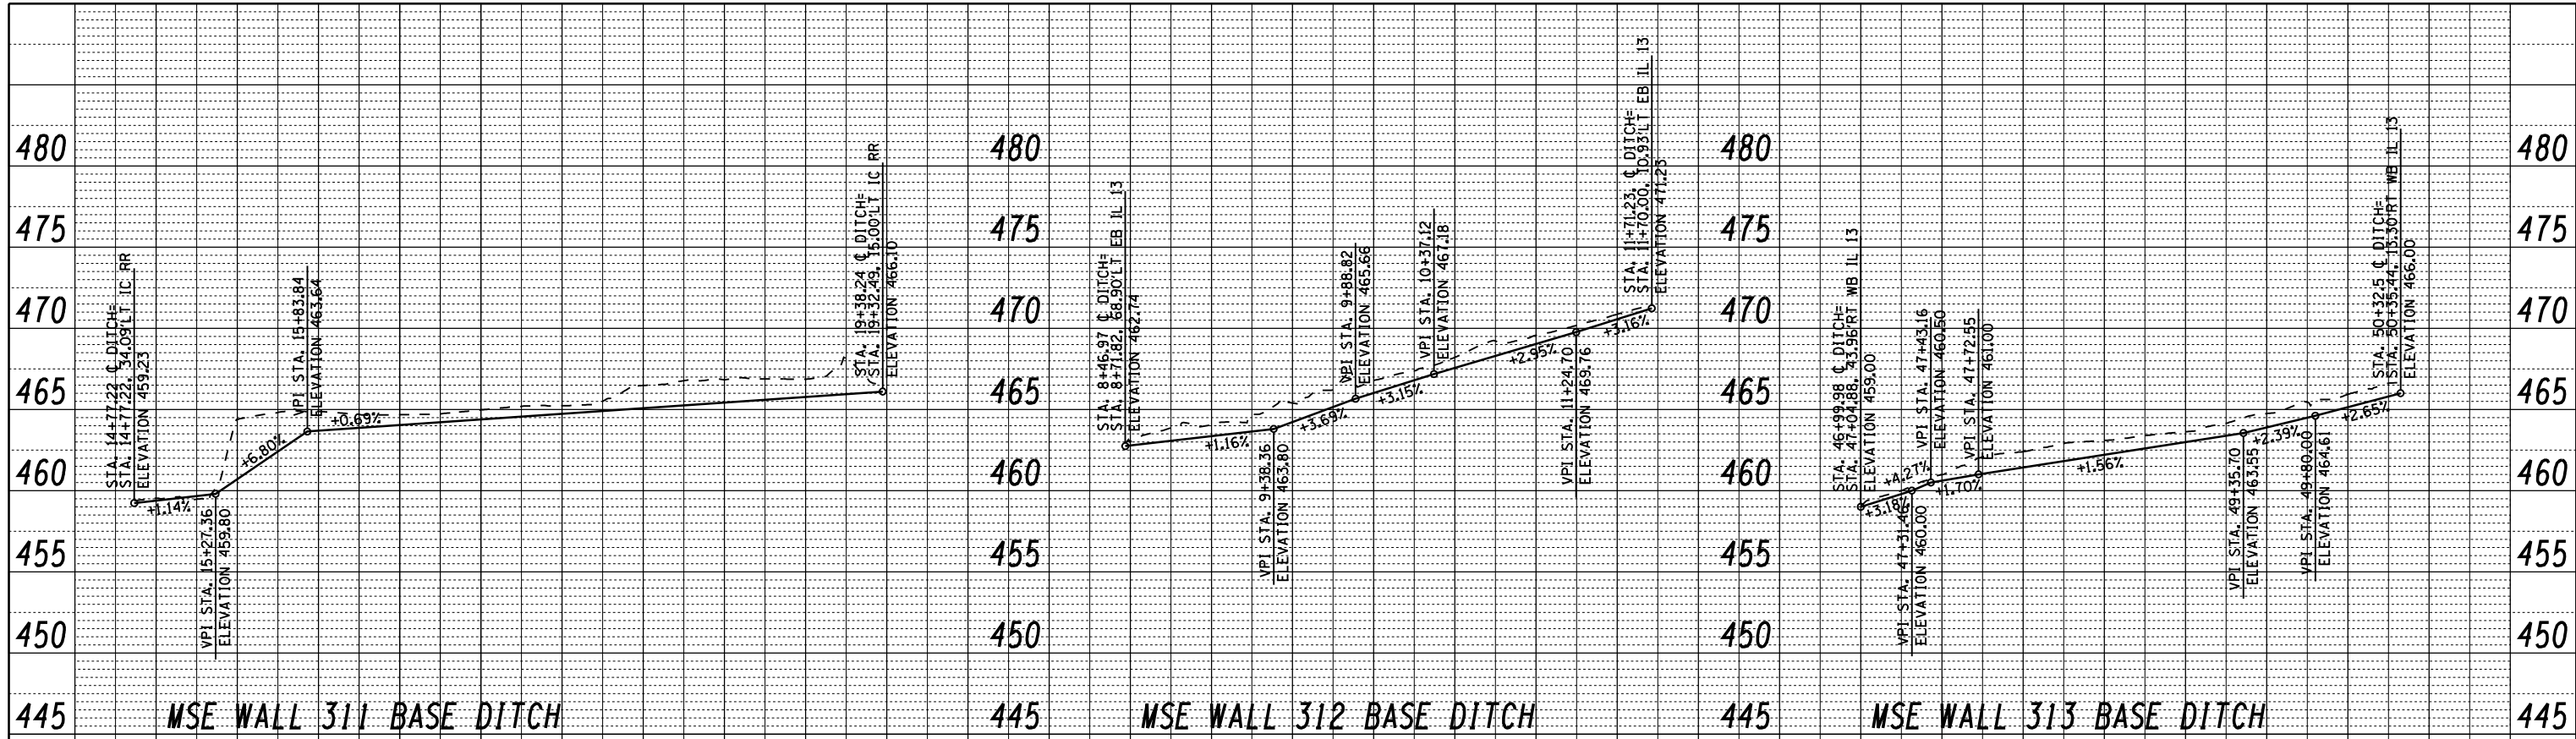


MSE WALL 311 BASE DITCH

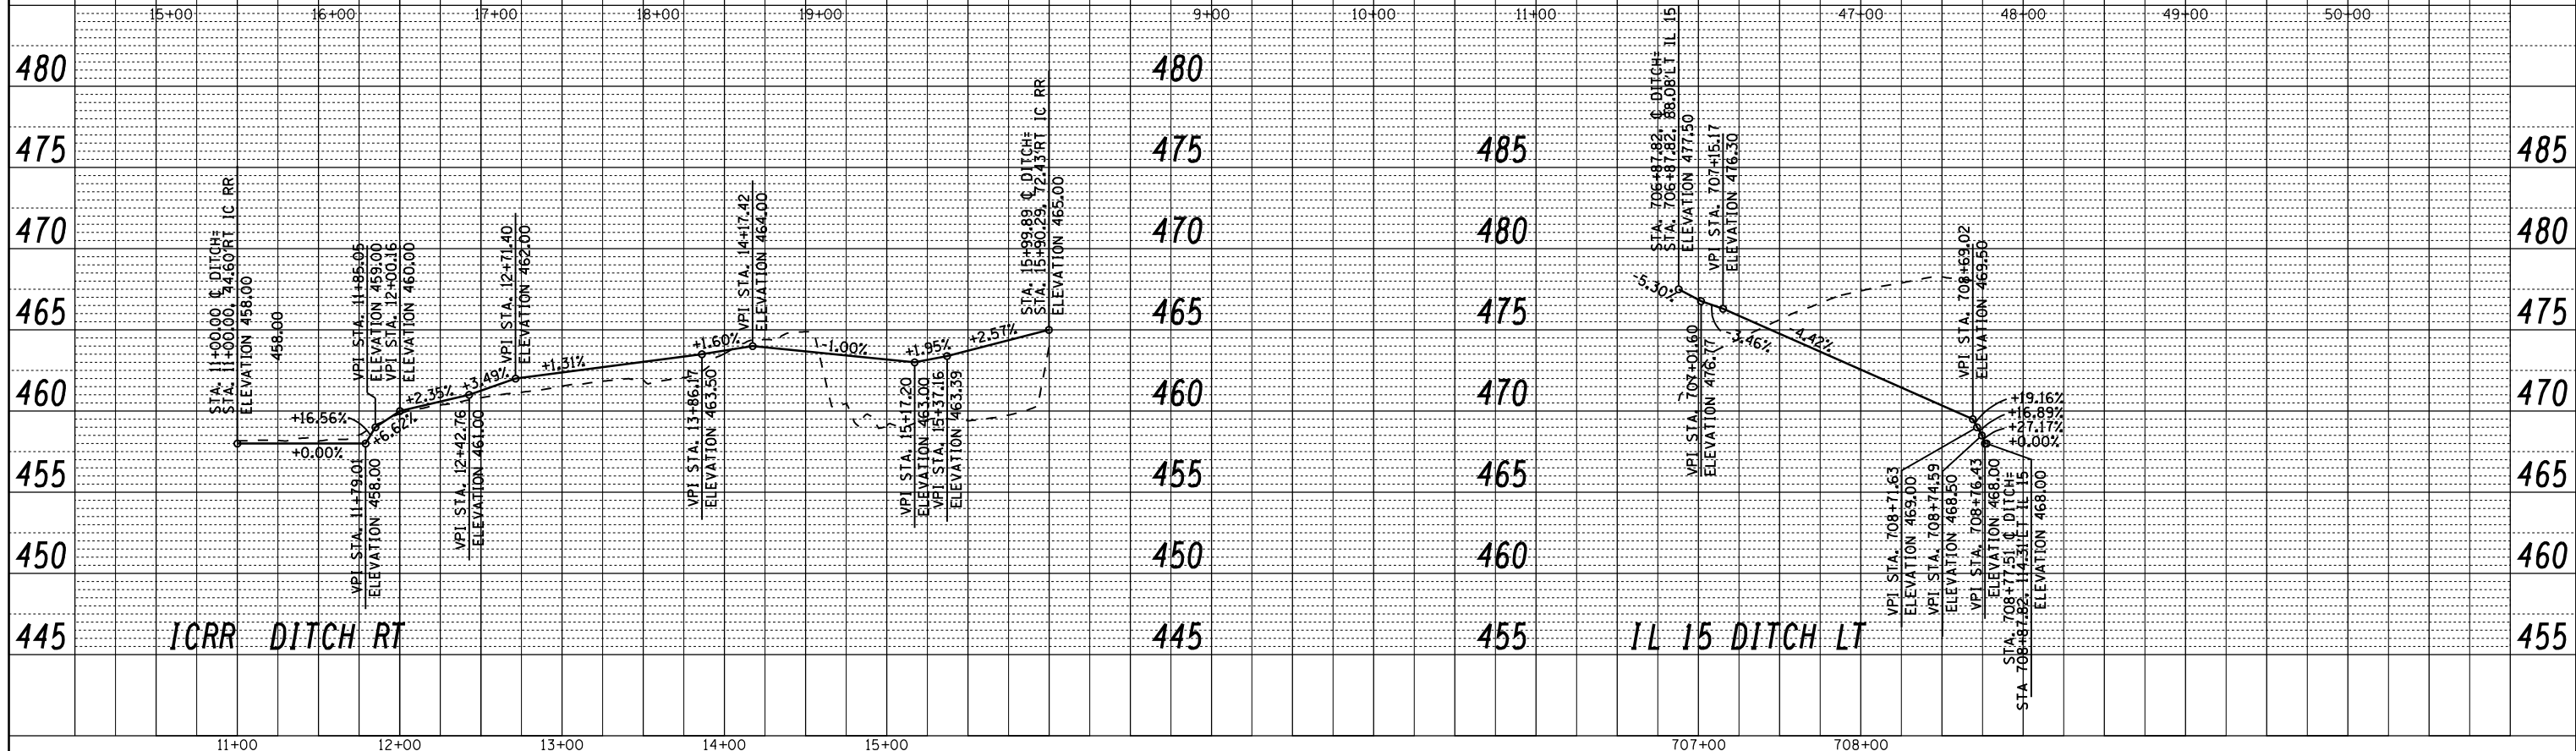


MSE WALL 312 BASE DITCH

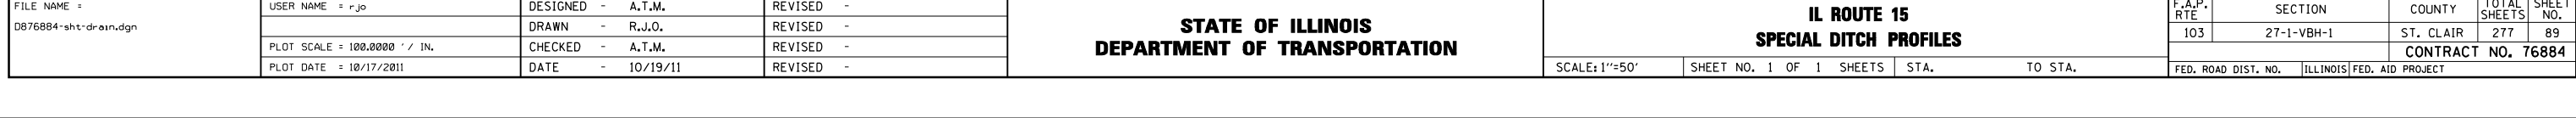

MSE WALL 313 BASE DITCH

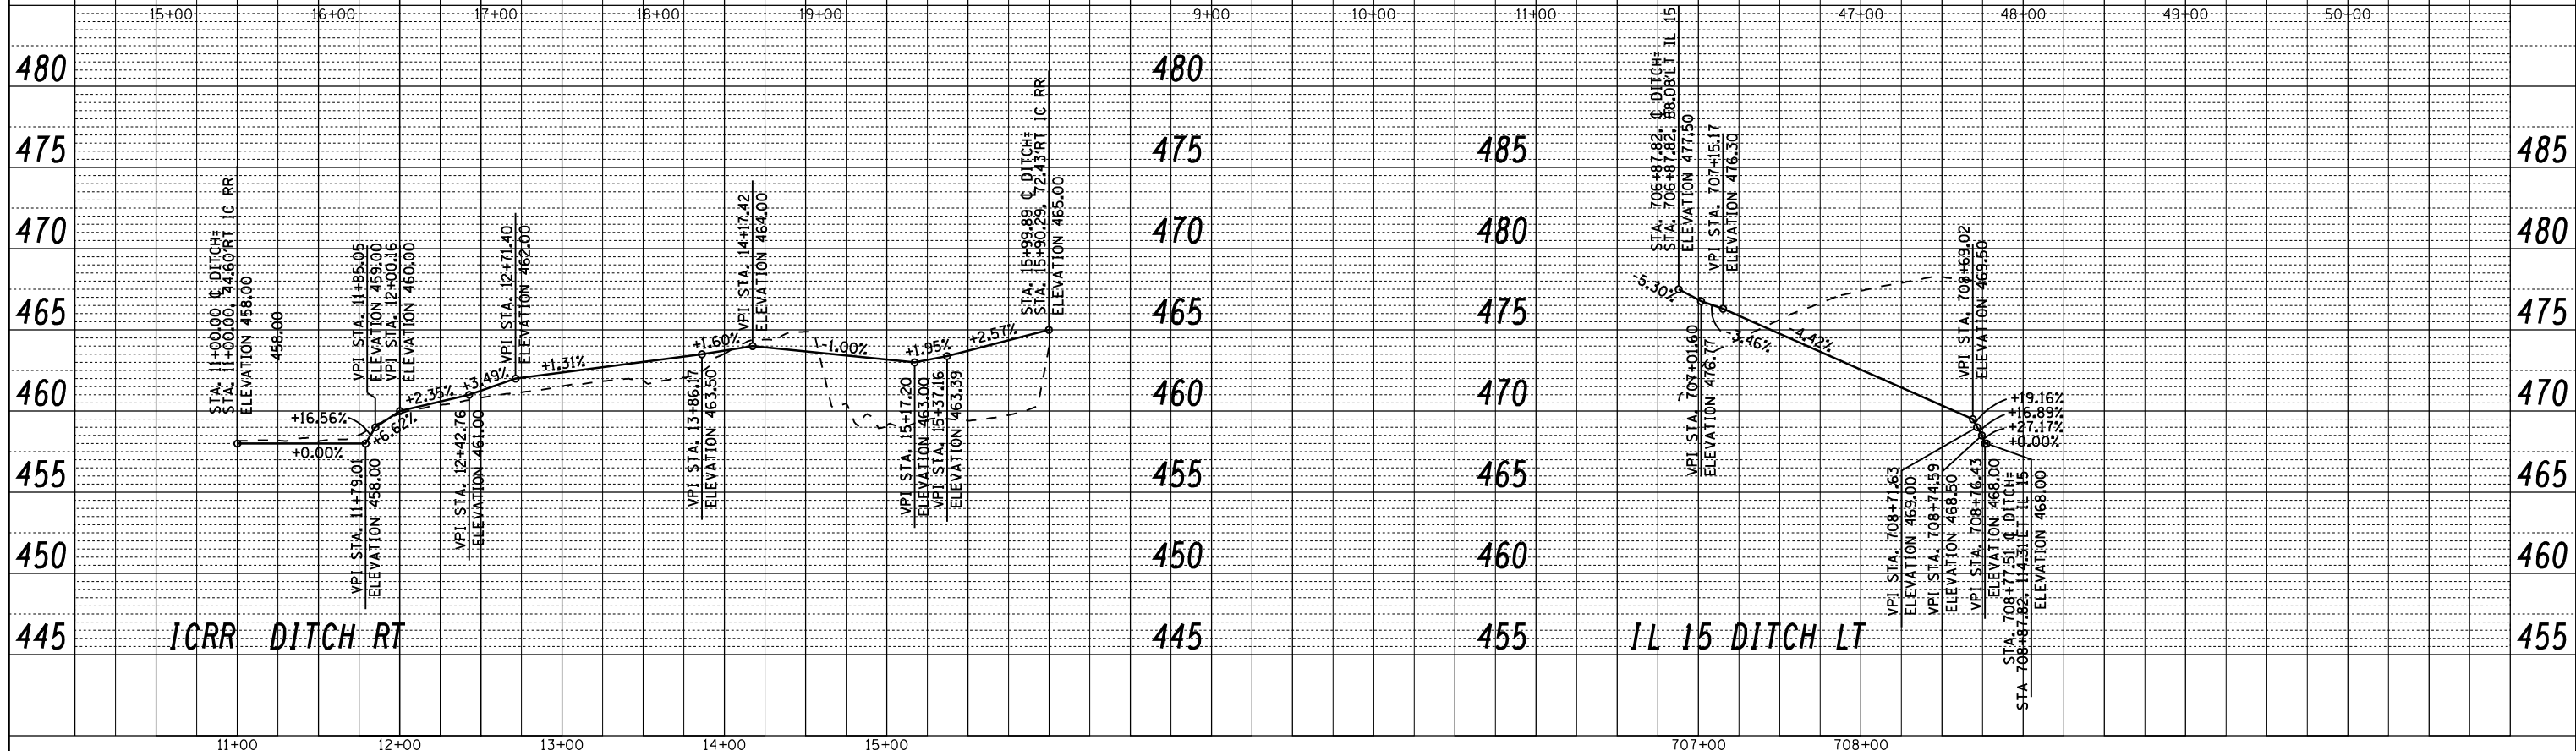

ICRR DITCH RT

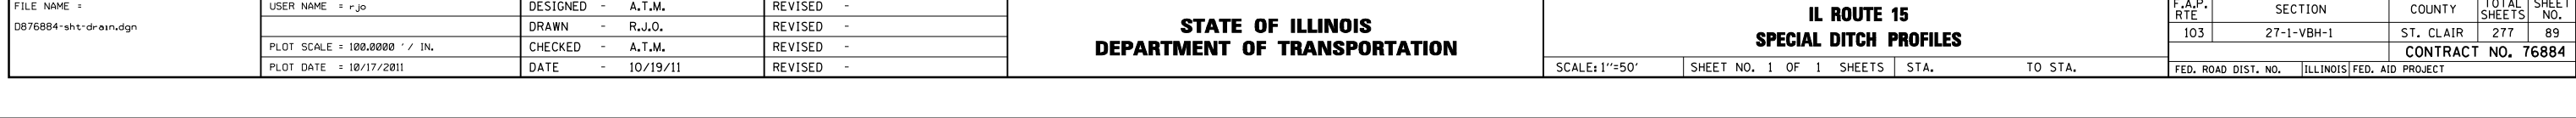

IL 15 DITCH LT

SCALE:
1" = 50' HORIZ.
1" = 5' VERT.

FILE NAME =
DB76884-sh1-drain.dgn

USER NAME = rjo	DESIGNED - A.T.M.	REVISED -
PLOT SCALE = 100.0000' / IN.	DRAWN - R.J.O.	REVISED -
PLOT DATE = 10/17/2011	CHECKED - A.T.M.	REVISED -
	DATE - 10/19/11	REVISED -

STATE OF ILLINOIS
DEPARTMENT OF TRANSPORTATION

SCALE: 1"=50'
SHEET NO. 1 OF 1 SHEETS
STA. TO STA.

IL ROUTE 15
SPECIAL DITCH PROFILES

F.A.P. RTE	SECTION	COUNTY	TOTAL SHEETS	SHEET NO.
103	27-1-VBH-1	ST. CLAIR	277	89
CONTRACT NO. 76884				
FED. ROAD DIST. NO. ILLINOIS FED. AID PROJECT				