
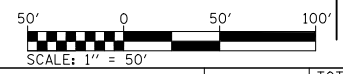


NOTE:  
 1. PAVEMENT MARKINGS SHALL BE PREFORMED PLASTIC, TYPE B - INLAID ON HOT-MIX ASPHALT PAVEMENT AND PREFORMED PLASTIC TYPE B, GROOVED, ON PCC PAVEMENT.

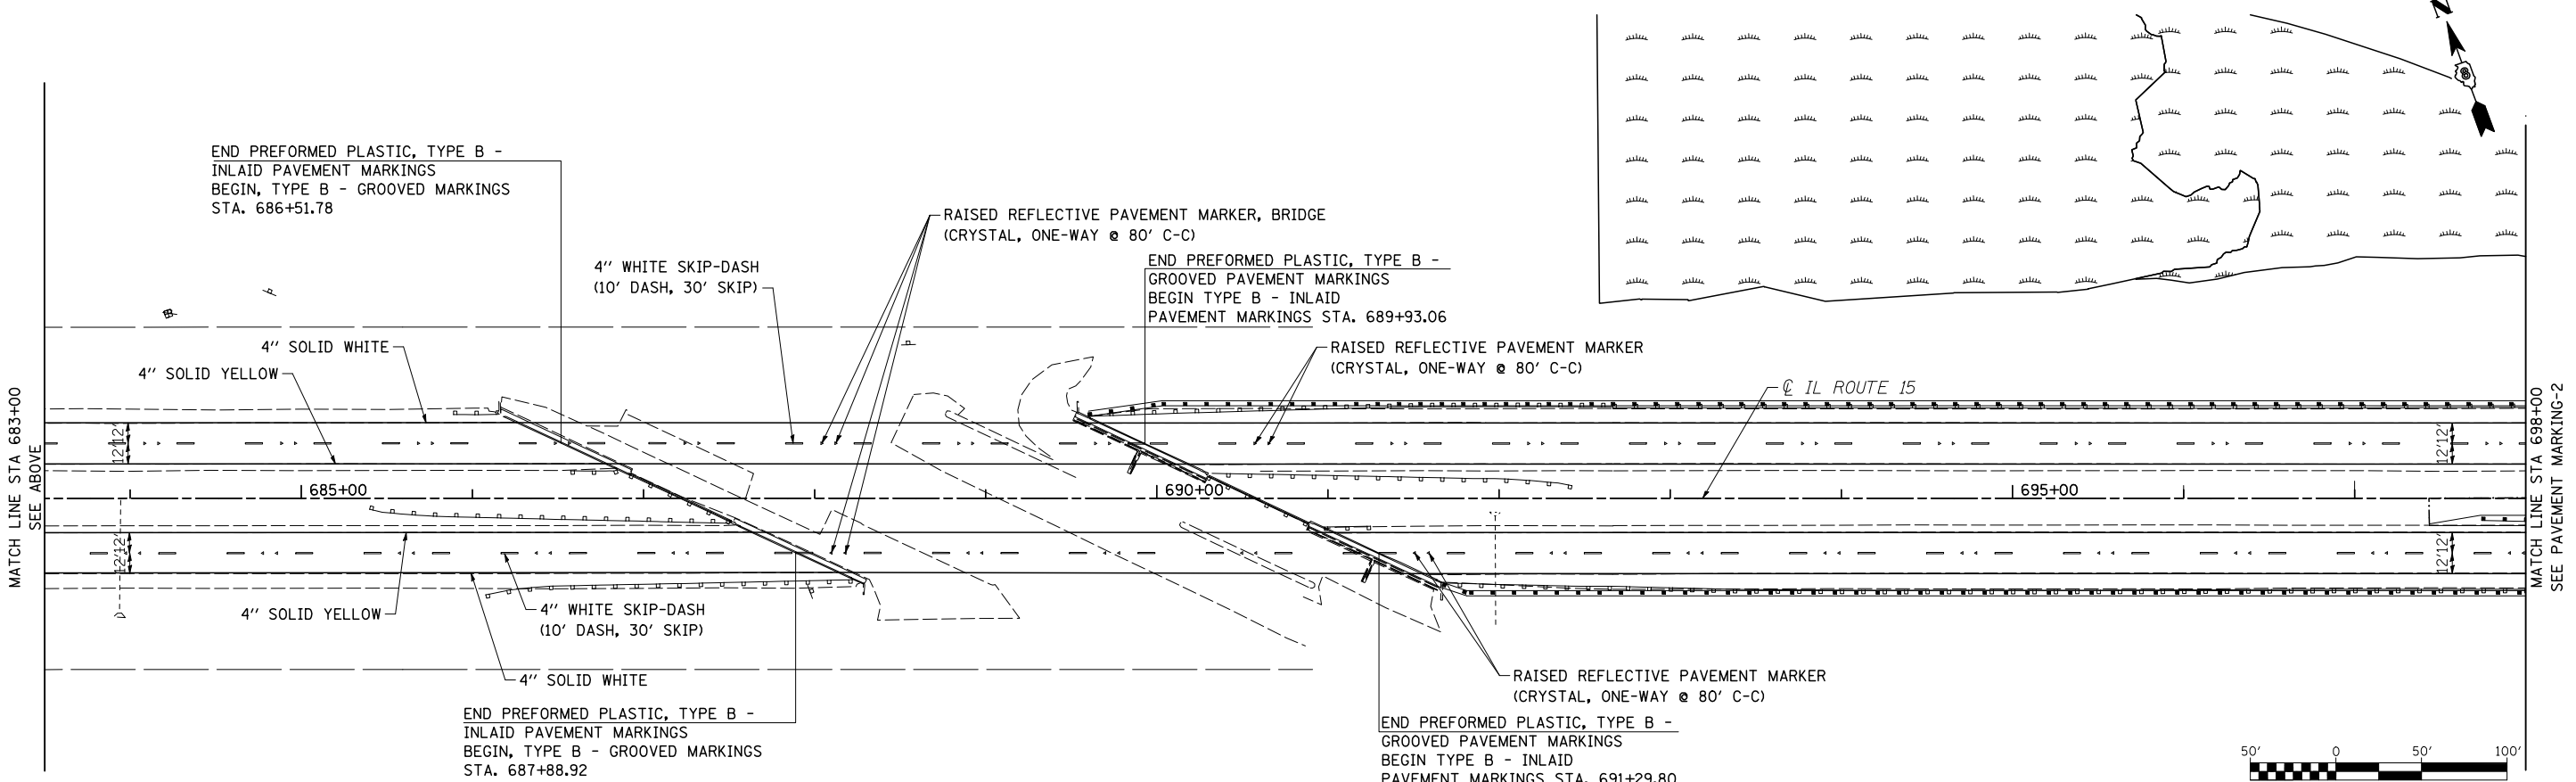

FILE NAME =  
 D876884-sh1-pr-pmk.dgn

USER NAME = thompsrd  
 MODEL NAME = \$MODELNAME\$  
 PLOT SCALE = 100.0000' / IN.  
 PLOT DATE = 10/20/2011

DESIGNED RDT  
 DRAWN RDT  
 CHECKED JAP  
 DATE 10-04-11

REVISED -  
 REVISED -  
 REVISED -  
 REVISED -

**STATE OF ILLINOIS  
 DEPARTMENT OF TRANSPORTATION**

**PAVEMENT MARKING**

SCALE: 1"=50' SHEET NO. 1 OF 4 SHEETS STA. 670+75.00 TO STA. 698+00.00

F.A.P. RTE	SECTION	COUNTY	TOTAL SHEETS	SHEET NO.
103	27-1-VHB-1	ST. CLAIR	277	101
CONTRACT NO. 76884				
ILLINOIS FED. AID PROJECT				