


TYPICAL SECTION IL 140/111
STA. 214+96 TO STA. 456+00

STRUCTURE OMISSION STA. 211+52 TO STA. 213+99

* STATION EQUATION 215+45 = 453+54 *

LEGEND

- ① EXISTING 10" PCC PAVEMENT
- ② EXISTING PCC MEDAIN 4"
- ③ EXISTING CC & G M6.12
- ④ EXISTING HMA MEDIAN (VARIABLE DEPTH)
- ⑤ EXISTING CC & G B6.24
- ⑥ EXISTING CC & G B9.24
- ⑦ EXISTING HMA OVERLAY (2 1/2")
- ⑧ EXISTING HMA SHOULDER (10")
- ⑨ EXISTING CON. REINFORCED CONC. PAVEMENT (8")
- ⑩ PROPOSED HMA SURFACE COURSE, MIX D, N90 (1 1/2")
- ⑪ PROPOSED LEVELING BINDER (MM), N90 (1")
- ⑫ PROPOSED BITUMINOUS MATERIALS (PRIME COAT)
- ⑬ PROPOSED AGGREGATE (PRIME COAT)
- ⑭ PROPOSED PORTLAND CEMENT CONCRETE BASE COURSE 10"
- ⑮ PROPOSED HMA SHOULDERS (TON)
- ⑯ PROPOSED AGG. WEDGE SHOULDER, TYPE B (TON)
- ⑰ PROPOSED HMA SURFACE REMOVAL (1 1/2")

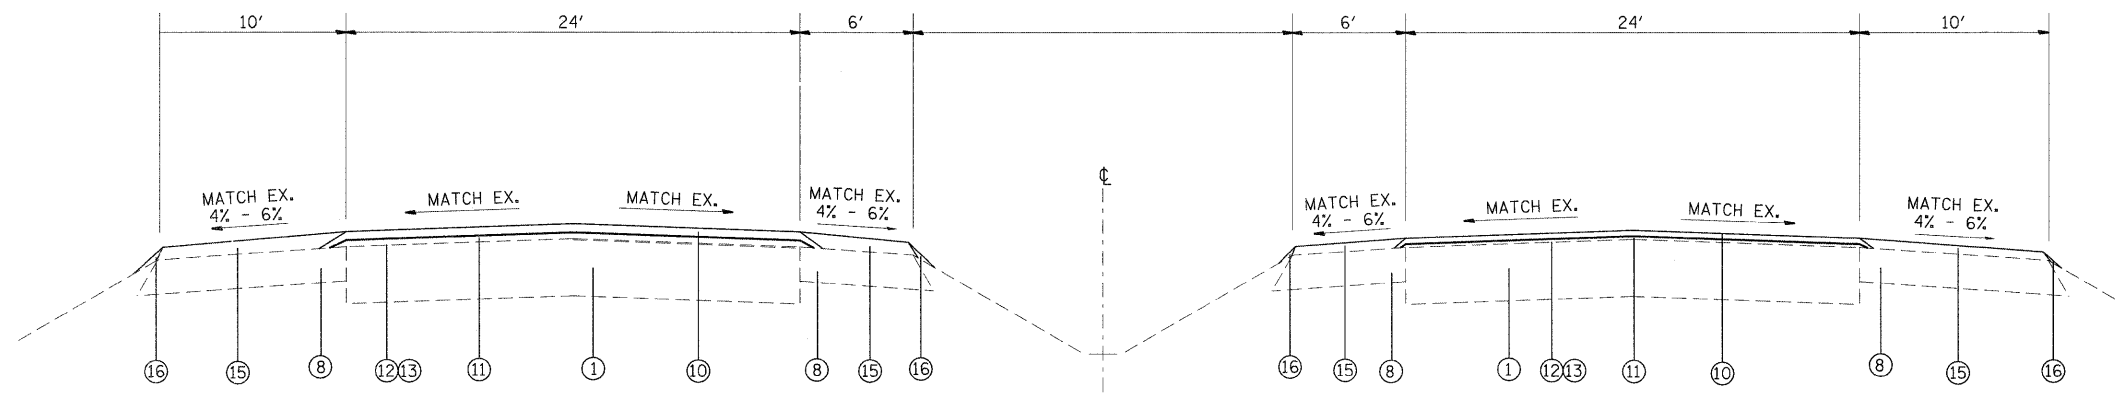

TYPICAL SECTION IL 140/111
STA. 214+96 TO STA. 456+00

STRUCTURE OMISSION STA. 211+52 TO STA. 213+99

* STATION EQUATION 215+45 = 453+54 *

FILE NAME =	USER NAME = #USER#	DESIGNED - ---	REVISED - ---	STATE OF ILLINOIS DEPARTMENT OF TRANSPORTATION	TYPICAL SECTIONS		F.A.P. RTE.	SECTION	COUNTY	TOTAL SHEETS	SHEET NO.
#FILEL#	PLOT SCALE = #SCALE#	DRAWN - ---	REVISED - ---				785	(132-2,3,4, 133-1)RS	MADISON	122	22
	PLOT DATE = #DATE#	CHECKED - ---	REVISED - ---		SCALE: _____ SHEET NO. ___ OF ___ SHEETS		STA. _____ TO STA. _____		CONTRACT NO. 76B80		
		DATE - -----	REVISED - ---				FED. ROAD DIST. NO. _____ ILLINOIS FED. AID PROJECT				