
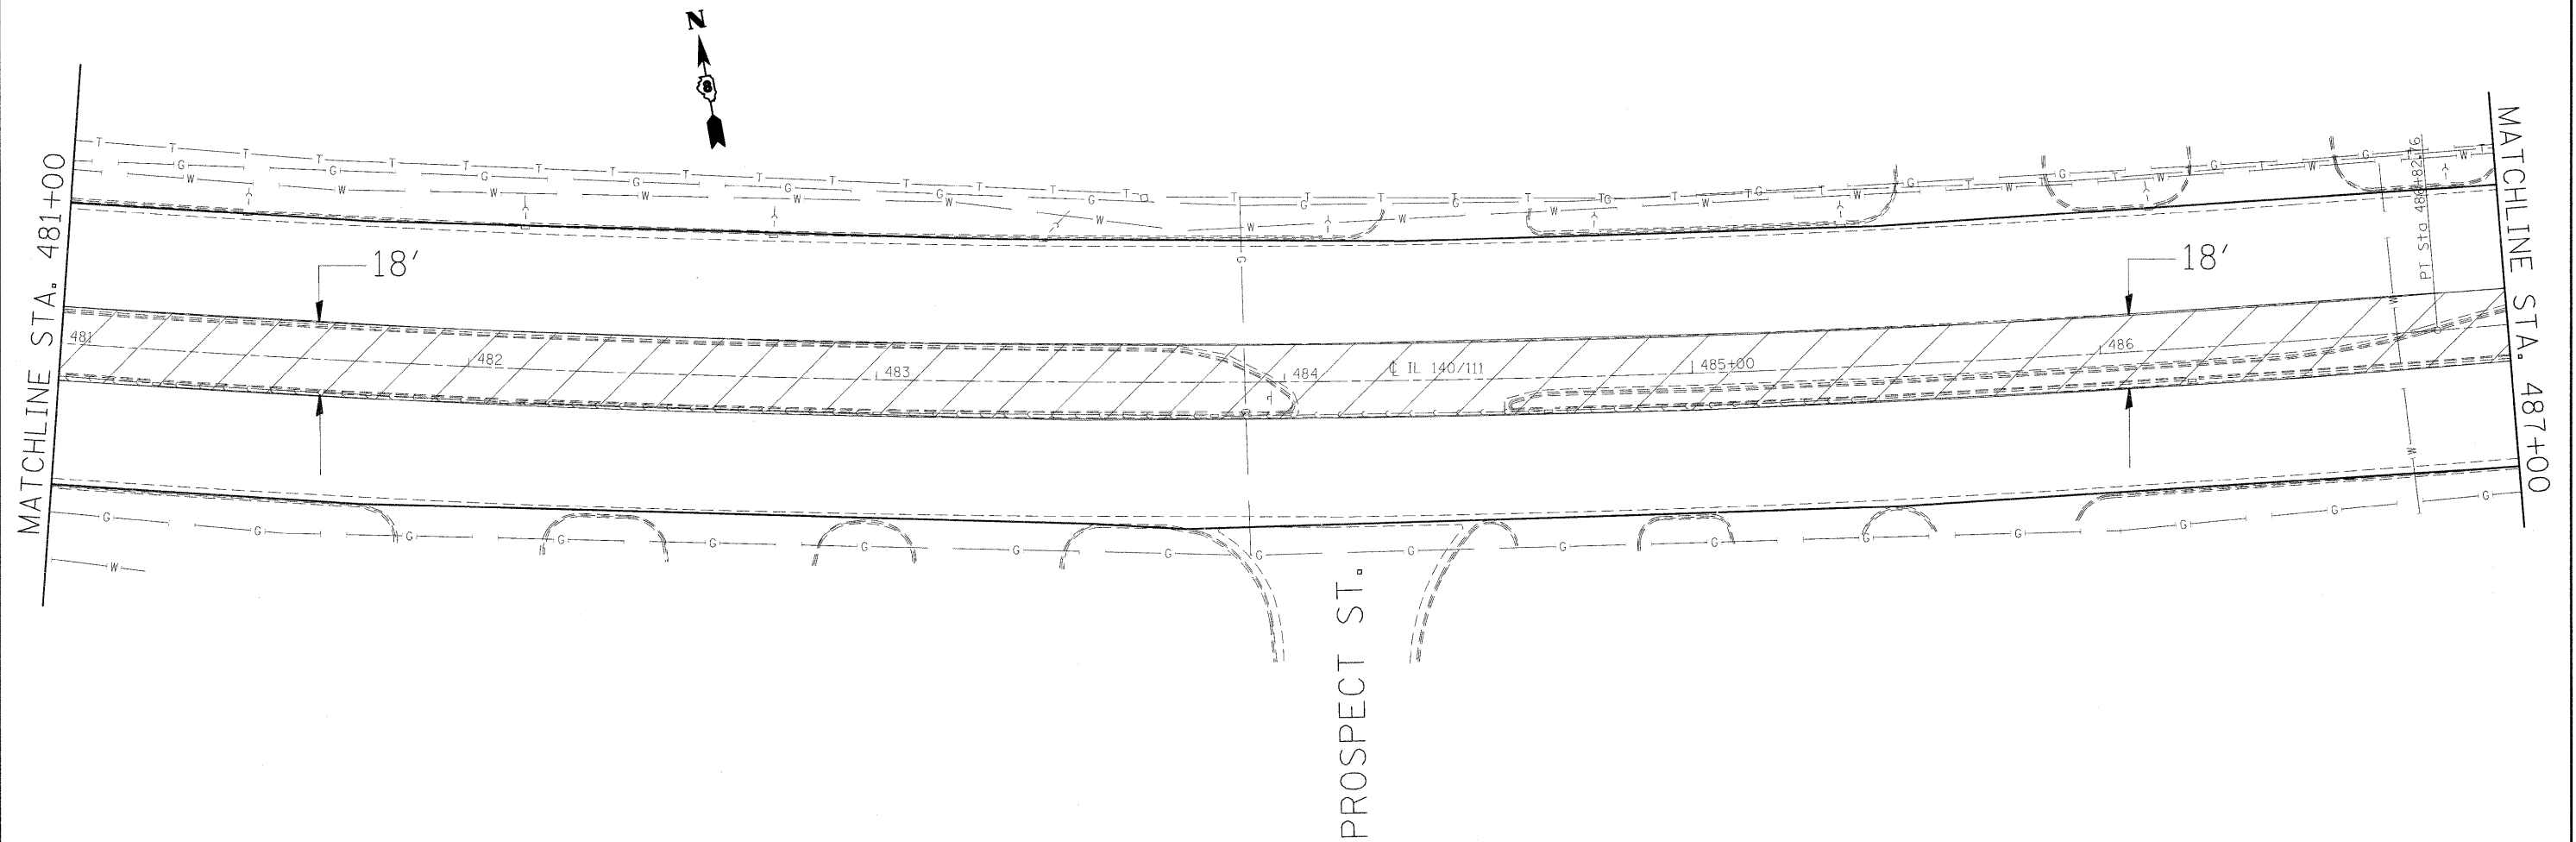


SEE DETAIL SHEET NO. 60 & 61 FOR SIDEROAD AND ENTRANCE TRANSITIONS.

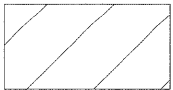

SEE SCHEDULES FOR STORM SEWER RELATED QUANTITIES.

REMOVAL  
 CURB, MEDIAN, & PAVEMENT REMOVAL  
 PROPOSED  
 PCC PAVEMENT 10" (JOINTED)  
 4" AGGREGATE SUBBASE

SCALE 1"=20'

REVISSED SHEET 4/13/11

FILE NAME =	USER NAME = #USER#	DESIGNED -	REVISED -	<b>STATE OF ILLINOIS DEPARTMENT OF TRANSPORTATION</b>	<b>PLAN SHEET</b>	F.A.P. RTE.	SECTION	COUNTY	TOTAL SHEETS	SHEET NO.	
#FILEL#	PLOT SCALE = #SCALE#	DRAWN -	REVISED -			785	(132-2,3,4, 133-1RS)	MADISON	122	49	
PLOT DATE = #DATE#	DATE -	CHECKED -	REVISED -			CONTRACT NO. 76B80					
		DATE -	REVISED -			FED. ROAD DIST. NO. - ILLINOIS FED. AID PROJECT					
				SCALE: _____ SHEET NO. ___ OF ___ SHEETS STA. _____ TO STA. _____							