


SEE DETAIL SHEET NO. 60 & 61 FOR SIDEROAD AND ENTRANCE TRANSITIONS.

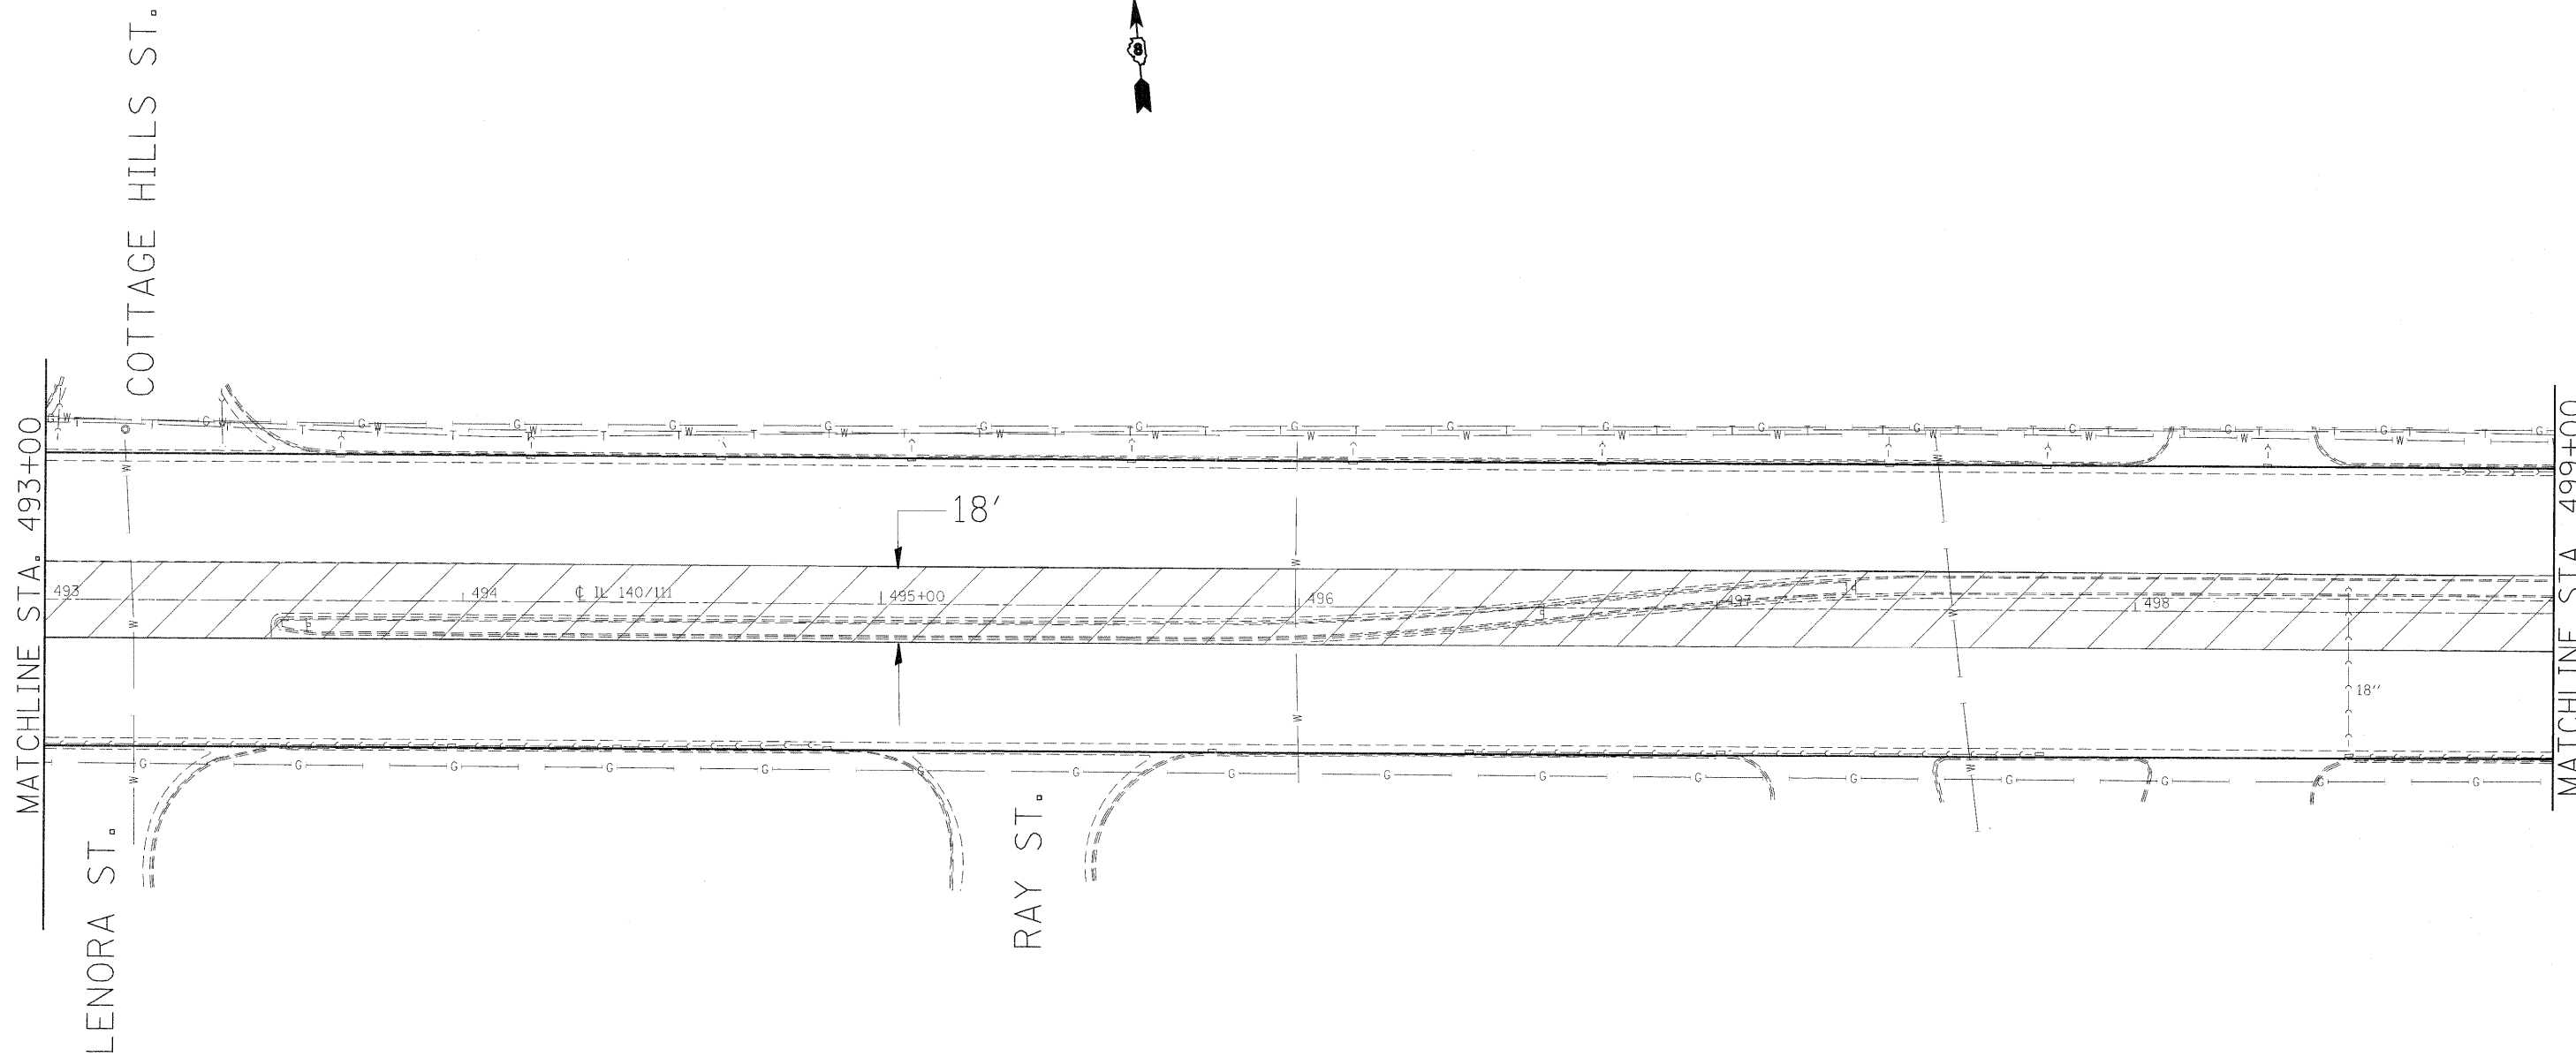

SEE SCHEDULES FOR STORM SEWER RELATED QUANTITIES.

REMOVAL
 CURB, MEDIAN, &
 PAVEMENT REMOVAL
 PROPOSED
 PCC PAVEMENT 10" (JOINTED)
 4" AGGREGATE SUBBASE

REVISOR'S MARK: A triangle with a vertical line through it, followed by the text "REVISED SHEET 4/13/11".

SCALE 1"=20'

| | | | |
|-------------|----------------------|----------------|---------------|
| FILE NAME = | USER NAME = #USER# | DESIGNED - ___ | REVISED - ___ |
| #FILE# | | DRAWN - ___ | REVISED - ___ |
| | PLOT SCALE = #SCALE# | CHECKED - ___ | REVISED - ___ |
| | PLOT DATE = #DATE# | DATE - _____ | REVISED - ___ |

STATE OF ILLINOIS
 DEPARTMENT OF TRANSPORTATION

PLAN SHEET

SCALE: _____ SHEET NO. ___ OF ___ SHEETS STA. _____ TO STA. _____

| F.A.P. RTE. | SECTION | COUNTY | TOTAL SHEETS | SHEET NO. |
|---|----------------------|---------|--------------|-----------|
| 785 | (132-2,3,4, 133-1)RS | MADISON | 122 | 51 |
| CONTRACT NO. 76B80 | | | | |
| FED. ROAD DIST. NO. _____ ILLINOIS FED. AID PROJECT | | | | |