


HOMER ADAMS PARKWAY
NB EXIT RAMP

PROPOSED DETECTOR LOOPS

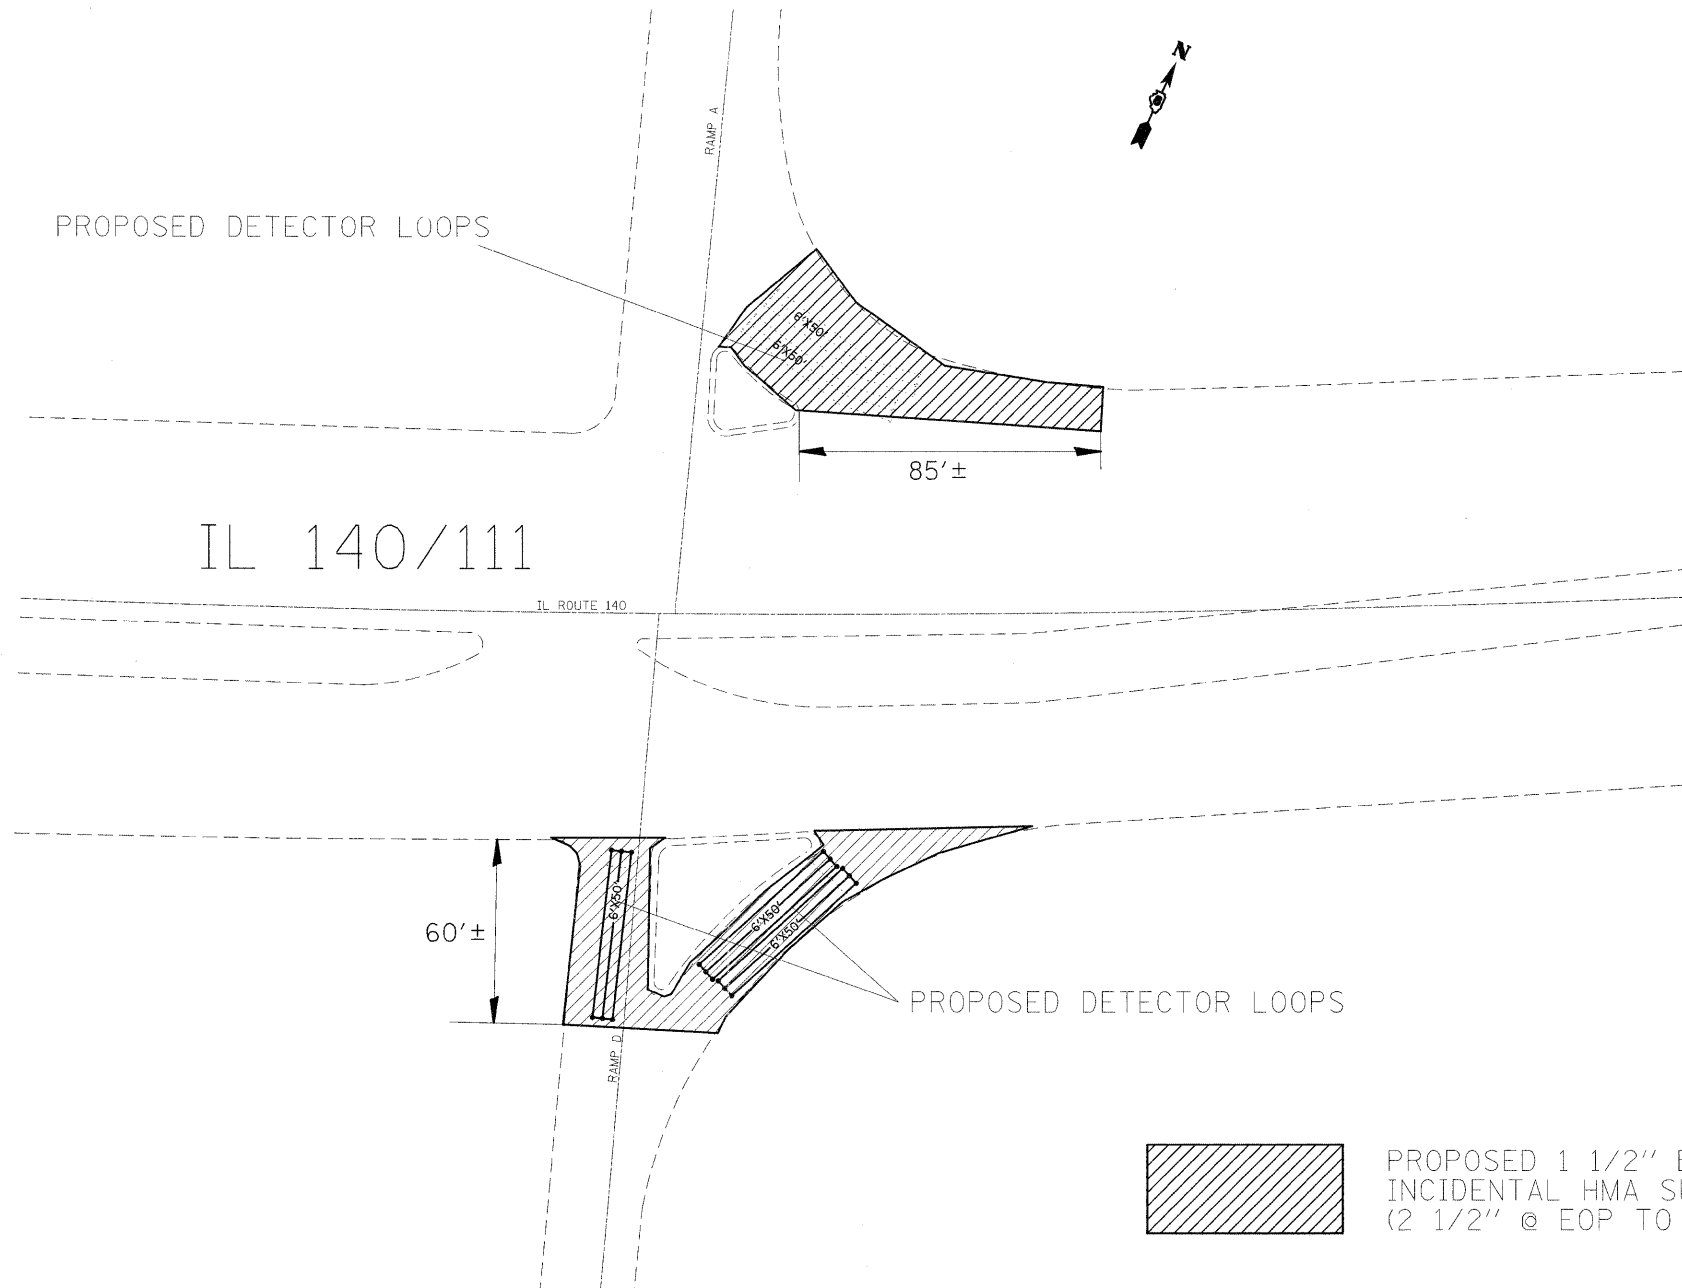


IL 140/111

IL ROUTE 140

85'±

60'±

PROPOSED DETECTOR LOOPS

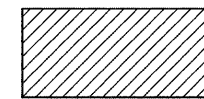

PROPOSED 1 1/2" BUTT JOINT (BJ)
INCIDENTAL HMA SURFACING
(2 1/2" @ EOP TO 1 1/2" @ BJ)

HOMER ADAMS PARKWAY
NB EXIT RAMP

NOT TO SCALE

▲ REVISED SHEET 4/13/11

FILE NAME = c:\pwork\pwork\karlase11\d0169744\d87	USER NAME = karlase1	DESIGNED - ---	REVISED - ---	STATE OF ILLINOIS DEPARTMENT OF TRANSPORTATION	DETAILS	F.A.P. RTE.	SECTION	COUNTY	TOTAL SHEETS	SHEET NO.	
	PLOT SCALE = 50,000' / IN.	CHECKED - ---	REVISED - ---			785	(132-2,3,4, 133-1)RS	MADISON	122	71	
PLOT DATE = 3/18/2011	DATE - ---	REVISED - ---	REVISED - ---		SCALE: _____	SHEET NO. ___ OF ___ SHEETS	STA. _____ TO STA. _____	FED. ROAD DIST. NO. - ILLINOIS FED. AID PROJECT			
					CONTRACT NO. 76B80						