


IL 140/111

IL 140/111

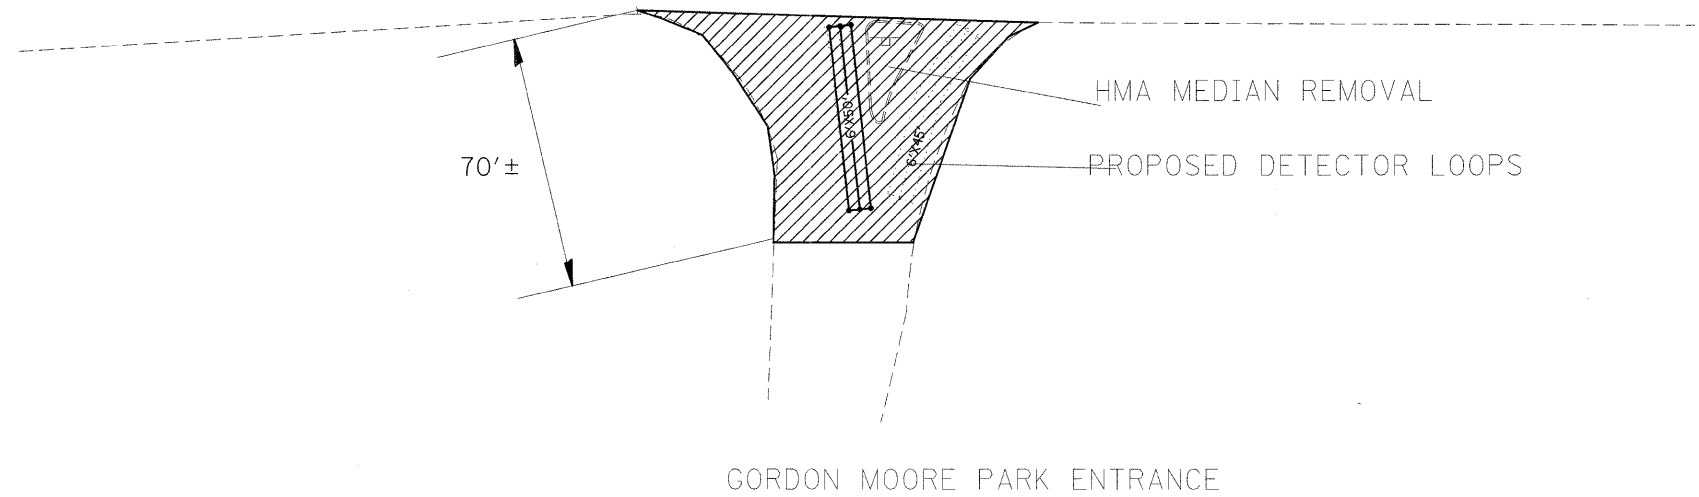

 PROPOSED 1 1/2" BUTT JOINT (BJ)
INCIDENTAL HMA SURFACING
(2 1/2" @ EOP TO 1 1/2" @ BJ)

REVISSED SHEET 4/13/11

NOT TO SCALE

FILE NAME =	USER NAME = karlesel	DESIGNED -	REVISSED -	STATE OF ILLINOIS DEPARTMENT OF TRANSPORTATION	DETAILS	F.A.P. RTE.	SECTION	COUNTY	TOTAL SHEETS	SHEET NO.	
es:\pwork\pwork\karlesel\08169744\d87	880-sh-t-plan.dgn	DRAWN -	REVISSED -			785	(132-2,3,4, 133-1RS)	MADISON	122	73	
	PLOT SCALE = 50.0000' / IN.	CHECKED -	REVISSED -			CONTRACT NO. 76B80					
	PLOT DATE = 3/18/2011	DATE -	REVISSED -			FED. ROAD DIST. NO. ILLINOIS FED. AID PROJECT					