


PROPOSED 1 1/2" BUTT JOINT (BJ)  
INCIDENTAL HMA SURFACING  
(2 1/2" @ EOP TO 1 1/2" @ BJ)

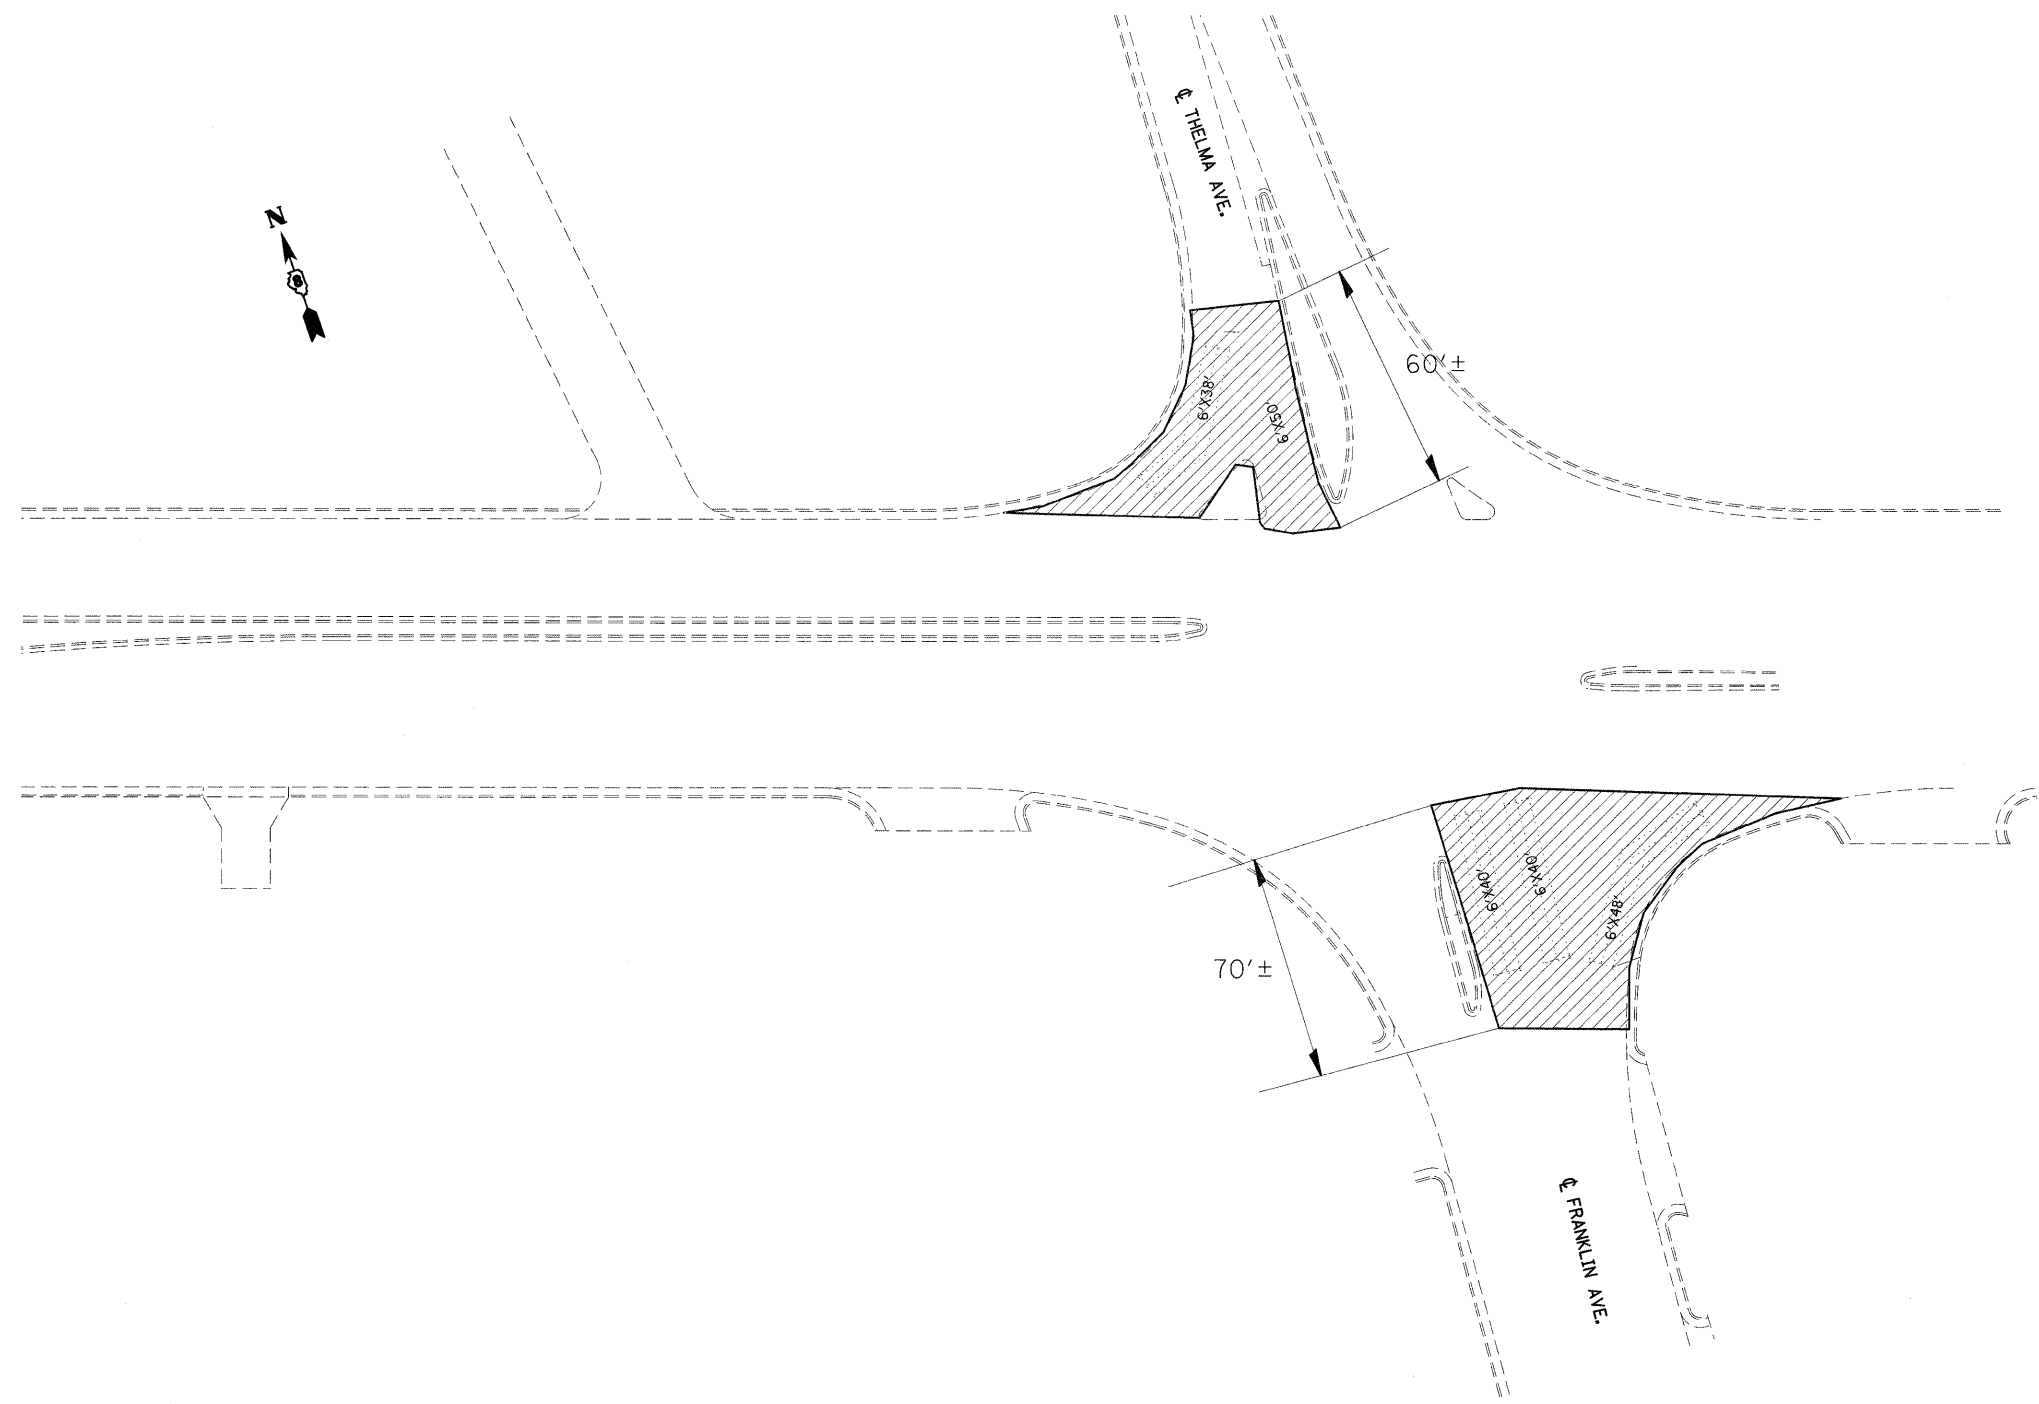

REVISSED SHEET 4/13/11

NOT TO SCALE

FILE NAME =	USER NAME = karlosal	DESIGNED -	REVISED -	<b>STATE OF ILLINOIS DEPARTMENT OF TRANSPORTATION</b>	<b>DETAILS</b>	F.A.P. RTE.	SECTION	COUNTY	TOTAL SHEETS	SHEET NO.	
o:\pwork\pwork\karlosal\100169744\487	6000-sht-plan.dgn	DRAWN -	REVISED -			785	(132-2,3,4, 133-1RS)	MADISON	122	76	
	PLOT SCALE = 50,0000' / IN.	CHECKED -	REVISED -			<b>CONTRACT NO. 76B80</b>					
	PLOT DATE = 3/18/2011	DATE -	REVISED -			FED. ROAD DIST. NO. - ILLINOIS FED. AID PROJECT					
SCALE: _____ SHEET NO. ___ OF ___ SHEETS STA. _____ TO STA. _____											