


DATE	
BY	
DESIGNED	
DRAWN	
CHECKED	
DATE	
REVISIONS	
NO.	

DATE	
BY	
DESIGNED	
DRAWN	
CHECKED	
DATE	
REVISIONS	
NO.	

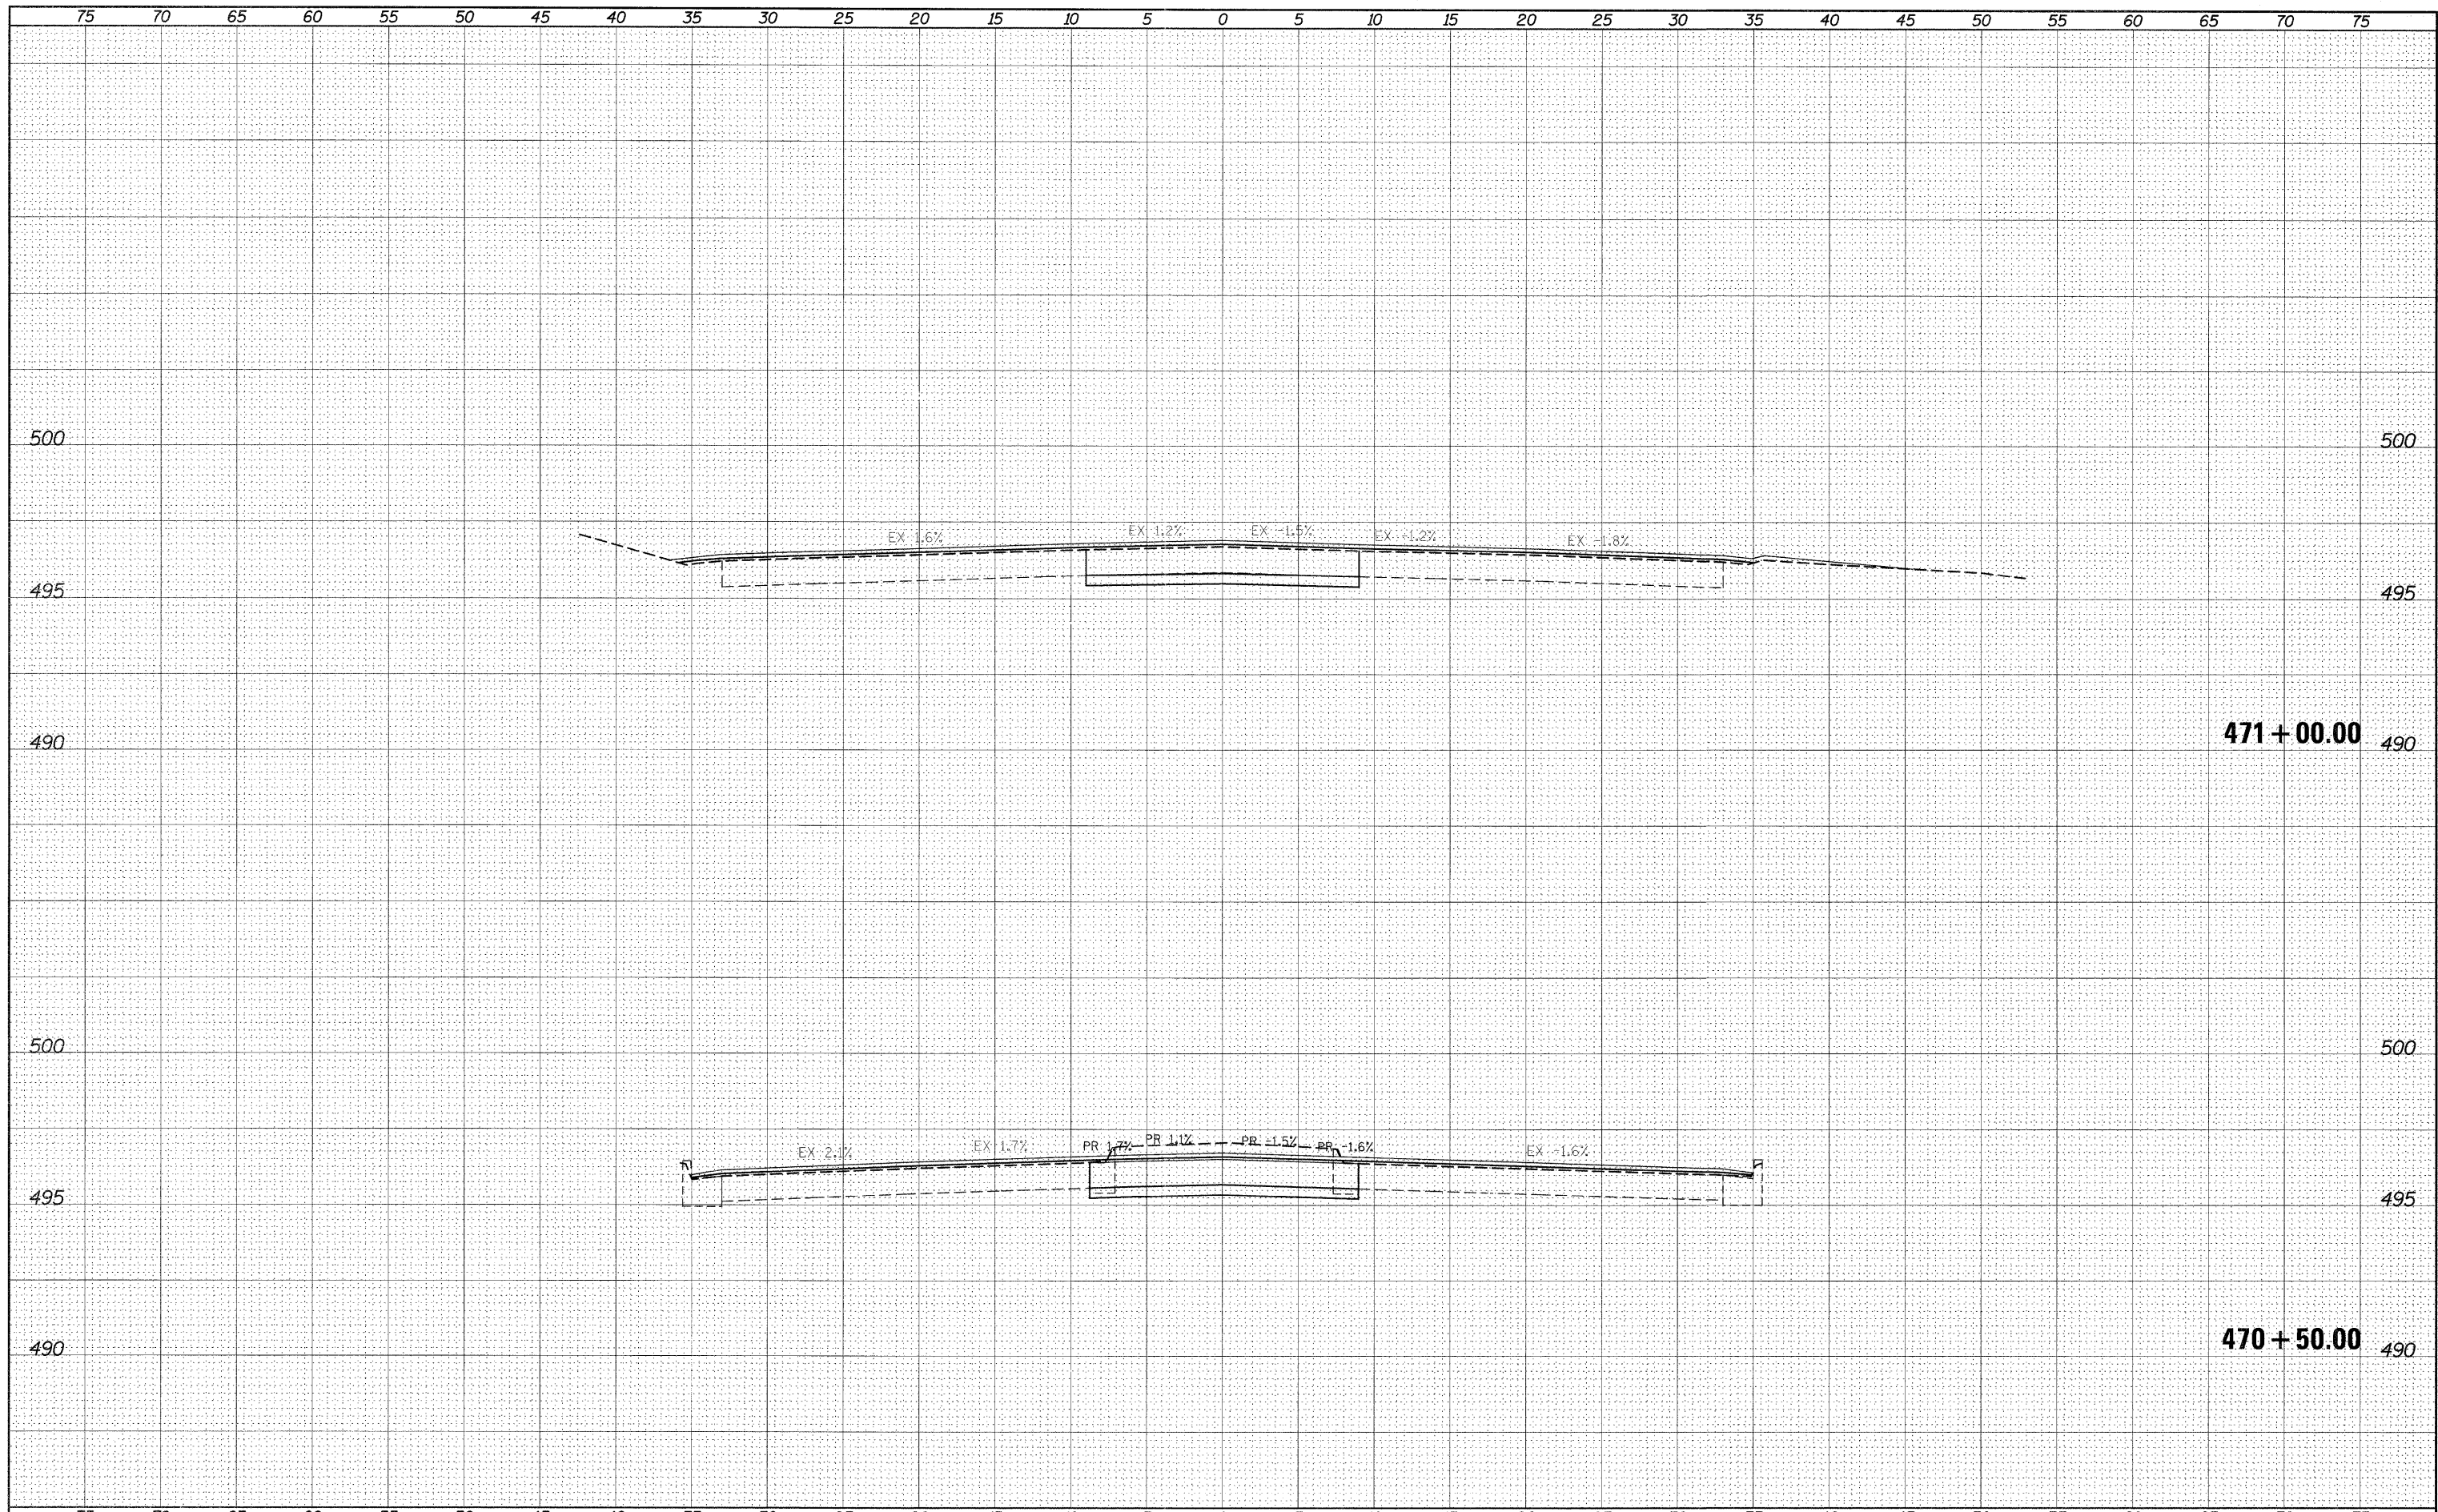

FILE NAME =	USER NAME = #USER*	DESIGNED -	REVISED -	STATE OF ILLINOIS DEPARTMENT OF TRANSPORTATION	IL140/111 CROSS-SECTIONS	FAP RTE.	SECTION	COUNTY	TOTAL SHEETS	SHEET NO.	
FILEL	PLOT SCALE = #SCALE*	DRAWN -	REVISED -			785	(132-2,3,4, 133-1)RS	MADISON	122	93	
	PLOT DATE = #DATE*	CHECKED -	REVISED -			CONTRACT NO. 76880					
		DATE	REVISED -			[ILLINOIS] FED. AID PROJECT					