


DATE	
BY	
SURVEYED	
PLOTTED	
TEMPLATE	
AREAS	
CHECKED	
NO.	

DATE	
BY	
ORIGINAL	
SURVEY	
PLOTTED	
TEMPLATE	
AREAS	
CHECKED	
NO.	

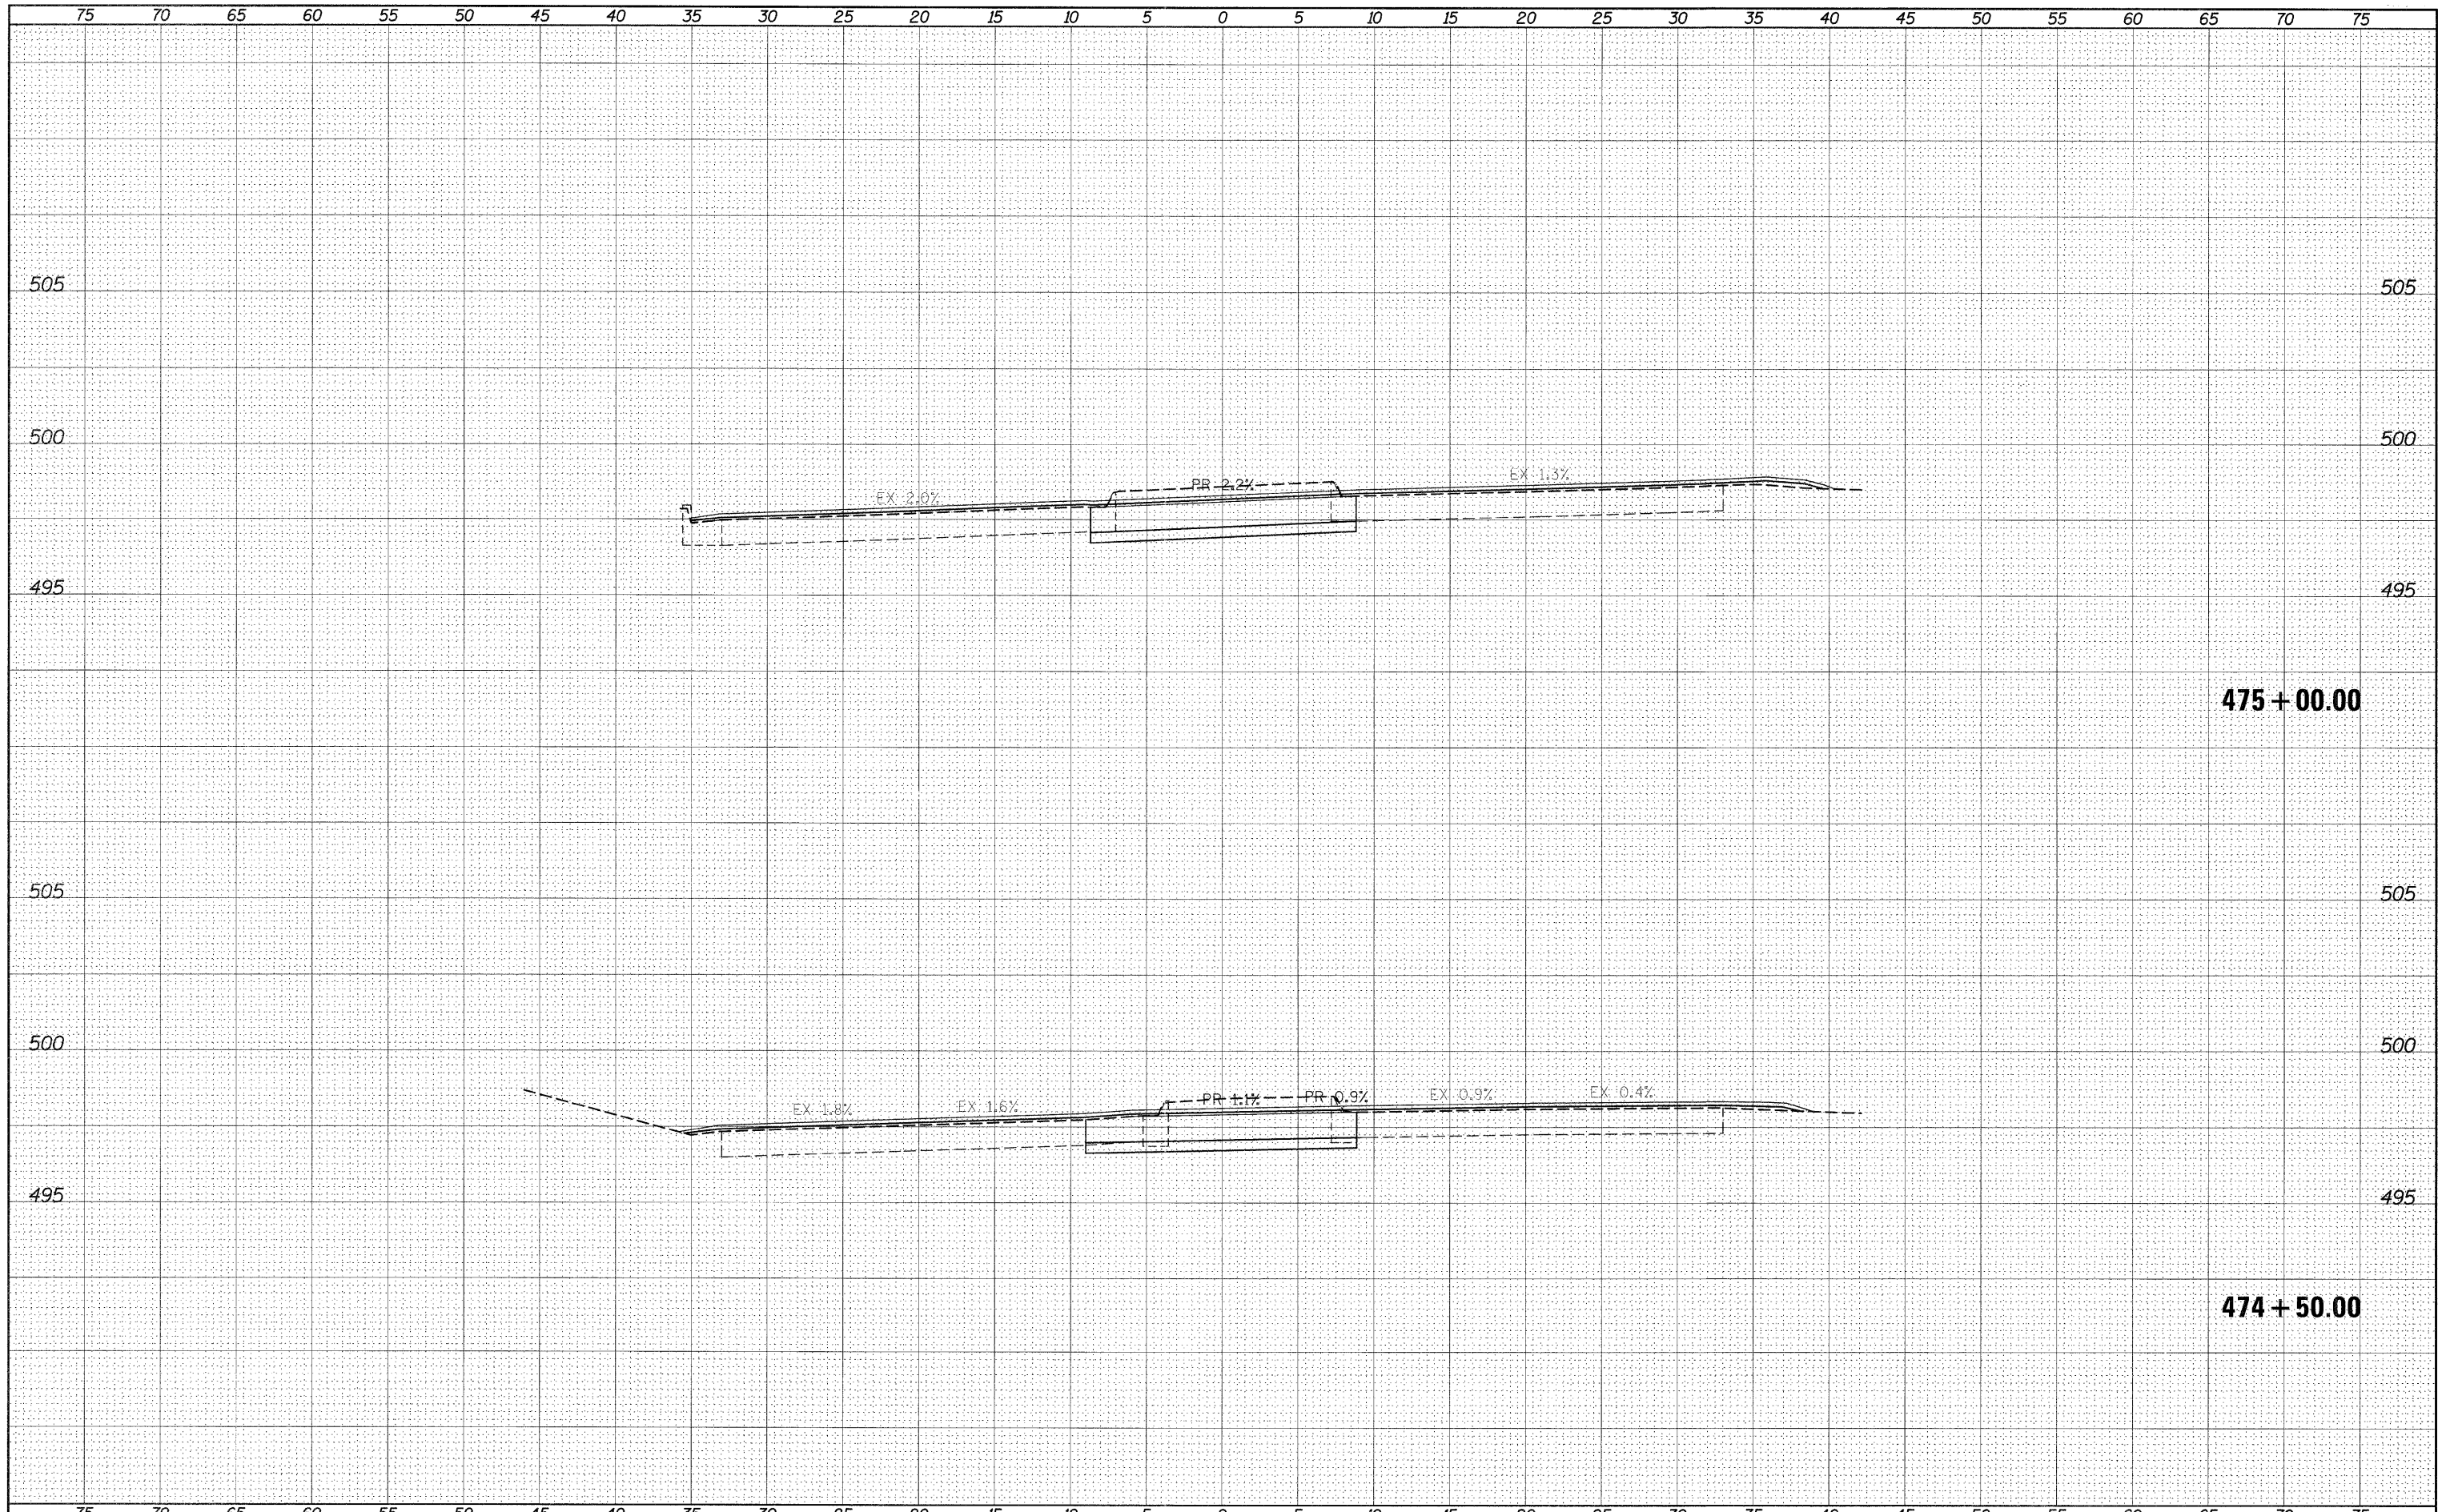

FILE NAME =	USER NAME = #USER#	DESIGNED -	REVISED -	<b>STATE OF ILLINOIS</b> <b>DEPARTMENT OF TRANSPORTATION</b>	<b>IL140/111 CROSS-SECTIONS</b>	FAP	SECTION	COUNTY	TOTAL	SHEET
#FILE#	PLOT SCALE = #SCALE#	DRAWN -	REVISED -			RTE.	(132-2,3,4, 133-1)RS	MADISON	SHEETS	NO.
	PLOT DATE = #DATE#	CHECKED -	REVISED -			785			122	97
		DATE -	REVISED -			CONTRACT NO. 76B80		ILLINOIS FED. AID PROJECT		
				SCALE: _____	SHEET NO. ___ OF ___ SHEETS	STA. 474+50.00 TO STA. 475+00.00				