


DATE	BY
DESIGNED	
PLOTTED	
TEMPLATE	
AREAS CHECKED	
FINAL SURVEY	
NOTE BOOK	
NO.	

DATE	BY
DESIGNED	
PLOTTED	
TEMPLATE	
AREAS CHECKED	
ORIGINAL SURVEY	
NOTE BOOK	
NO.	

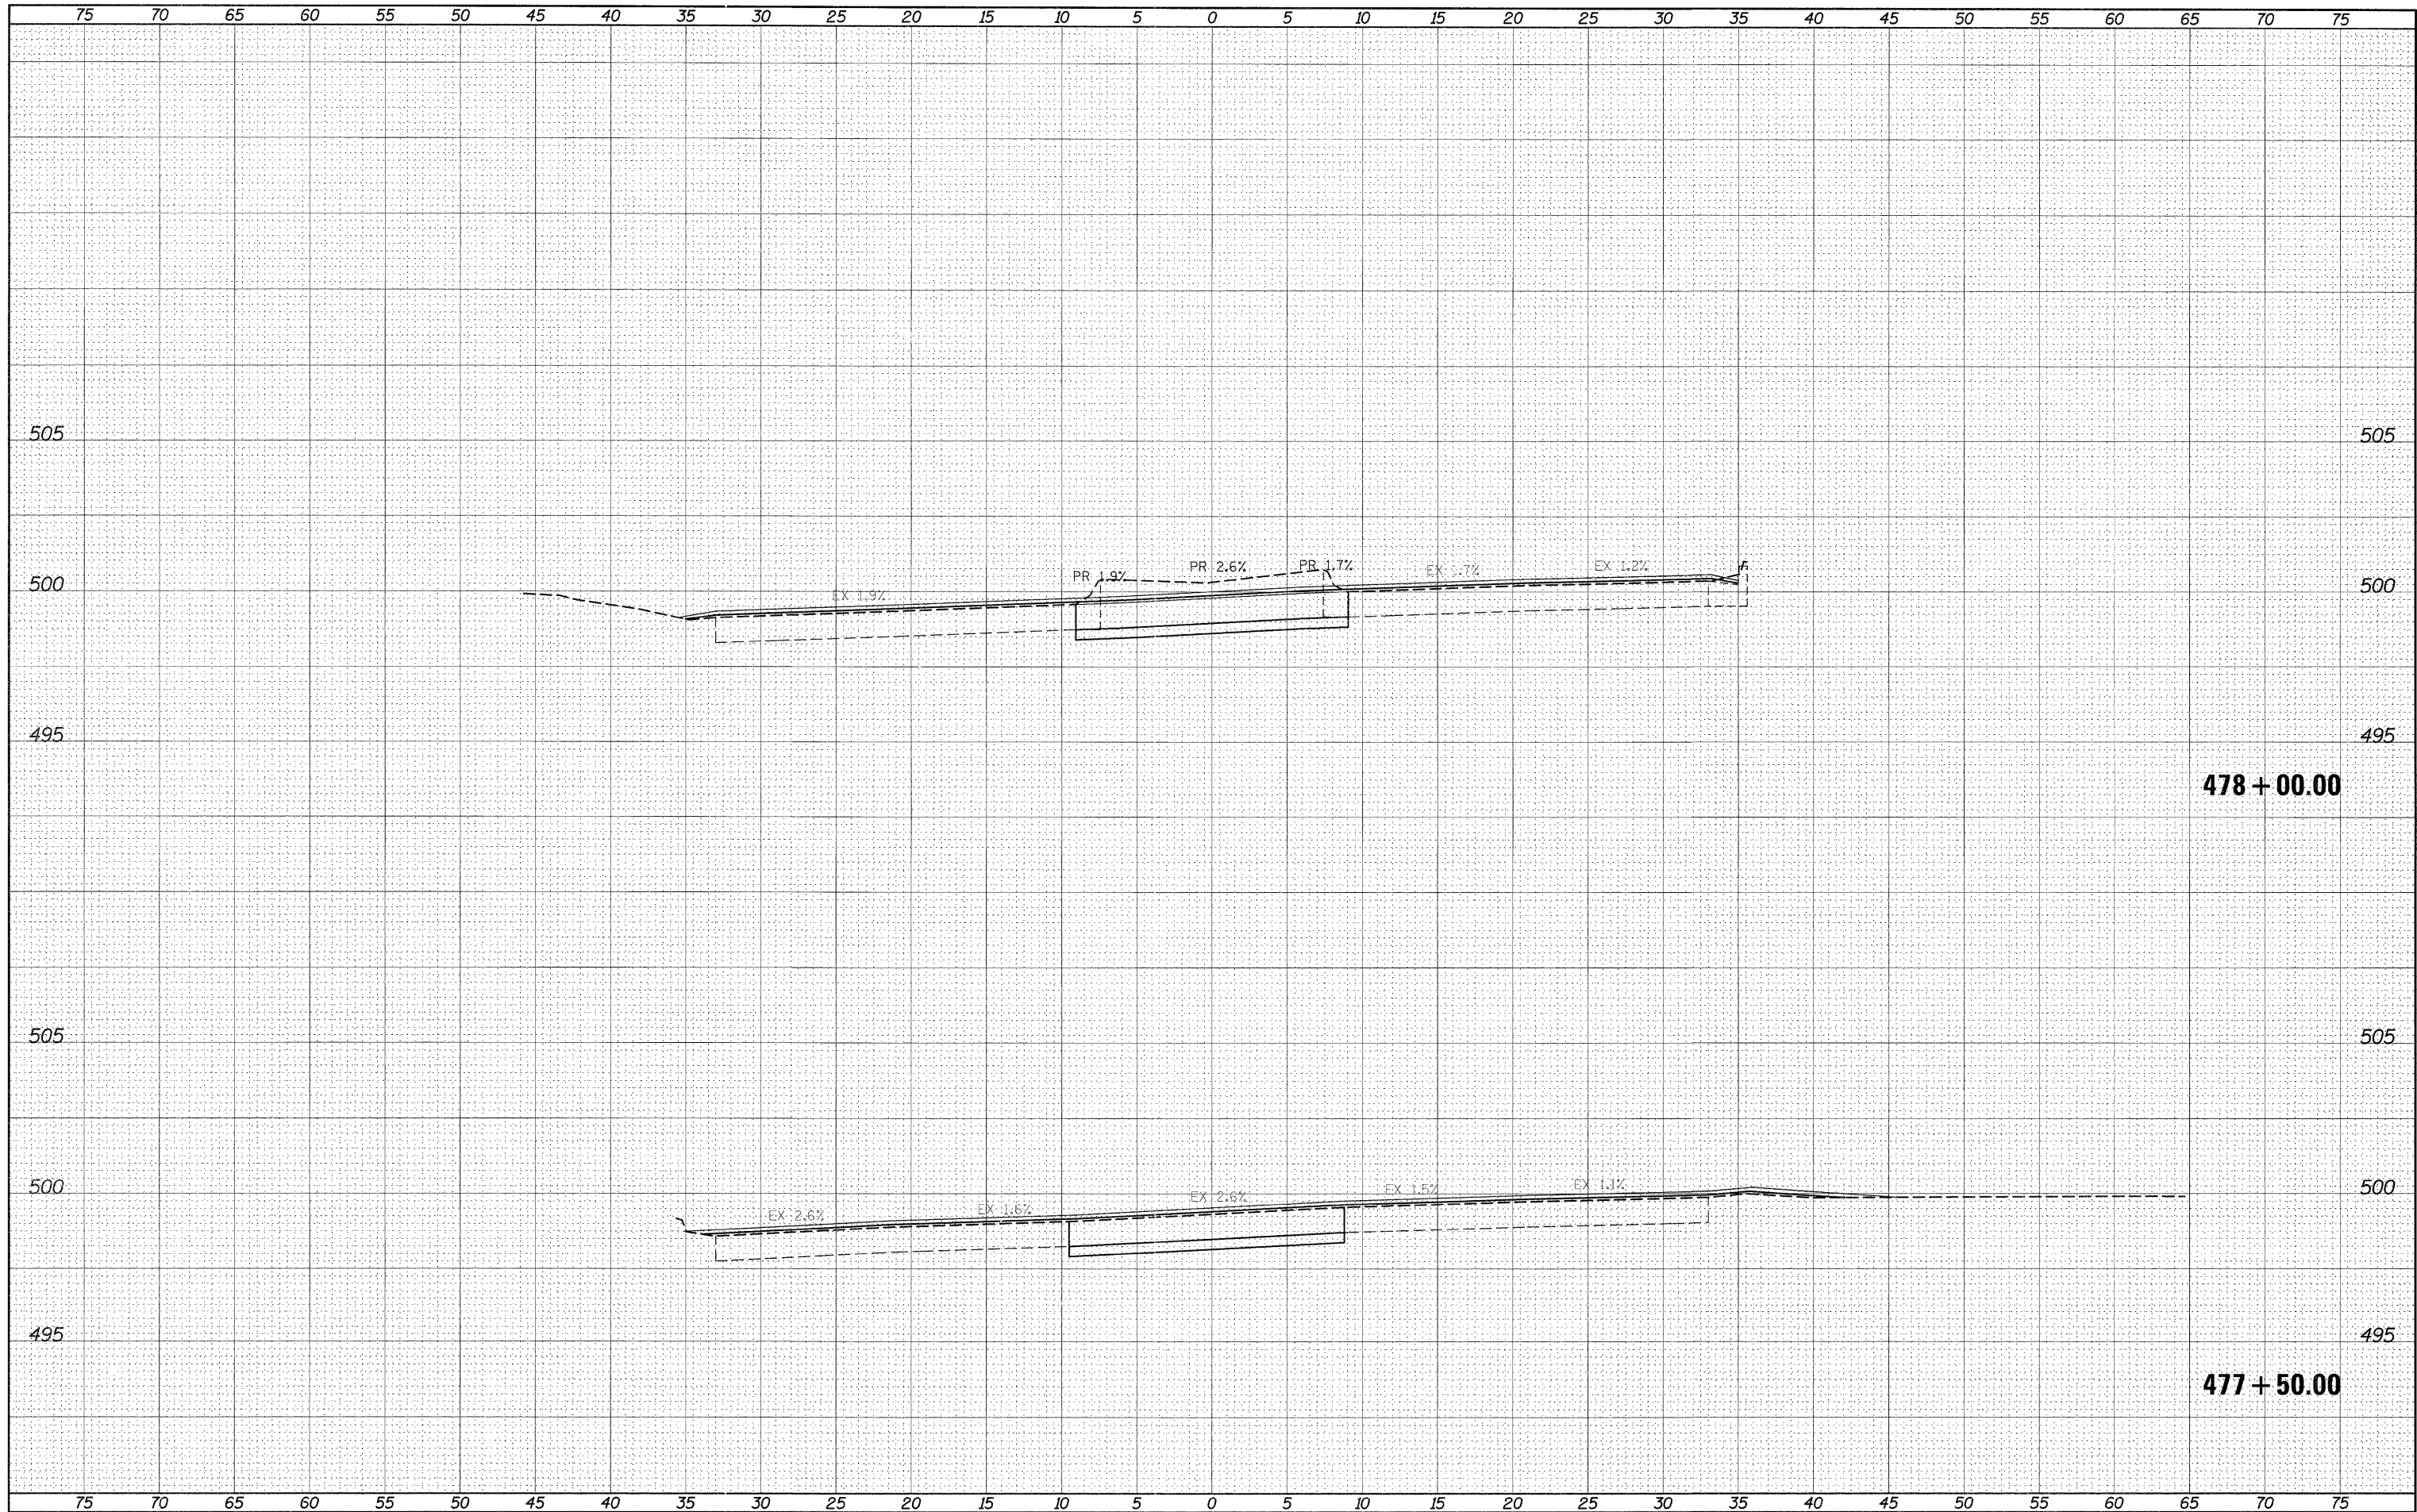

FILE NAME =  
#FILE#

USER NAME = #USER#  
DESIGNED -  
DRAWN -  
CHECKED -  
DATE -

REVISÉ -  
REVISÉ -  
REVISÉ -  
REVISÉ -

DESIGNED -  
DRAWN -  
CHECKED -  
DATE -

**STATE OF ILLINOIS**  
**DEPARTMENT OF TRANSPORTATION**

**IL140/111 CROSS-SECTIONS**  
SCALE: \_\_\_\_\_ SHEET NO. \_\_\_ OF \_\_\_ SHEETS STA. 477+00.00 TO STA. 478+00.00

FAP RTE.	SECTION	COUNTY	TOTAL SHEETS	SHEET NO.
785	(132-2,3,4, 133-1)RS	MADISON	122	100
CONTRACT NO. 76880			ILLINOIS FED. AID PROJECT	