


DATE	
BY	
DESIGNED	
PLOTTED	
TEMPLATE	
AREAS CHECKED	
FINAL SURVEY	
NOTE BOOK	
NO.	

DATE	
BY	
DESIGNED	
PLOTTED	
TEMPLATE	
AREAS CHECKED	
ORIGINAL SURVEY	
NOTE BOOK	
NO.	

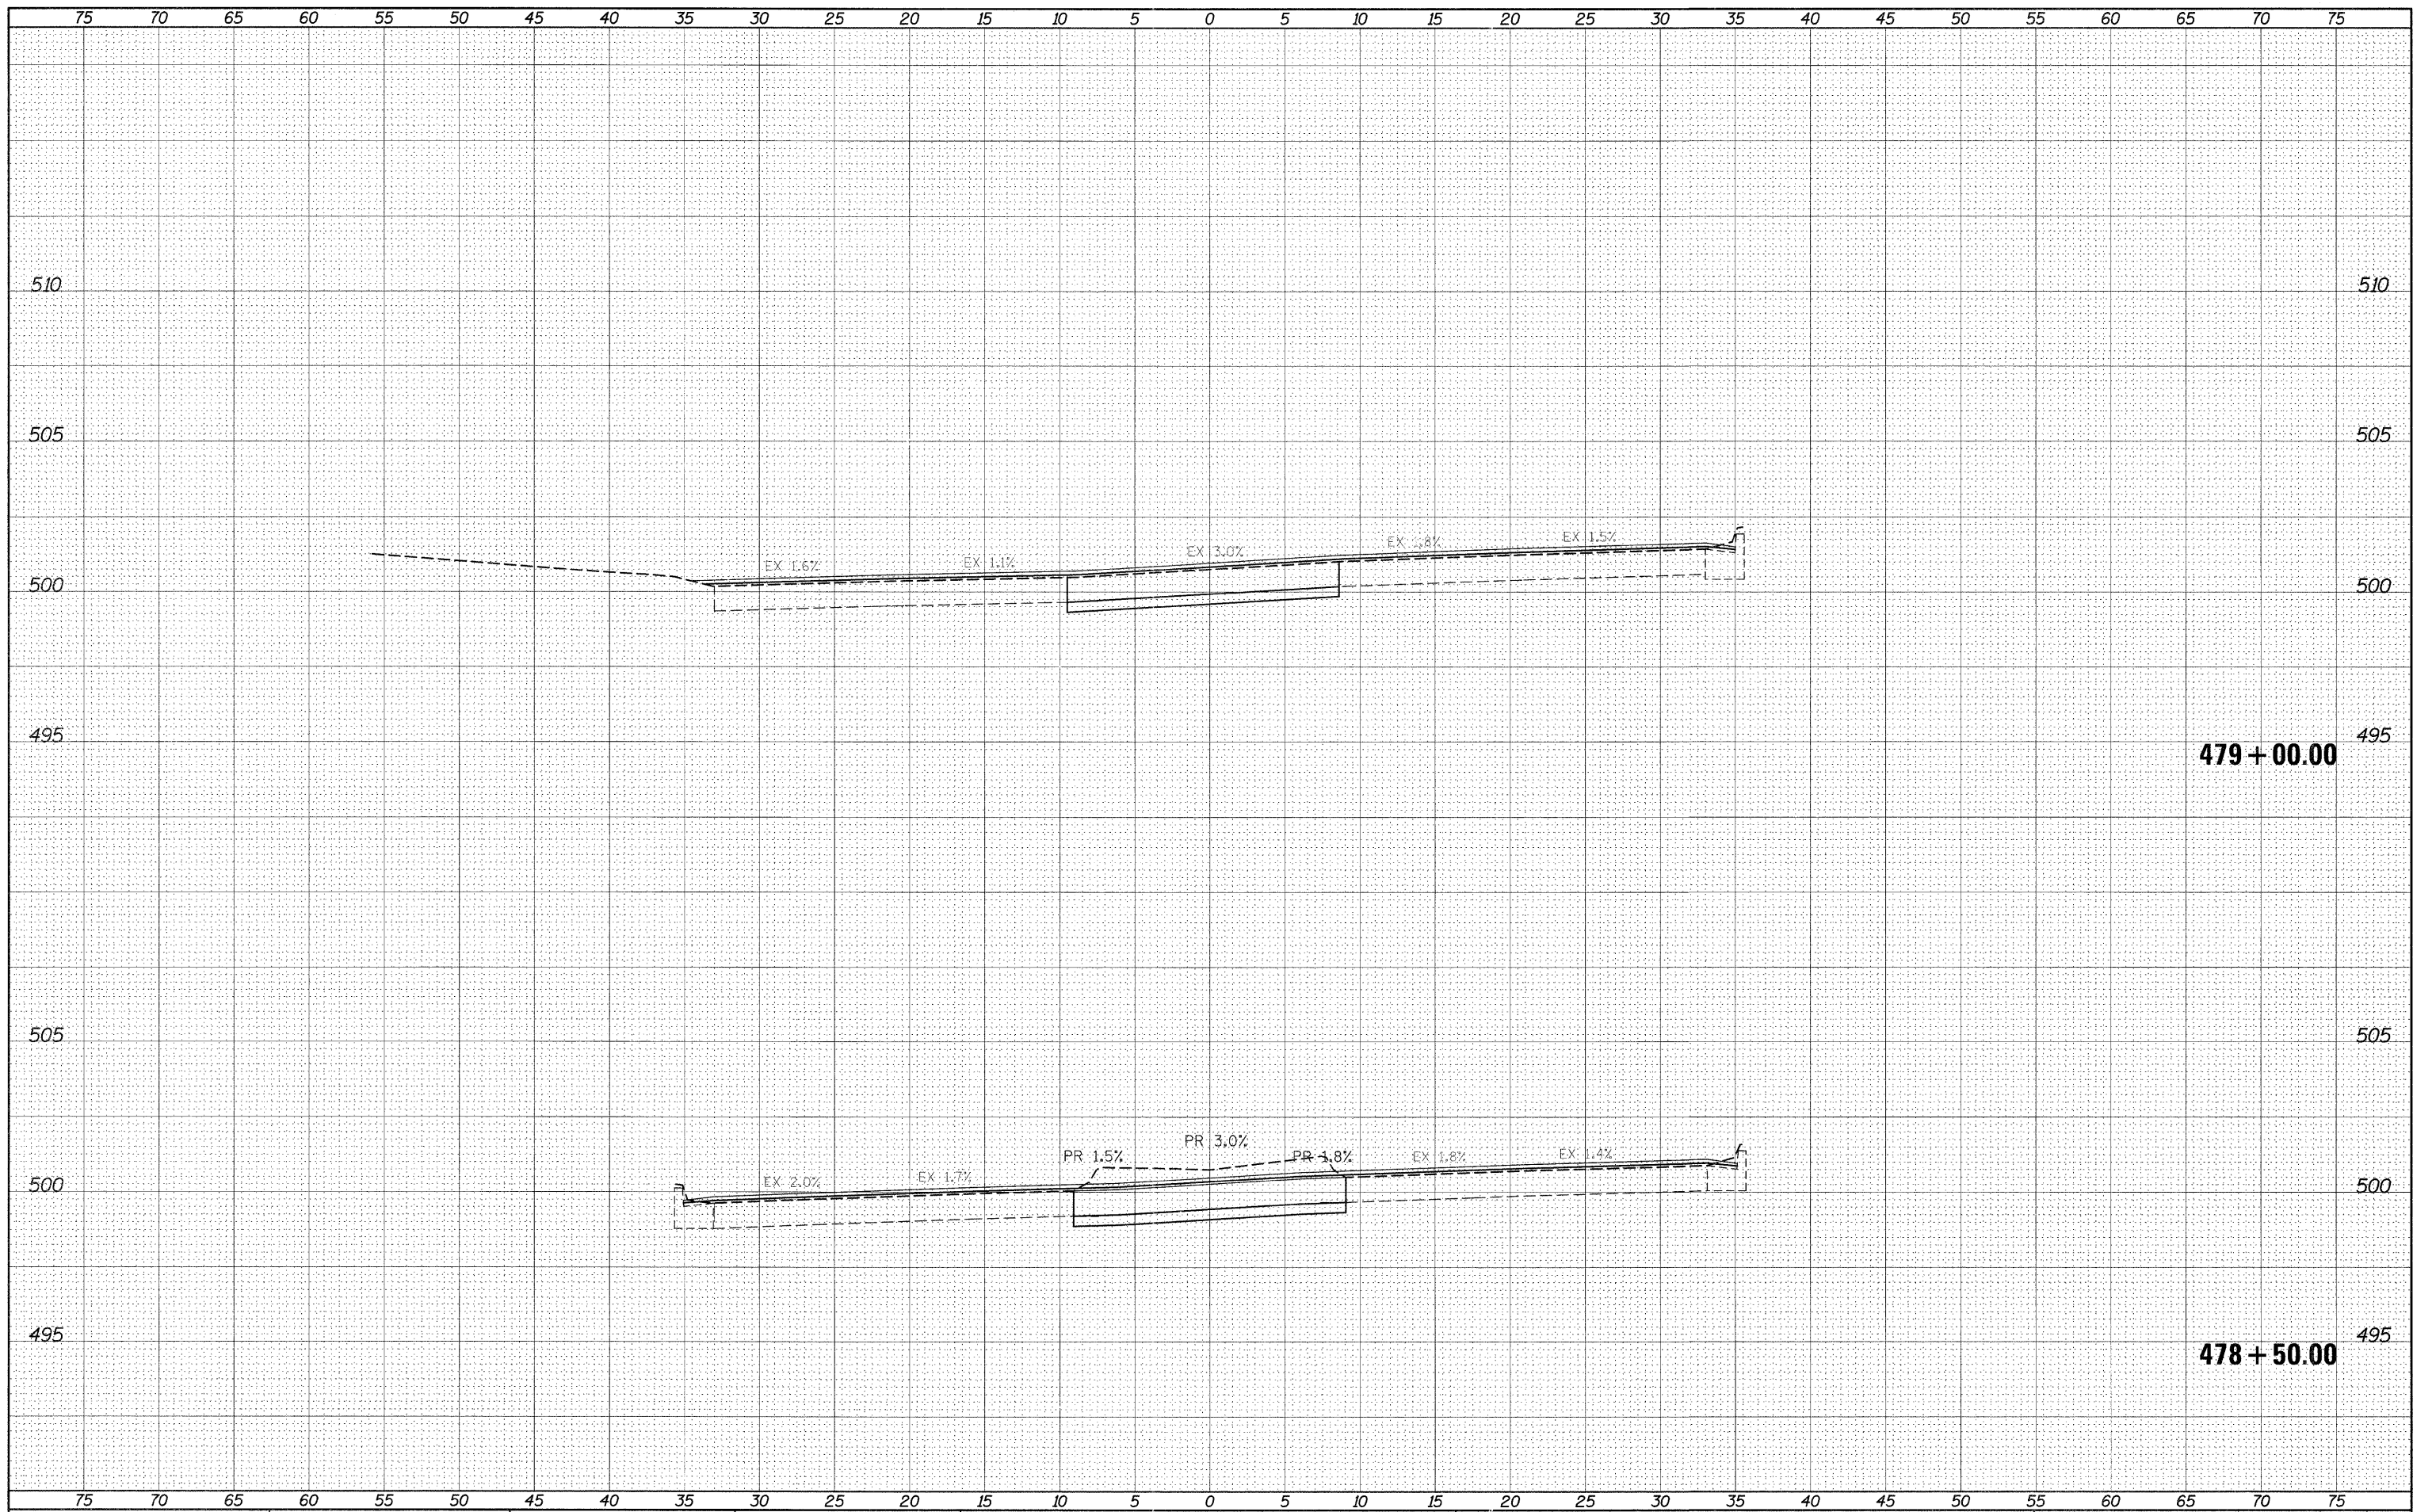

FILE NAME =  
#FILEL\*

USER NAME = #USER\*  
PLOT SCALE = #SCALE\*  
PLOT DATE = #DATE\*

DESIGNED - \_\_\_  
DRAWN - \_\_\_  
CHECKED - \_\_\_  
DATE - \_\_\_\_\_

REVISED - \_\_\_  
REVISED - \_\_\_  
REVISED - \_\_\_  
REVISED - \_\_\_\_\_

**STATE OF ILLINOIS  
DEPARTMENT OF TRANSPORTATION**

**IL140/111 CROSS-SECTIONS**

SCALE: \_\_\_\_\_ SHEET NO. \_\_\_ OF \_\_\_ SHEETS STA. 478+50.00 TO STA. 479+00.00

FAP RTE.	SECTION	COUNTY	TOTAL SHEETS	SHEET NO.
785	(132-2,3,4, 133-1RS)	MADISON	122	101
CONTRACT NO. 76B80			[ILLINOIS] FED. AID PROJECT	