


DATE	
BY	
DESIGNED	
PLOTTED	
TEMPLATE	
AREAS	
CHECKED	
NO.	

DATE	
BY	
DESIGNED	
PLOTTED	
TEMPLATE	
AREAS	
CHECKED	
NO.	

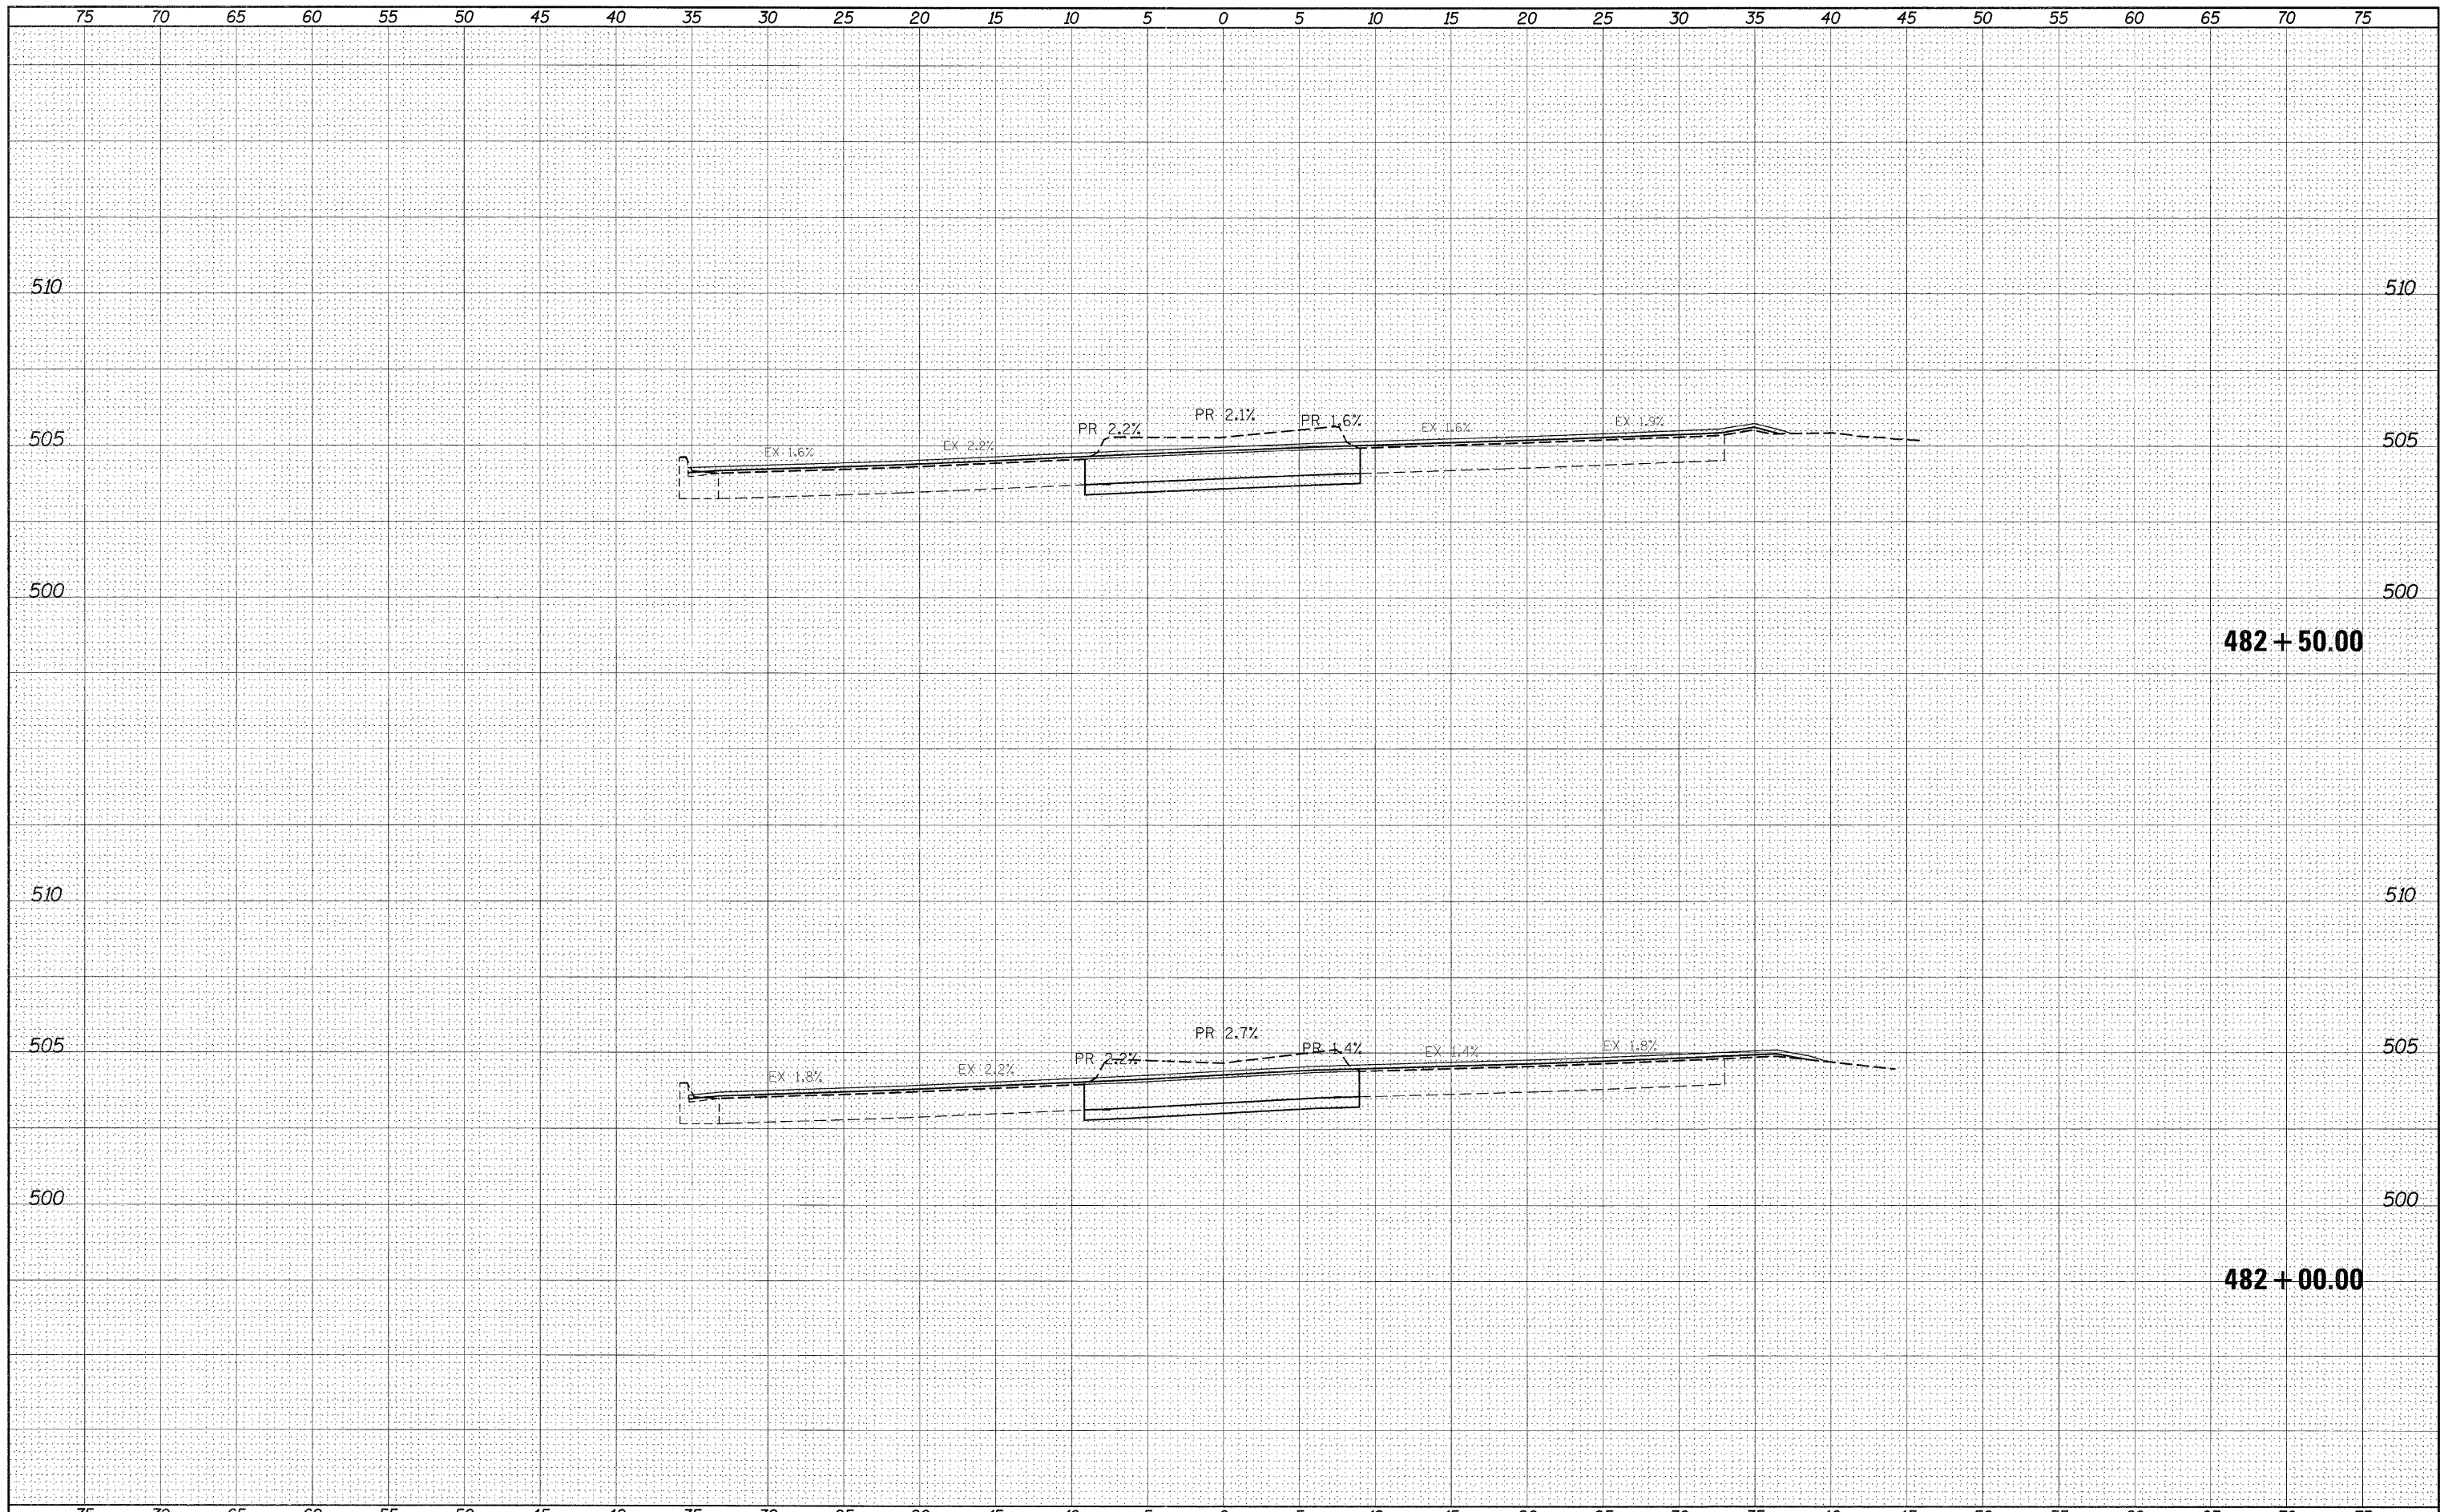

482 + 50.00

482 + 00.00

FILE NAME =	USER NAME = #USER#	DESIGNED -	REVISED -	STATE OF ILLINOIS DEPARTMENT OF TRANSPORTATION	IL140111 CROSS-SECTIONS	FAP	SECTION	COUNTY	TOTAL	SHEET	
#FILE#		DRAWN -	REVISED -			785	(132-2,3,4, 133-1)RS	MADISON	122	105	
		CHECKED -	REVISED -			SCALE: _____ SHEET NO. ___ OF ___ SHEETS STA. 482+00.00 TO STA. 482+50.00		CONTRACT NO. 76880		ILLINOIS FED. AID PROJECT	
		DATE -	REVISED -								