


DATE	
BY	
DESIGNED	
DRAWN	
CHECKED	
REVISIONS	
FILED	
NO.	

DATE	
BY	
DESIGNED	
DRAWN	
CHECKED	
REVISIONS	
FILED	
NO.	

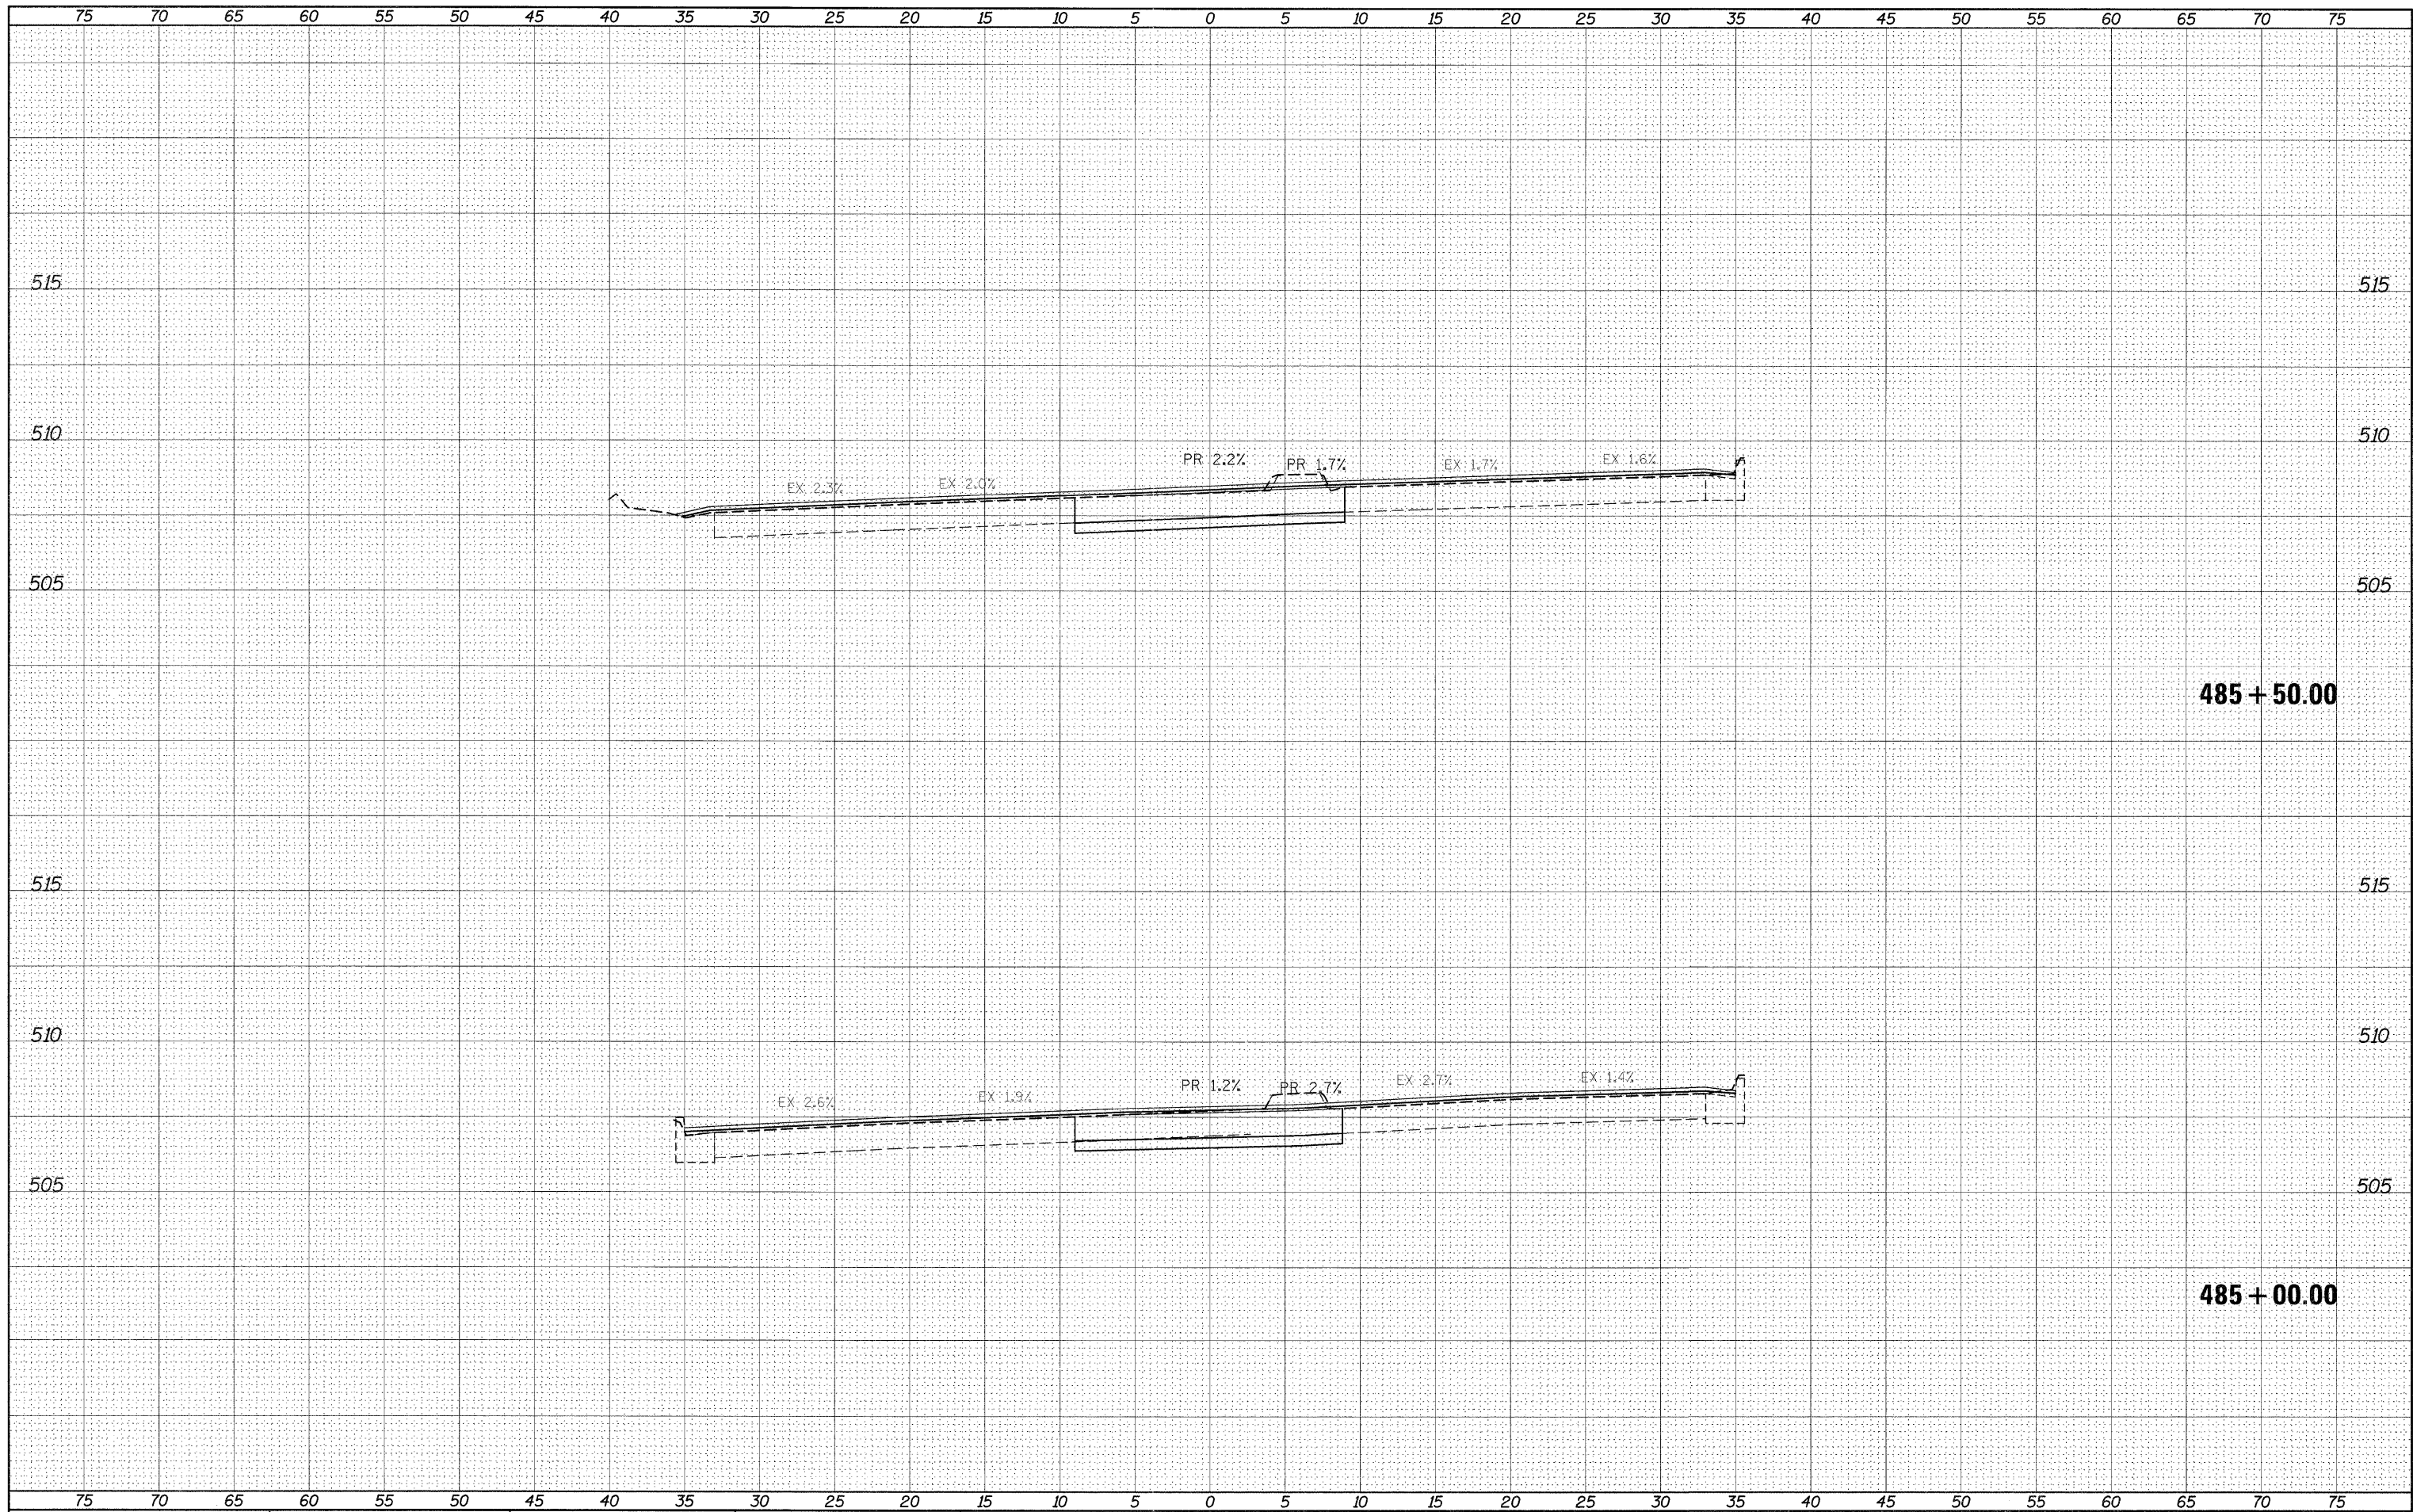

485 + 50.00

485 + 00.00

FILE NAME =	USER NAME = *USER*	DESIGNED -	REVISIONS -	<p align="center">STATE OF ILLINOIS DEPARTMENT OF TRANSPORTATION</p> <p align="center">IL140/111 CROSS-SECTIONS</p>	FAP RTE.	SECTION	COUNTY	TOTAL SHEETS	SHEET NO.
FILE#		DRAWN -	REVISIONS -		785	(132-2,3,4, 133-1)RS	MADISON	122	108
		CHECKED -	REVISIONS -		CONTRACT NO. 16B80				
		DATE -	REVISIONS -		ILLINOIS FED. AID PROJECT				
				SCALE: _____	SHEET NO. ___ OF ___ SHEETS		STA. 485+00.00 TO STA. 485+50.00		