


DATE	
BY	
DESIGNED	
PLOTTED	
TEMPLATE	
AREAS	
CHECKED	
FINAL SURVEY	
NOTE BOOK	
NO.	

DATE	
BY	
DESIGNED	
PLOTTED	
TEMPLATE	
AREAS	
CHECKED	
ORIGINAL SURVEY	
NOTE BOOK	
NO.	

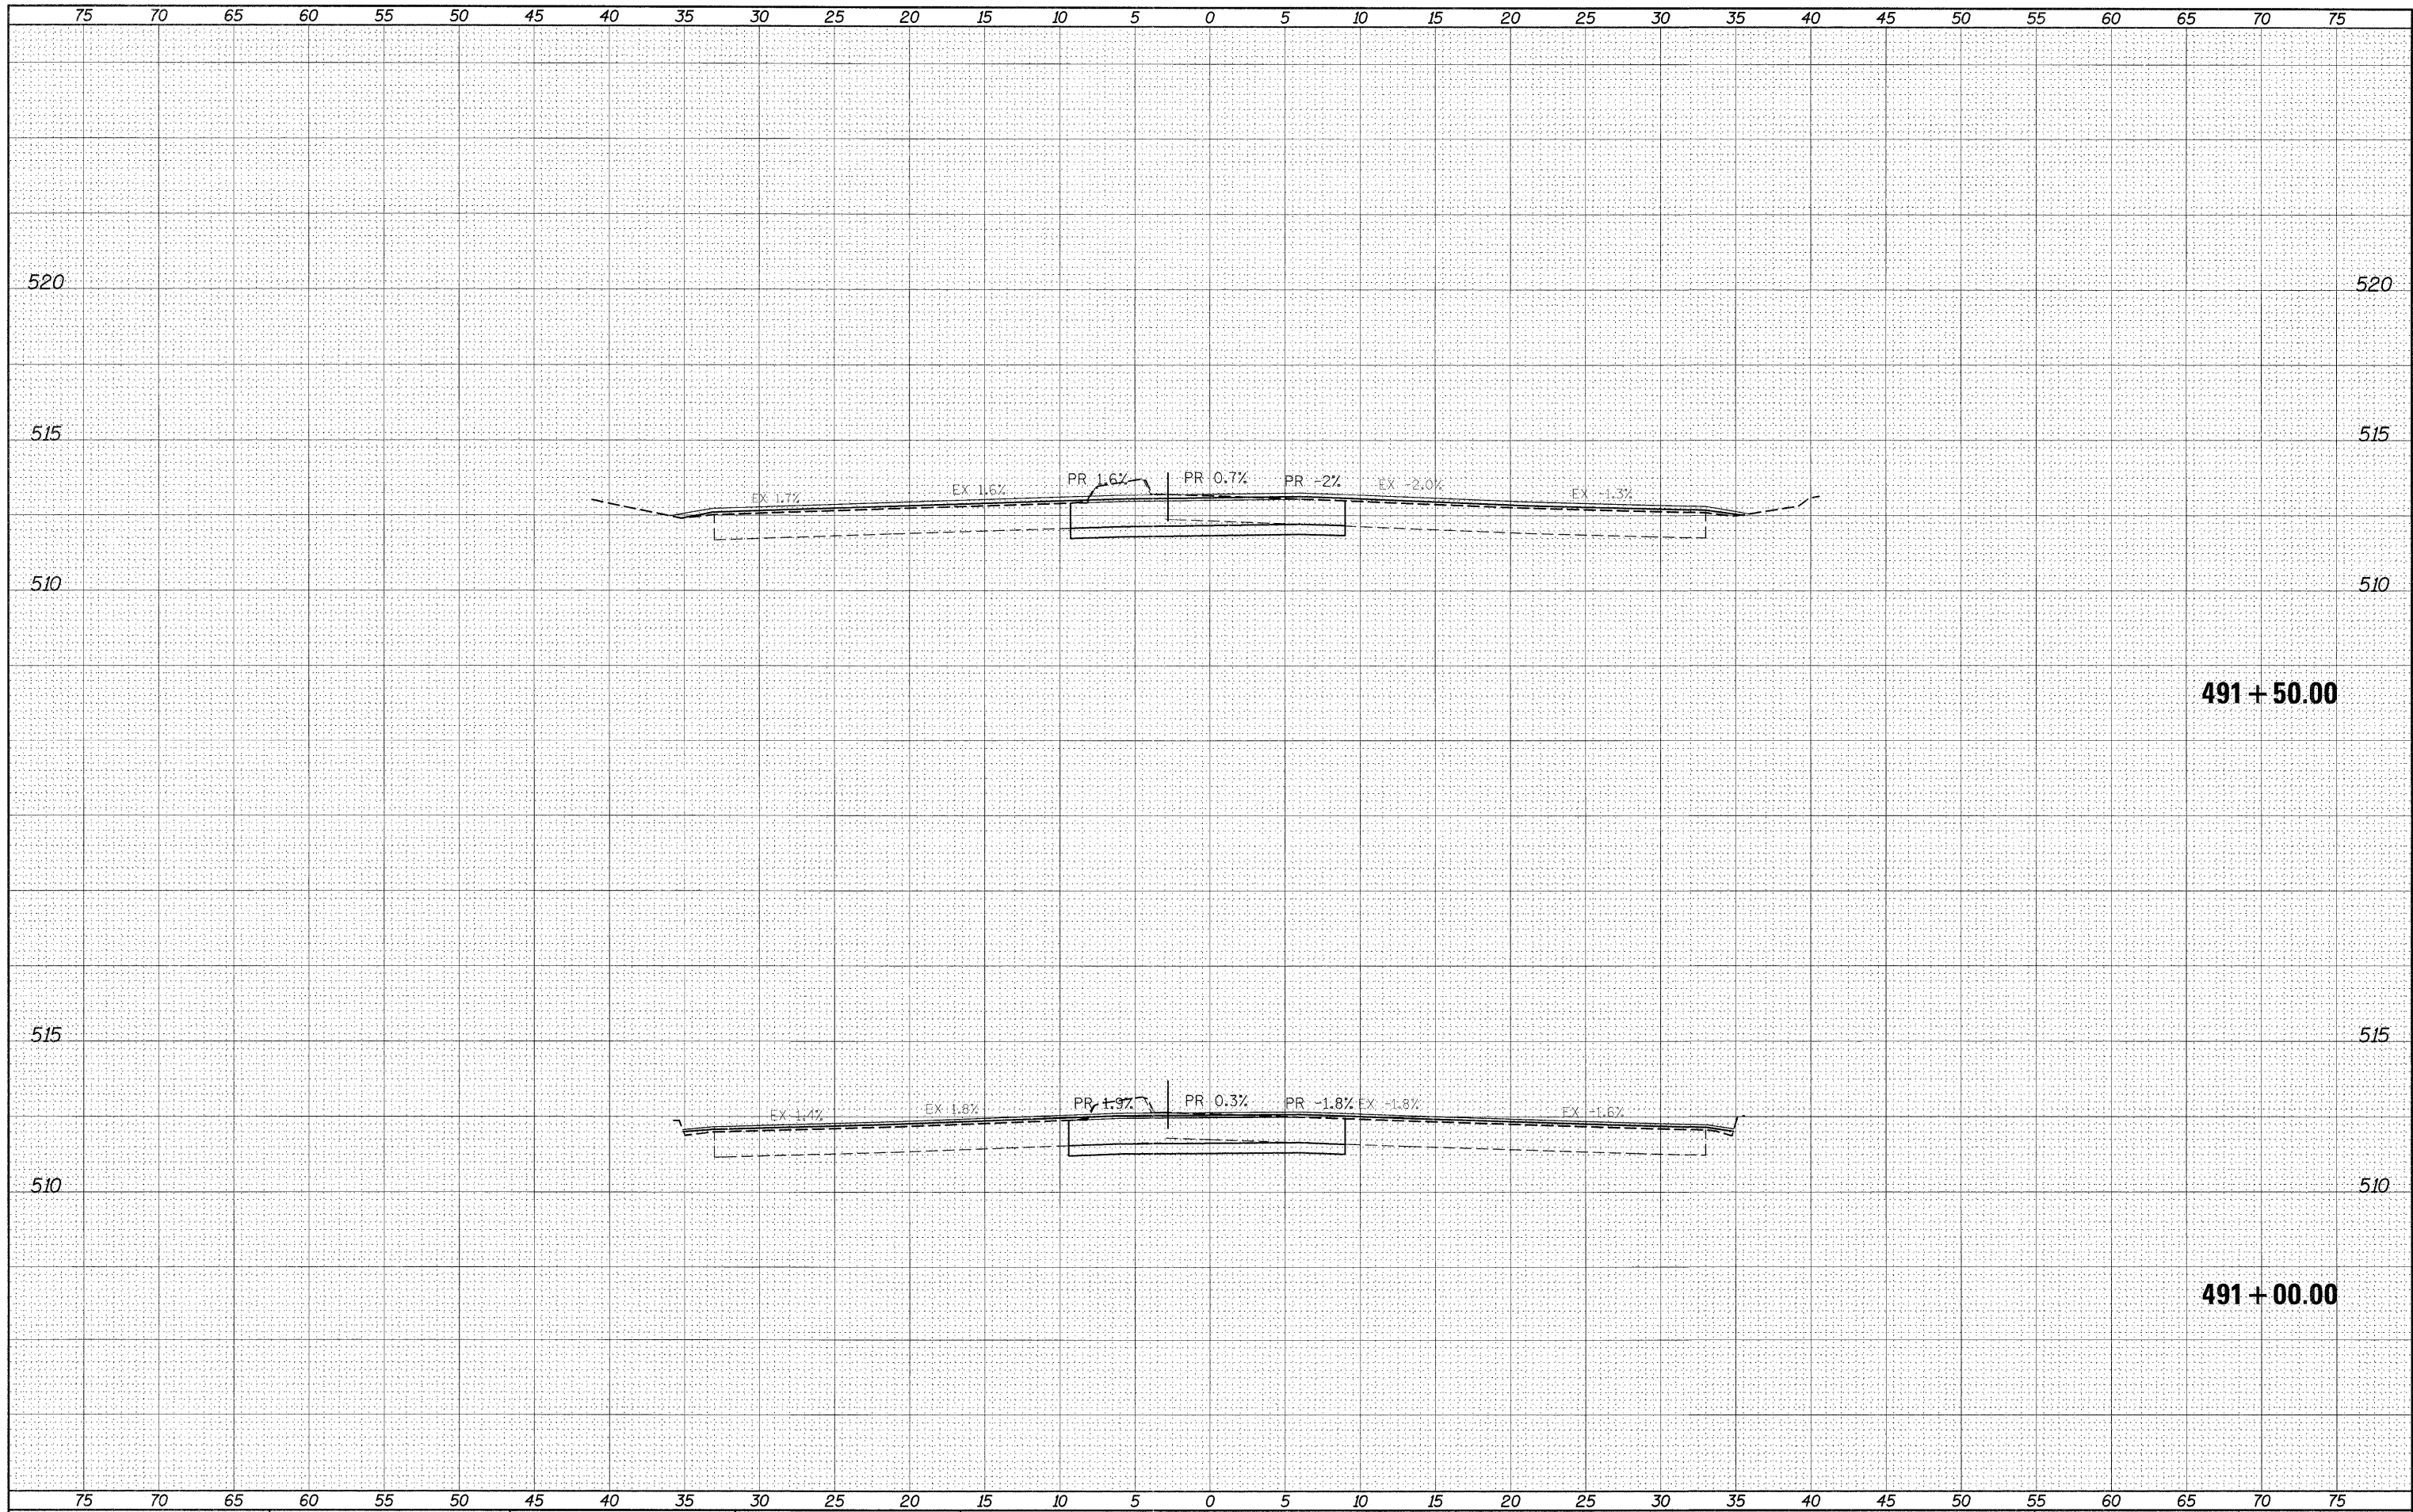

491 + 50.00

491 + 00.00

FILE NAME =	USER NAME = #USER*	DESIGNED -	REVISED -	STATE OF ILLINOIS DEPARTMENT OF TRANSPORTATION	IL140/111 CROSS-SECTIONS	FAP	SECTION	COUNTY	TOTAL	SHEET	
#FILEL*		DRAWN -	REVISED -			785	(132-2,3,4, 133-1)RS	MADISON	122	114	
		CHECKED -	REVISED -			SCALE: _____ SHEET NO. ___ OF ___ SHEETS		STA. 491+00.00 TO STA. 491+50.00		CONTRACT NO. 76880	
		DATE -	REVISED -			ILLINOIS FED. AID PROJECT					