


DATE	
BY	
FINAL SURVEY	
SURVEYED	
PLOTTED	
NOTE BOOK	
NO.	
AREAS CHECKED	

DATE	
BY	
ORIGINAL SURVEY	
SURVEYED	
PLOTTED	
NOTE BOOK	
NO.	
AREAS CHECKED	

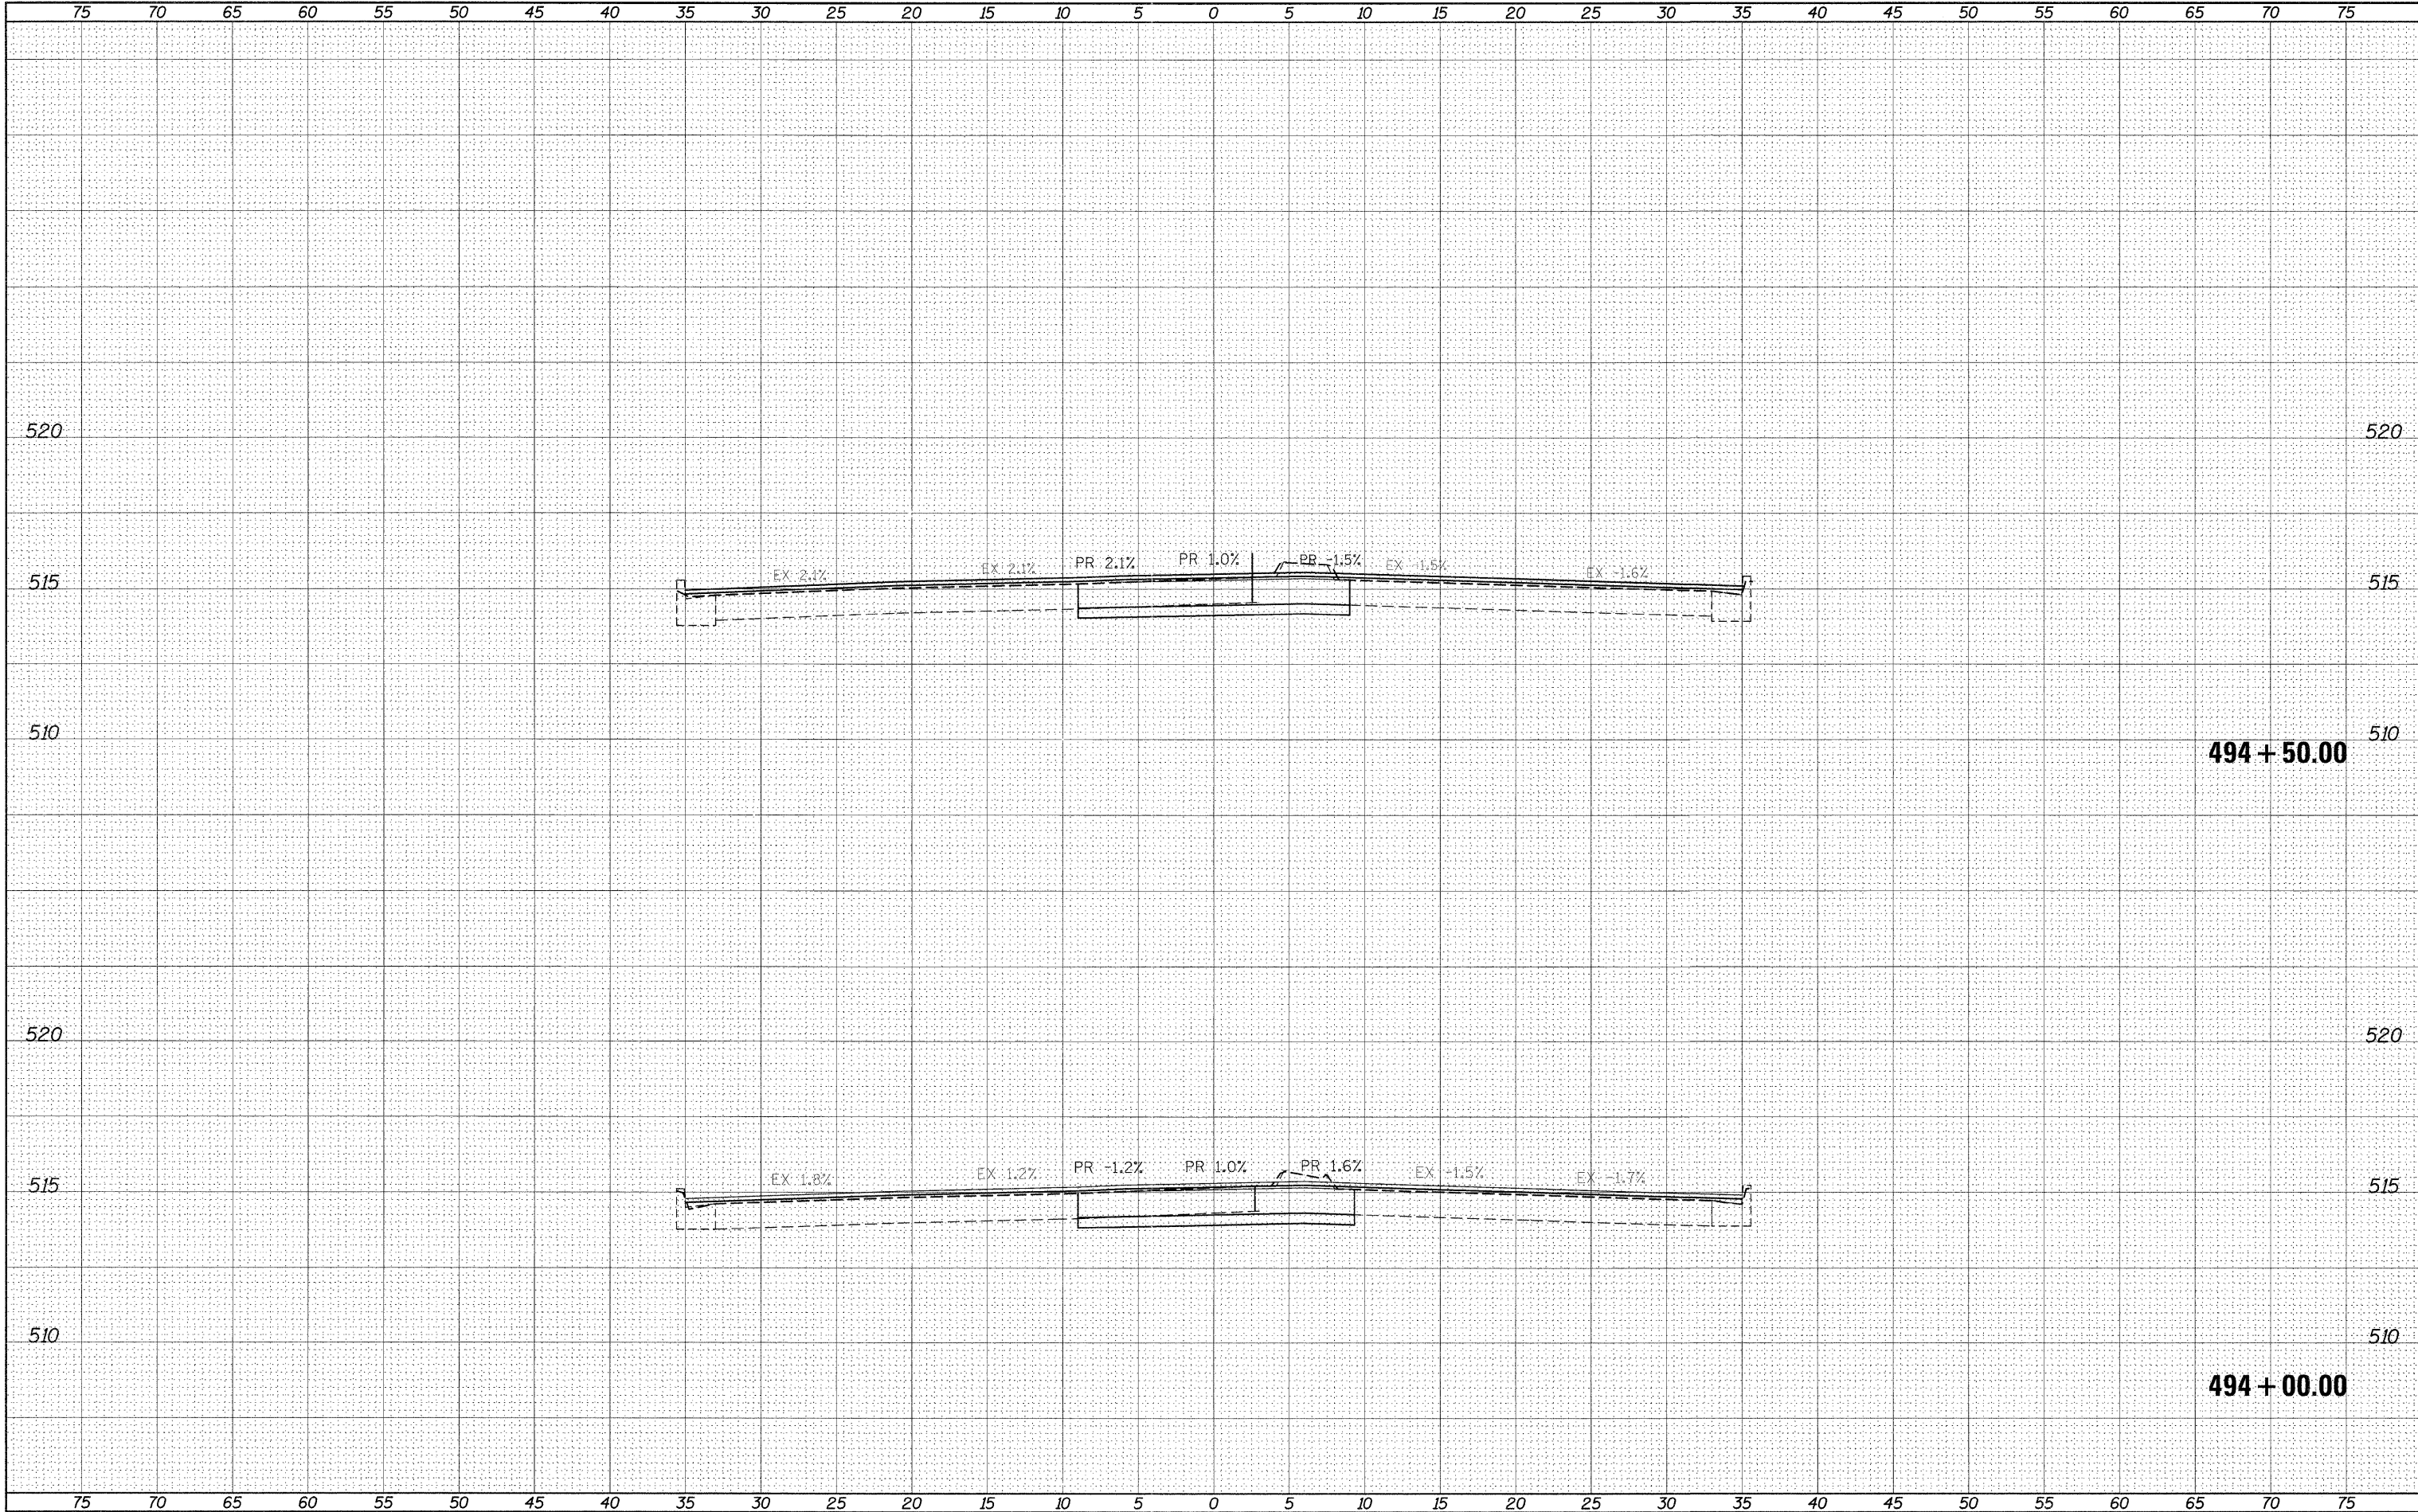

FILE NAME =	USER NAME = #USER#	DESIGNED - ---	REVISED - ---	STATE OF ILLINOIS DEPARTMENT OF TRANSPORTATION	IL140/111 CROSS-SECTIONS SCALE: _____ SHEET NO. ___ OF ___ SHEETS STA. 494+00.00 TO STA. 494+50.00		FAP RTE.	SECTION	COUNTY	TOTAL SHEETS	SHEET NO.
#FILE#	PLOT SCALE = #SCALE#	DRAWN - ---	REVISED - ---				785	(132-2,3,4, 133-1RS)	MADISON	122	117
	PLOT DATE = #DATE#	CHECKED - ---	REVISED - ---				CONTRACT NO. 76880				
		DATE - ---	REVISED - ---				ILLINOIS FED. AID PROJECT				