


DATE	
BY	
DESIGNED	
DRAWN	
CHECKED	
DATE	
REVISIONS	
NO.	

DATE	
BY	
DESIGNED	
DRAWN	
CHECKED	
DATE	
REVISIONS	
NO.	

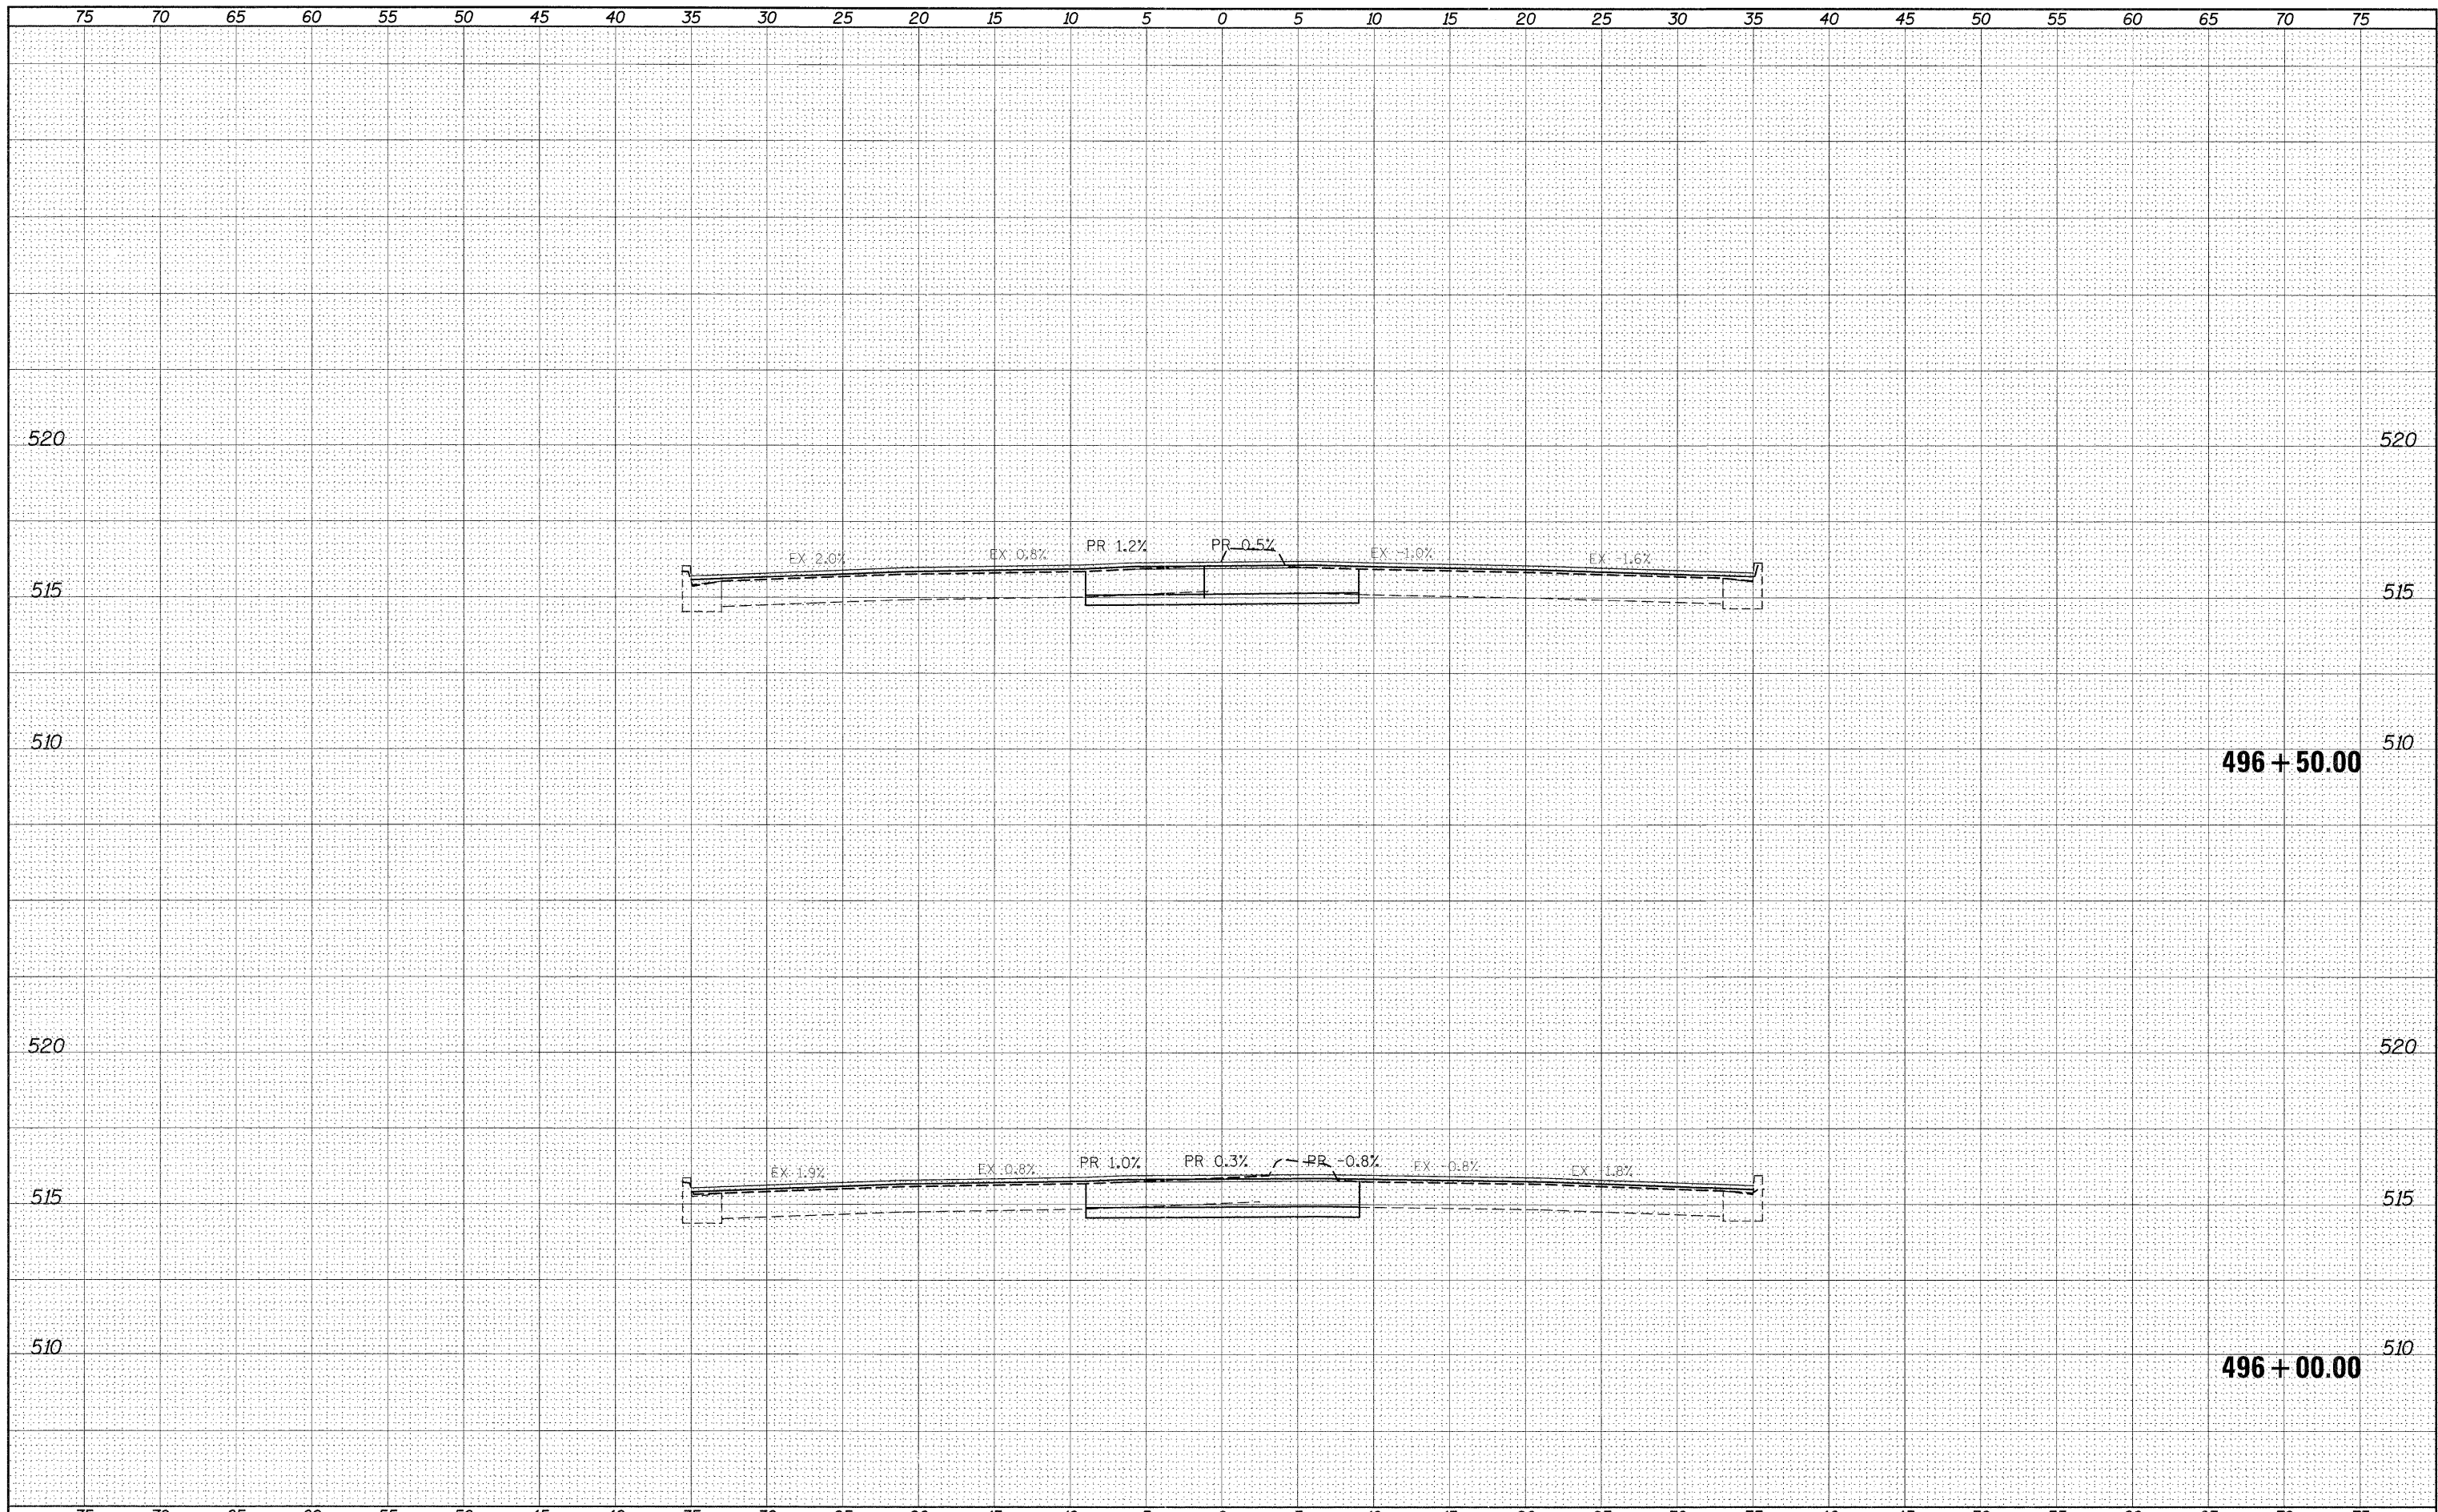

FILE NAME =	USER NAME = #USER#	DESIGNED -	REVISED -	STATE OF ILLINOIS DEPARTMENT OF TRANSPORTATION	IL140/111 CROSS-SECTIONS			FAP RTE.	SECTION	COUNTY	TOTAL SHEETS	SHEET NO.
*FILEL#		DRAWN -	REVISED -		785	(132-2,3,4, 133-1RS)	MADISON	122	119			
PLOT SCALE = #SCALE#		CHECKED -	REVISED -		CONTRACT NO. 76880							
PLOT DATE = #DATE#		DATE -	REVISED -		ILLINOIS FED. AID PROJECT							
				SCALE: _____		SHEET NO. ___ OF ___ SHEETS		STA. 496+00.00 TO STA. 496+50.00				