




GENERAL ARRANGEMENT

SCALE: 3/16" = 1'-0"

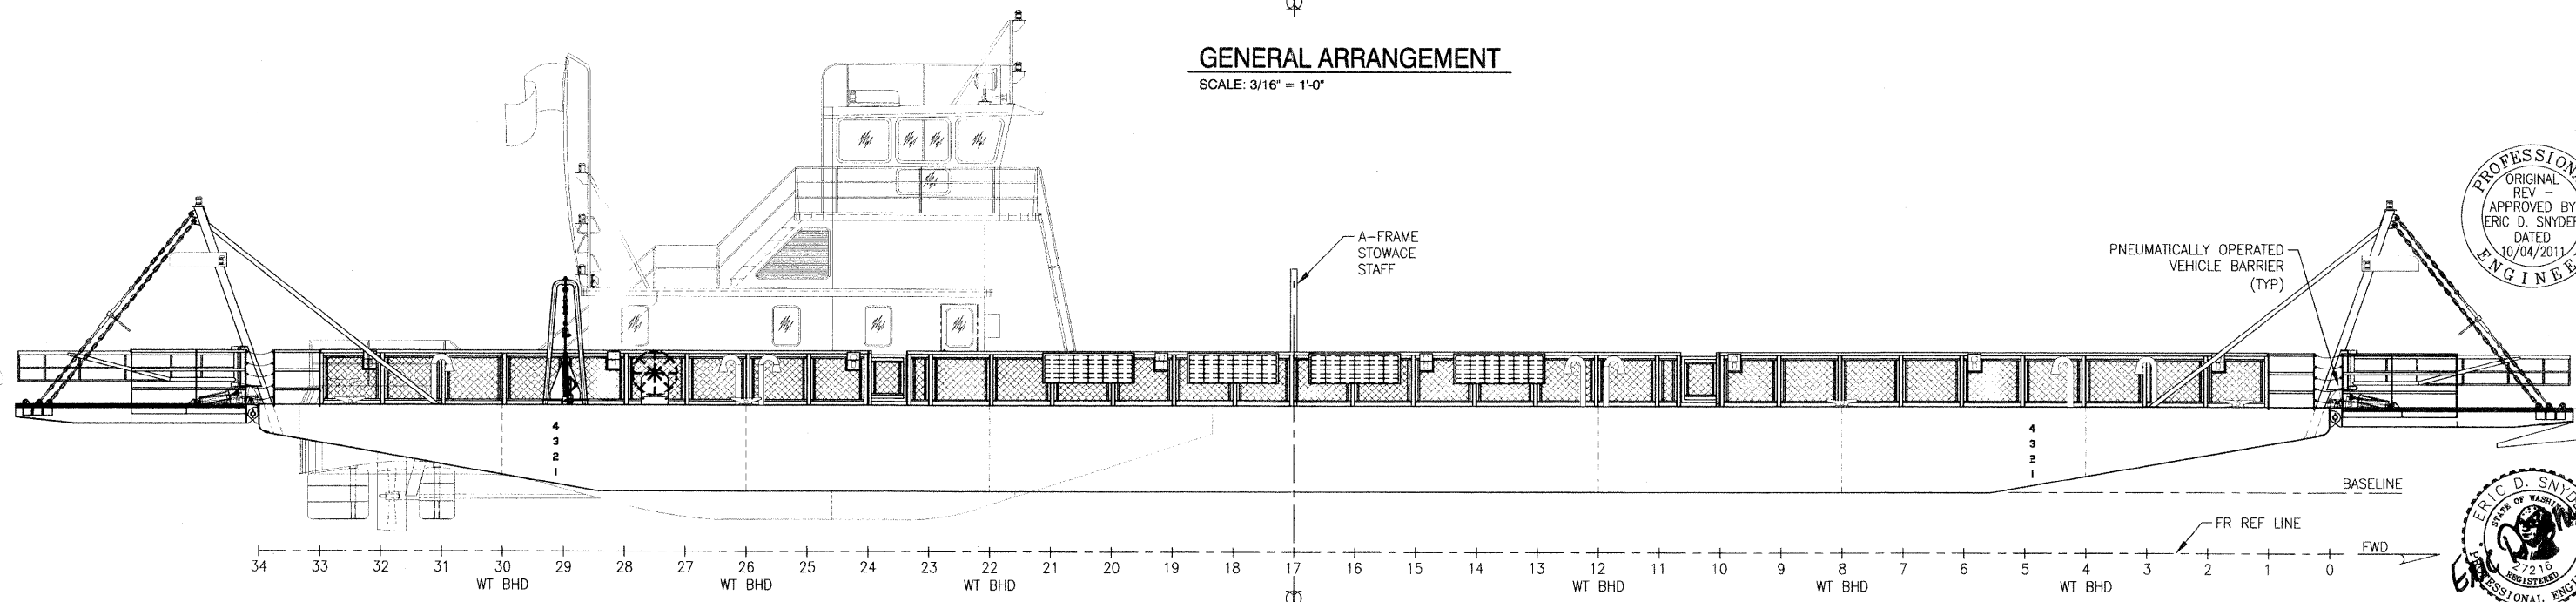

OUTBOARD PROFILE

SCALE: 3/16" = 1'-0"

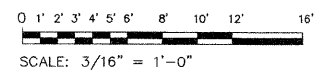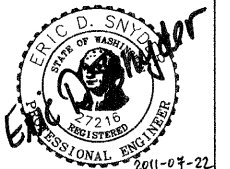

FILE NAME =	USER NAME =	DESIGNED - E. SNYDER	REVISED - REV A 07/21/2011
		DRAWN - J. WALKER	REVISED -
		CHECKED - P. MARTIN	REVISED -
		DATE - 10/04/2010	REVISED -

STATE OF ILLINOIS
DEPARTMENT OF TRANSPORTATION

IDOT BRUSSELS FERRY
GENERAL ARRANGEMENT - BARGE

SCALE: AS SHOWN SHEET NO. OF SHEETS STA. TO STA.

F.A.P. RTE. 304	SECTION 21-3	COUNTY JERSEY	TOTAL SHEETS 26	SHEET NO. 1
CONTRACT NO. 76D29		FED. ROAD DIST. NO. ILLINOIS FED. AID PROJECT		

DRAWING NO. CEIDT001BA-801-201