


**BOTTOM PLATING AND FRAMING**

SCALE: 3/16" = 1'-0"

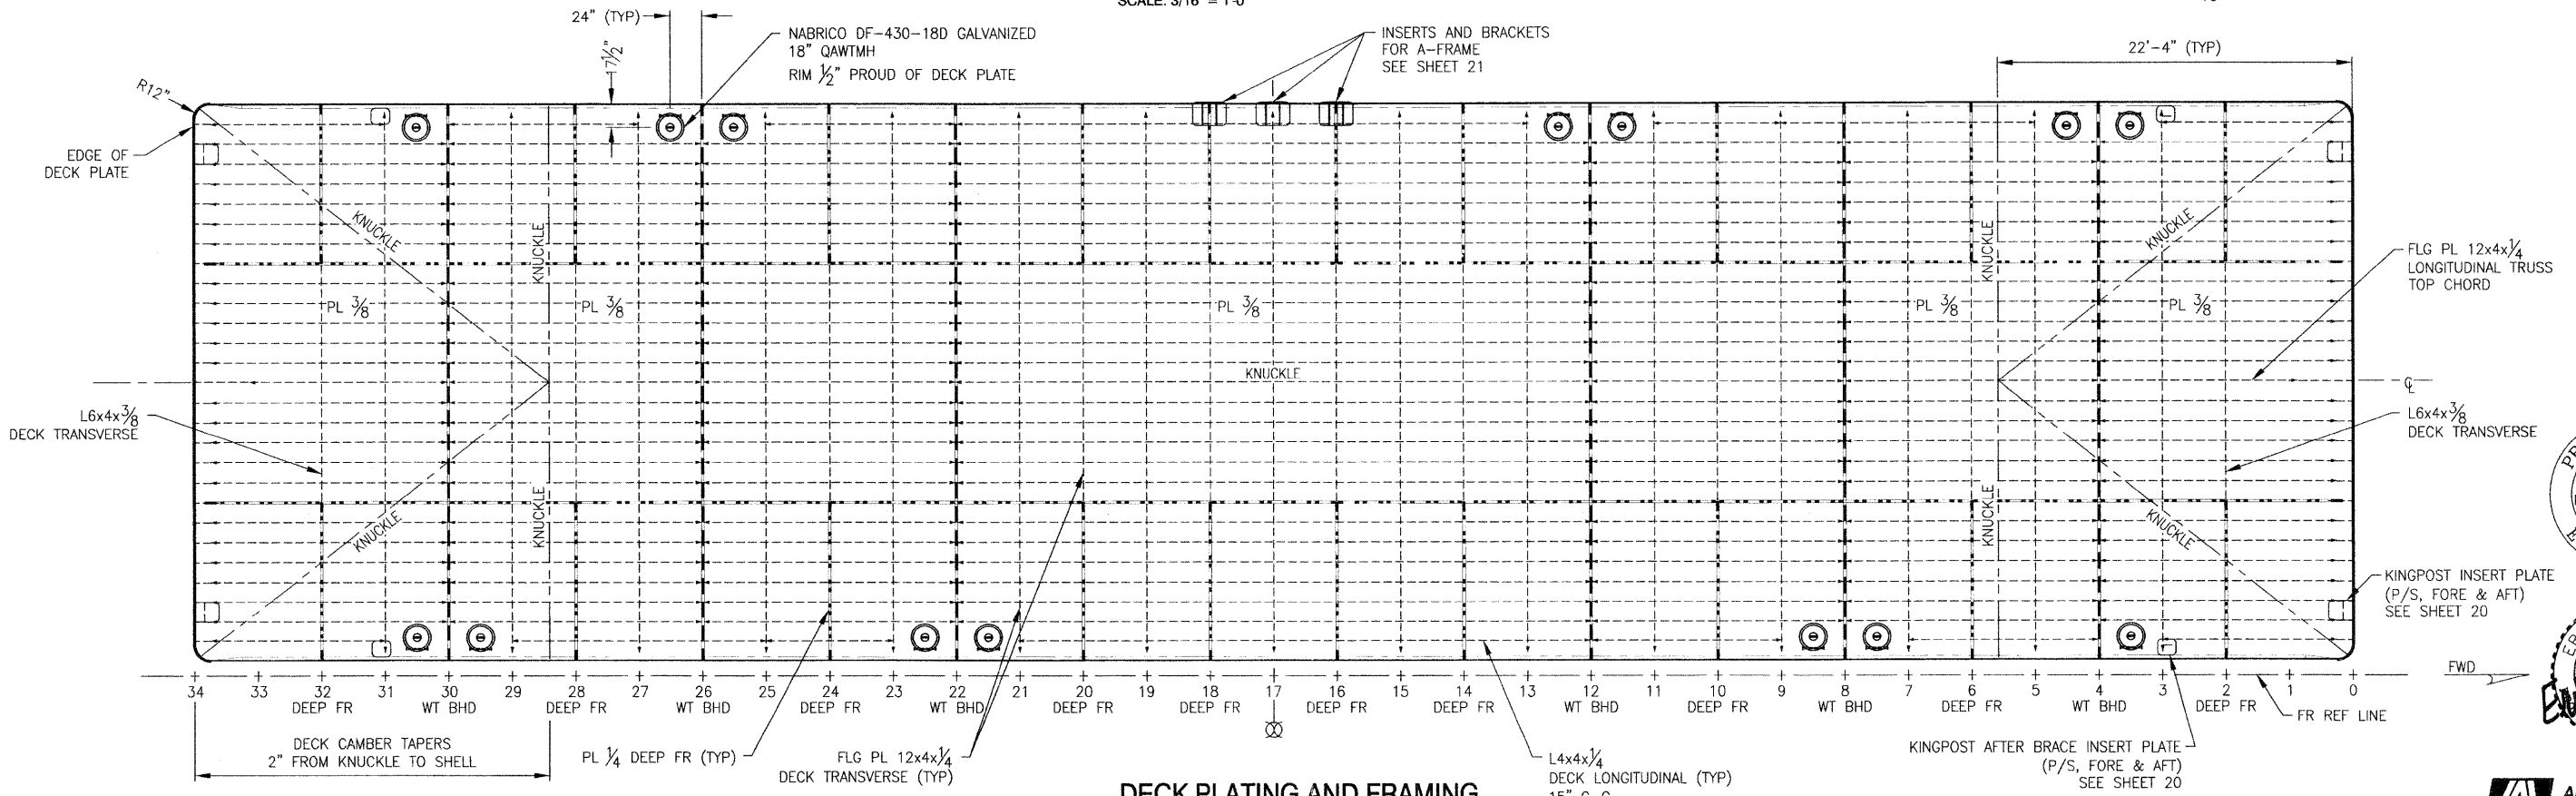

**DECK PLATING AND FRAMING**

SCALE: 3/16" = 1'-0"



FILE NAME =	USER NAME =	DESIGNED -- E. SNYDER	REVISED -- REV A 07/21/2011
		DRAWN -- R. MANANSALA	REVISED --
		CHECKED -- P. MARTIN	REVISED --
		DATE -- 10/04/2010	REVISED --

STATE OF ILLINOIS  
DEPARTMENT OF TRANSPORTATION

IDOT BRUSSELS FERRY  
SHELL PLATING AND FRAMING - BARGE

SCALE: AS SHOWN SHEET NO. OF SHEETS STA. TO STA.

F.A.P. RTE. 304	SECTION 21-3	COUNTY JERSEY	TOTAL SHEETS 26	SHEET NO. 6
CONTRACT NO. 76D29		FED. ROAD DIST. NO. ILLINOIS FED. AID PROJECT		