



**OUTBOARD PROFILE**  
SCALE: 3/16" = 1'-0"

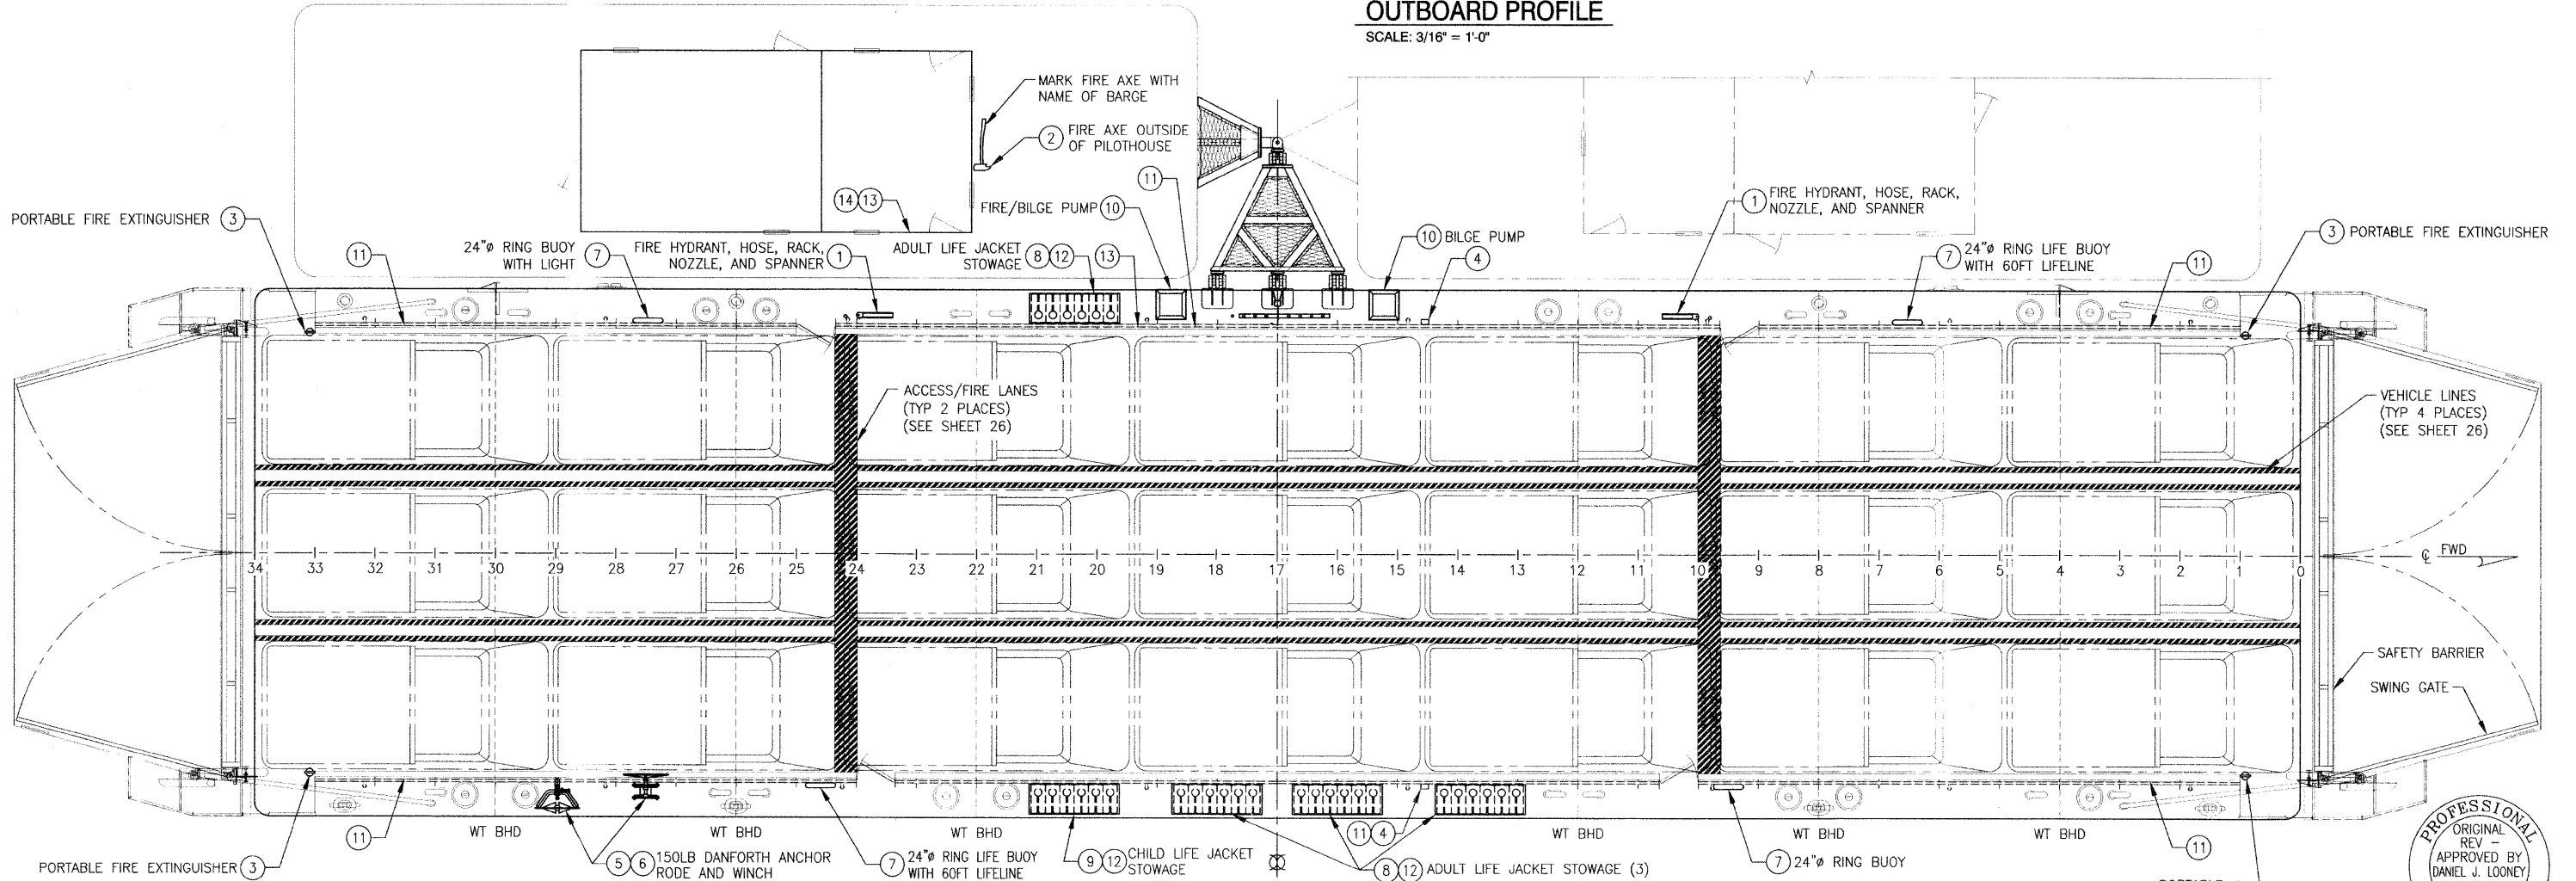


**DECK PLAN**  
SCALE: 3/16" = 1'-0"

BILL OF MATERIALS			
ITEM	QTY	DESCRIPTION	MATERIAL/SPECIFICATION/REMARKS
1	2 EA	FIRE HOSE STATION WITH LINED COMMERCIAL FIRE HOSE PER UL STD 19 & COMBINATION NOZZLE, USCG APPROVED SERIES 162.027	50'x1 1/2"; 46CFR 181.310, 181.320 & 162.027, SEE SHT 12
2	1 EA	FIRE AXE	-
3	4 EA	PORTABLE FIRE EXTINGUISHER, 15# CO2 OR 10# DRY CHEMICAL	TYPE B-II; 46CFR 181.500
4	2 EA	PORTABLE BATTERY LIGHTS (FLASHLIGHT OR HAND LANTERN)	46CFR 183.430
5	1 EA	ANCHOR, 150H# DANFORTH TYPE, RODE 300' 3/4"	46CFR 184.300
6	1 EA	ANCHOR CHAIN & SWIVEL SHACKLE, 12x3/8"	46CFR 184.300
7	4 EA	24" RING LIFE BUOYS, ONE WITH WATER LIGHT AND TWO WITH MIN 60' BUOYANT LINE	46CFR 180.70, 180.604, 160.050 & 161.010
8	150 EA	ADULT LIFE JACKETS	46CFR 180.71, 185.604

BILL OF MATERIALS			
ITEM	QTY	DESCRIPTION	MATERIAL/SPECIFICATION/REMARKS
9	75 EA	CHILD LIFE JACKETS	46CFR 180.71, 180.78 & 185.604
10	2 EA	POWER OPERATED SELF-PRIMING PORTABLE TYPE FIRE/BILGE PUMP (50 GPM MIN 60PSI DISCHARGE WITH PRESSURE GAGE)	46CFR 181.300, SEE SHT 13
11	6 EA	NO SMOKING SIGNS	46CFR 185.340 (c)
12	5 EA	PLACARDS FOR DONNING/USE OF LIFE JACKETS, AND PASSENGER SAFETY	46CFR 185.516, 185.506
13	1 EA	EMERGENCY INSTRUCTIONS	46CFR 185.510
14	1 EA	FIRST AID KIT	46CFR 184.710
15	1 SET	VEHICLE LANE AND AISLE MARKINGS	46CFR 185.340 (a), SEE SHT 25
16	1 SET	PUBLIC ADDRESS SYSTEM AND COMMUNICATIONS	46CFR 184.610 (b), SEE DWG 401-101

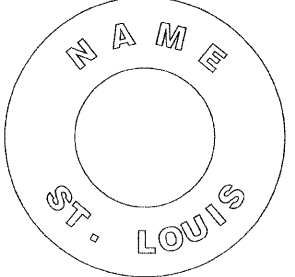

**LIFE RING MARKING**  
SCALE: 3" = 1'-0"

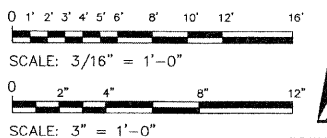

FILE NAME =	USER NAME =	DESIGNED - D. LOONEY	REVISED - REV A 07/21/2011
		DRAWN - C. FAWCER	REVISED -
		CHECKED - P. MARTIN	REVISED -
		DATE - 10/04/2010	REVISED -

STATE OF ILLINOIS  
DEPARTMENT OF TRANSPORTATION

IDOT BRUSSELS FERRY  
FIRE PROTECTION AND LIFE SAVING EQUIPMENT PLAN

F.A.P. RTE. 304	SECTION 21-3	COUNTY JERSEY	TOTAL SHEETS 26	SHEET NO. 15
FED. ROAD DIST. NO. ILLINOIS		CONTRACT NO. 76D29		