


SIDE SHELL PLATING AND FRAMING


PORT SHOWN, STARBOARD OPPOSITE
SCALE: 1/2" = 1'-0"

STERN CORNERS: 1/2" PLATE, ROLLED TO 18" RADIUS

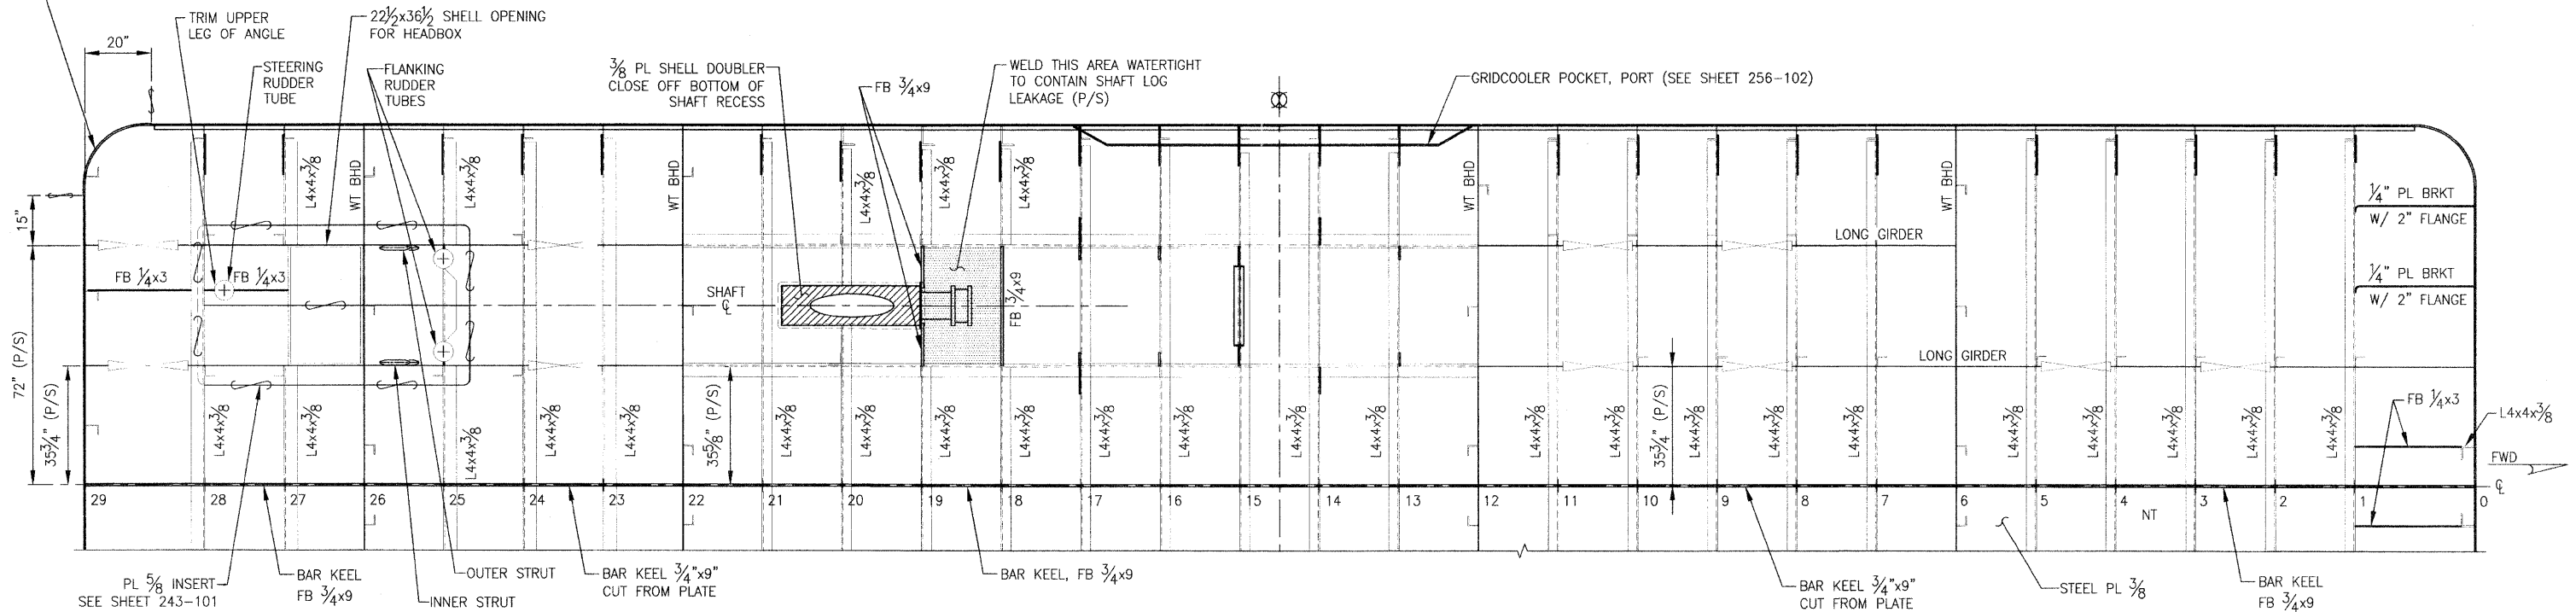

BOTTOM PLATING AND FRAMING

PORT SHOWN, STARBOARD OPPOSITE
SCALE: 1/2" = 1'-0"

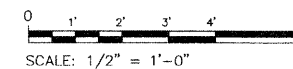

FILE NAME =	USER NAME =	DESIGNED - A. WINKLEY	REVISED -
		DRAWN - J. WALKER	REVISED -
		CHECKED - P. MARTIN	REVISED -
		DATE - 7/19/2011	REVISED -

STATE OF ILLINOIS
DEPARTMENT OF TRANSPORTATION

IDOT BRUSSELS FERRY
SHELL PLATING AND FRAMING - PUSHBOAT

SCALE: 1/2" = 1'-0" SHEET NO. OF SHEETS STA. TO STA.

F.A.P. RTE. 304	SECTION 21-3	COUNTY JERSEY	TOTAL SHEETS 47	SHEET NO. 4
FED. ROAD DIST. NO.		ILLINOIS	CONTRACT NO. 76D29	
		FED. AID PROJECT		