



LONGITUDINAL GIRDER 6'-0" OFF CENTERLINE
 PORT SIDE SHOWN
 SCALE: 1/2" = 1'-0"

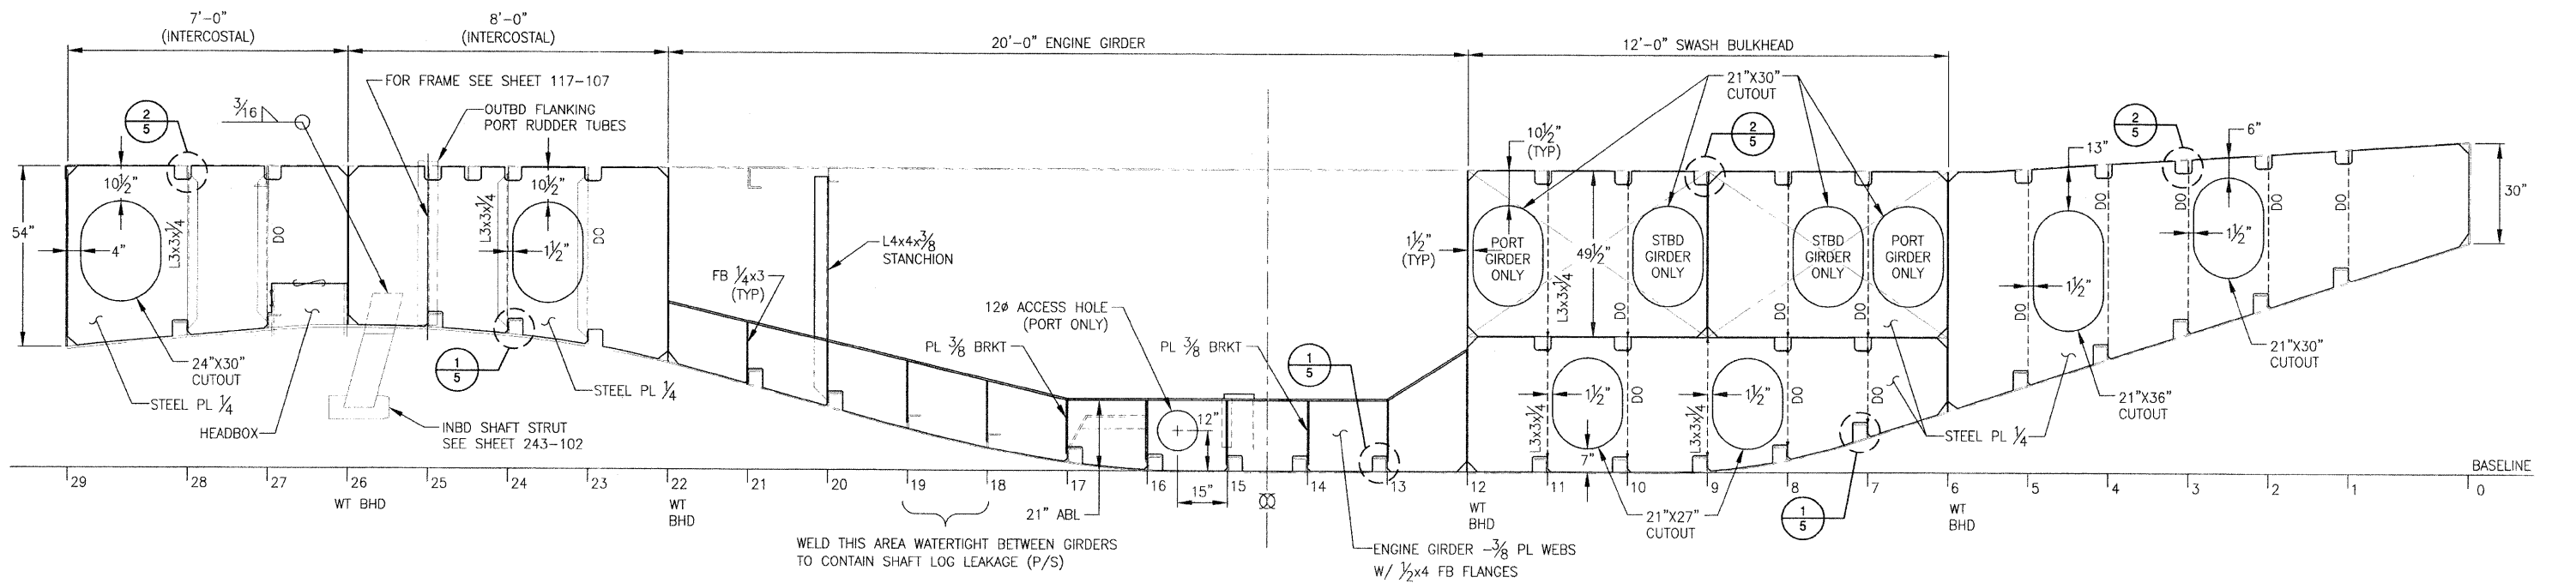

LONGITUDINAL GIRDER 36" OFF CENTERLINE NOMINAL
 PORT SIDE SHOWN
 SCALE: 1/2" = 1'-0"

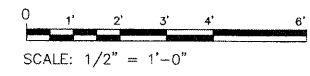

FILE NAME =	USER NAME =	DESIGNED -- A. WINKLEY	REVISED --	STATE OF ILLINOIS DEPARTMENT OF TRANSPORTATION	IDOT BRUSSELS FERRY LONGITUDINAL GIRDERS	F.A.P. RTE.	SECTION	COUNTY	TOTAL SHEETS	SHEET NO.	
		DRAWN -- J. WALKER	REVISED --			304	21-3	JERSEY	47	6	
		CHECKED -- P. MARTIN	REVISED --			CONTRACT NO. 76D29					
		DATE -- 7/19/2011	REVISED --			FED. ROAD DIST. NO. ILLINOIS FED. AID PROJECT					