




FRAME 8 SECTION
 LOOKING FWD
 SCALE: 3/4" = 1'-0"

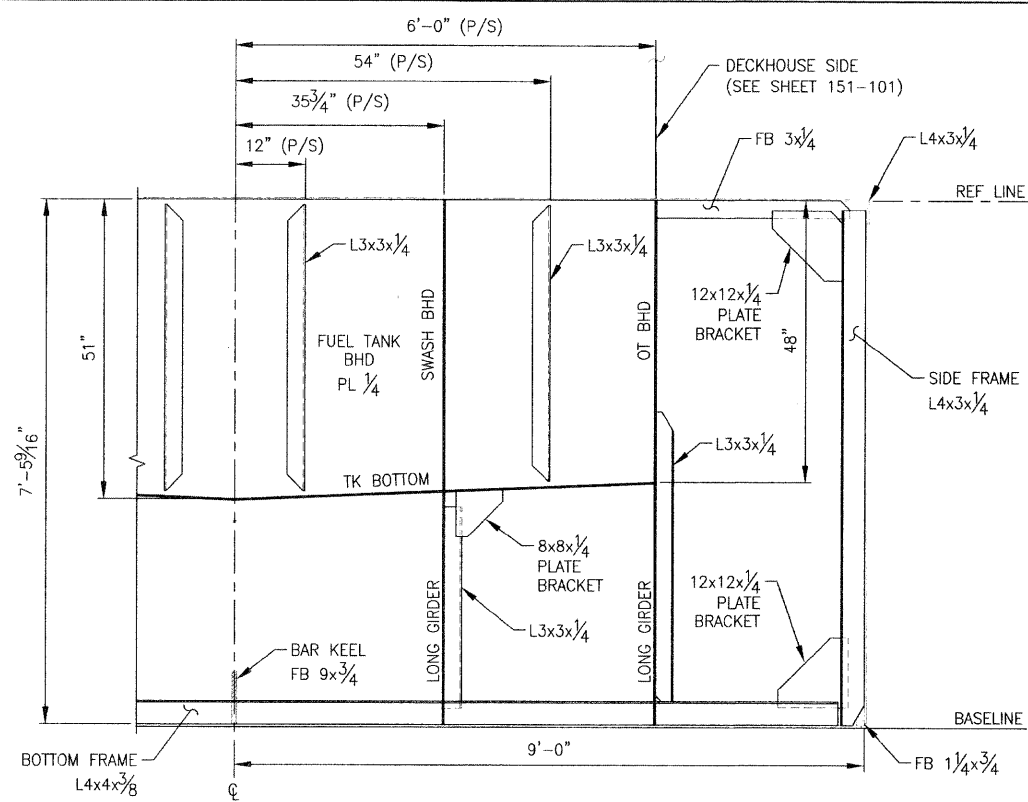


FRAME 9 SECTION
 LOOKING FWD
 SCALE: 3/4" = 1'-0"

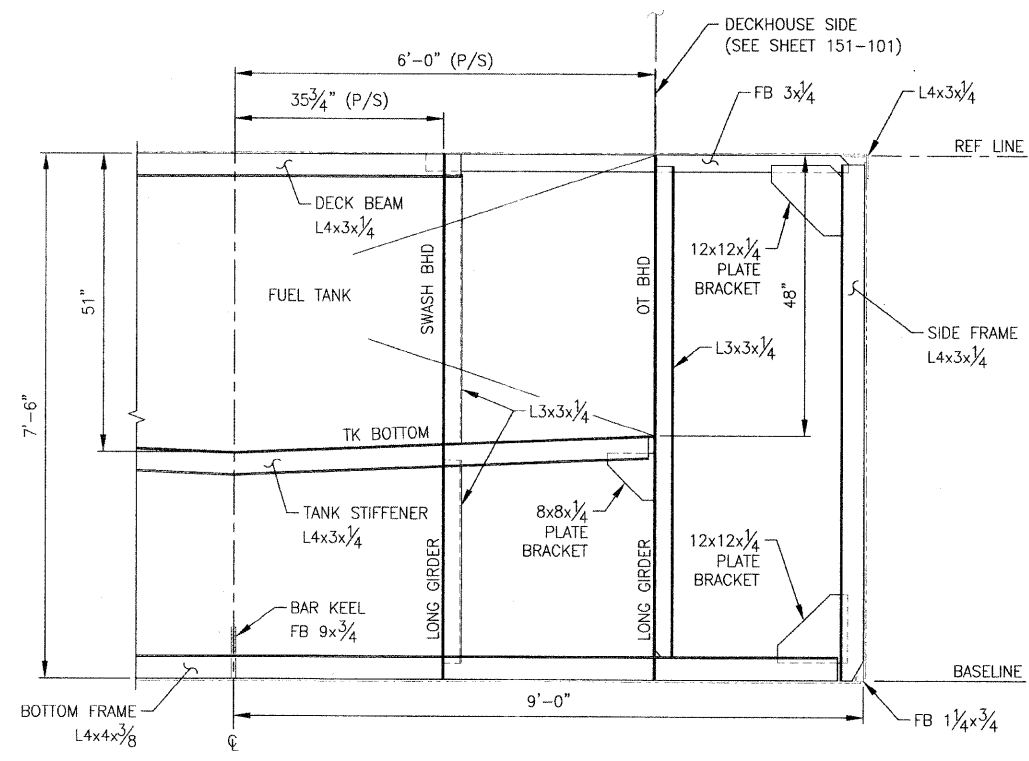

FRAMES 10 & 11 SECTION
 LOOKING FWD
 SCALE: 3/4" = 1'-0"

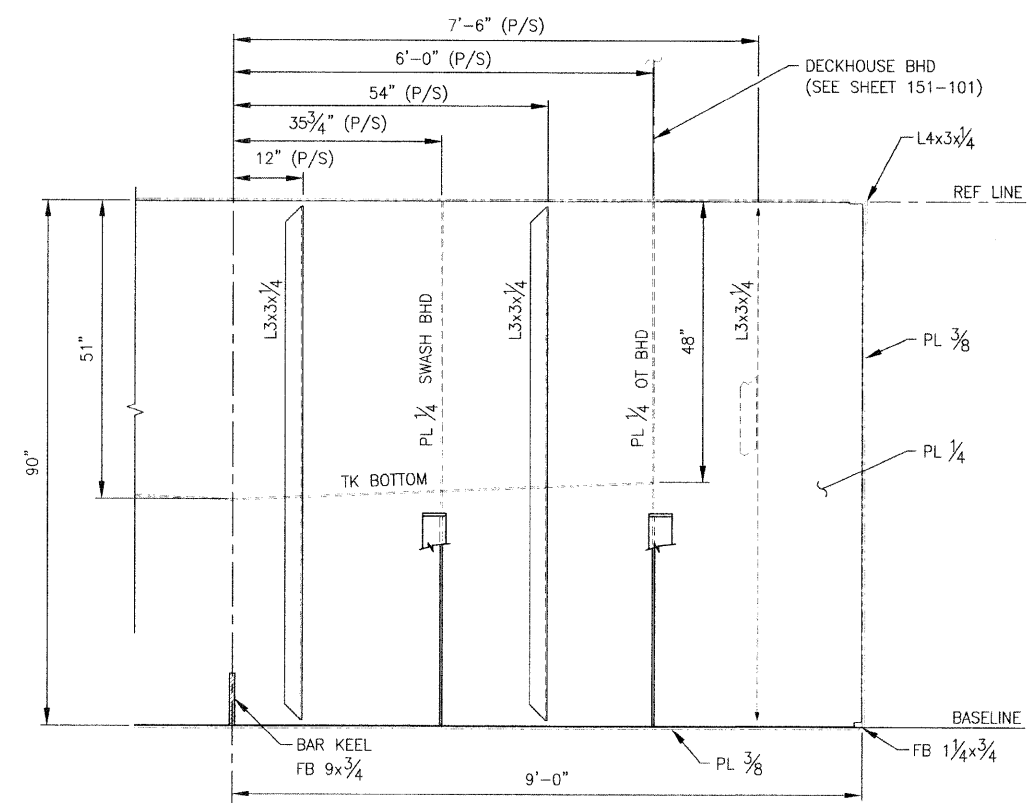

FRAME 12 SECTION
 LOOKING FWD
 SCALE: 3/4" = 1'-0"

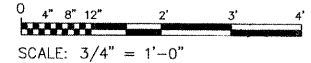

FILE NAME =	USER NAME =	DESIGNED -- A. WINKLEY	REVISED --
		DRAWN -- J. WALKER	REVISED --
		CHECKED -- P. MARTIN	REVISED --
		DATE -- 7/19/2011	REVISED --

**STATE OF ILLINOIS
 DEPARTMENT OF TRANSPORTATION**

**IDOT BRUSSELS FERRY
 TRANSVERSE FRAMING - FR 8 TO 12**

SCALE: AS SHOWN SHEET NO. OF SHEETS STA. TO STA.

F.A.P. RTE. 304	SECTION 21-3	COUNTY JERSEY	TOTAL SHEETS 47	SHEET NO. 9
CONTRACT NO. 76D29			FED. ROAD DIST. NO. ILLINOIS FED. AID PROJECT	