



**FRAME 21 SECTION**

LOOKING AFT  
SCALE: 3/4" = 1'-0"

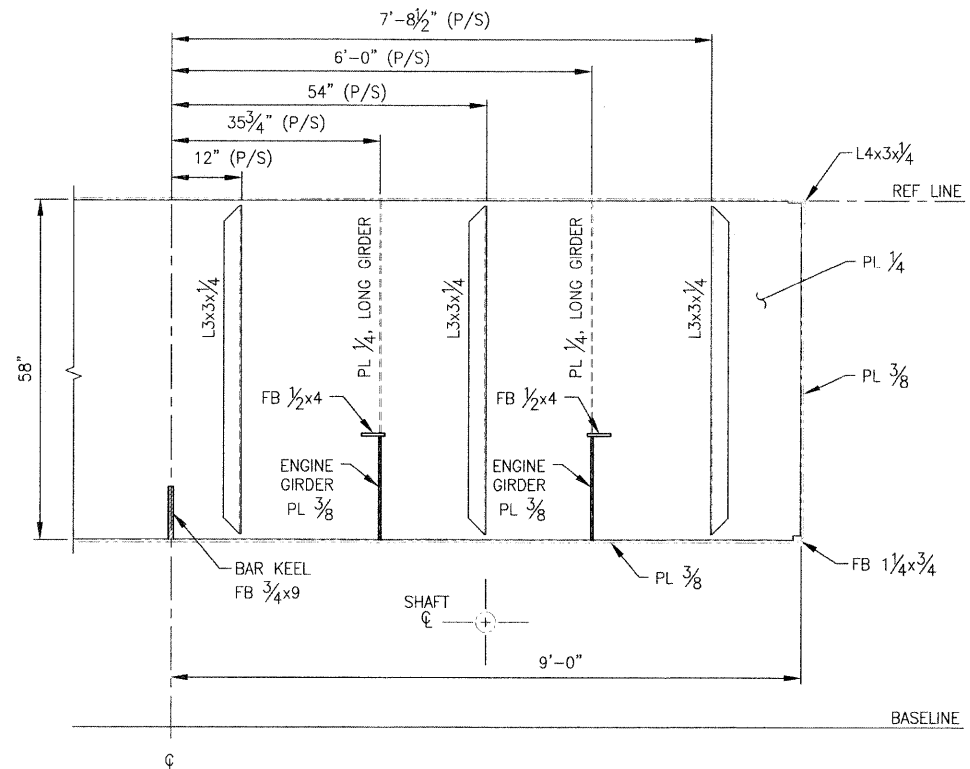


**FRAME 22 SECTION**

WT BULKHEAD, LOOKING AFT  
SCALE: 3/4" = 1'-0"

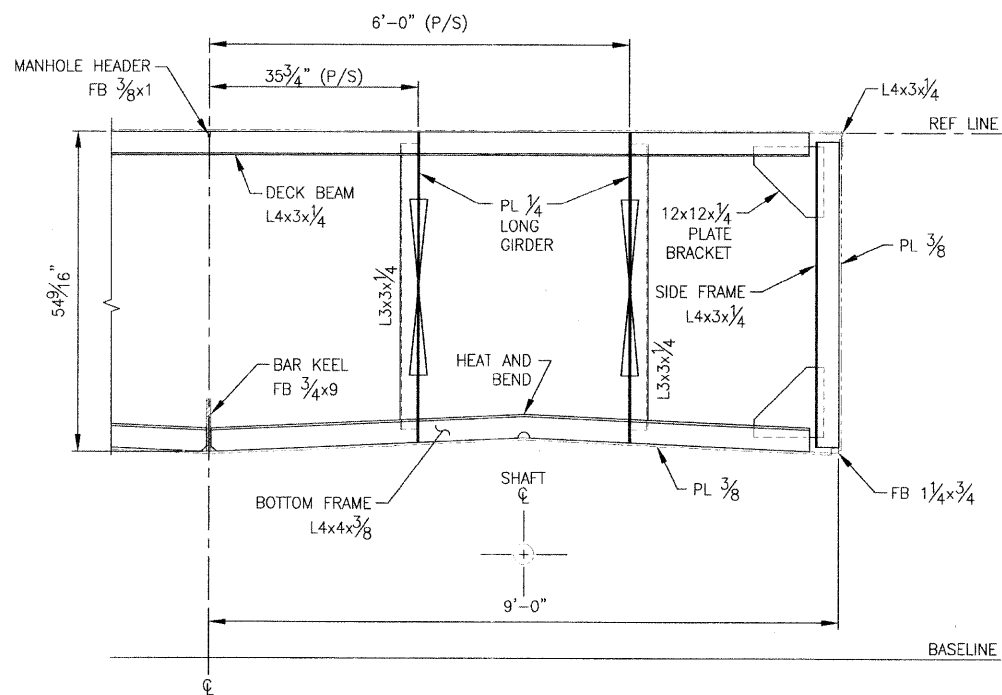


**FRAME 23 SECTION**

LOOKING AFT  
SCALE: 3/4" = 1'-0"

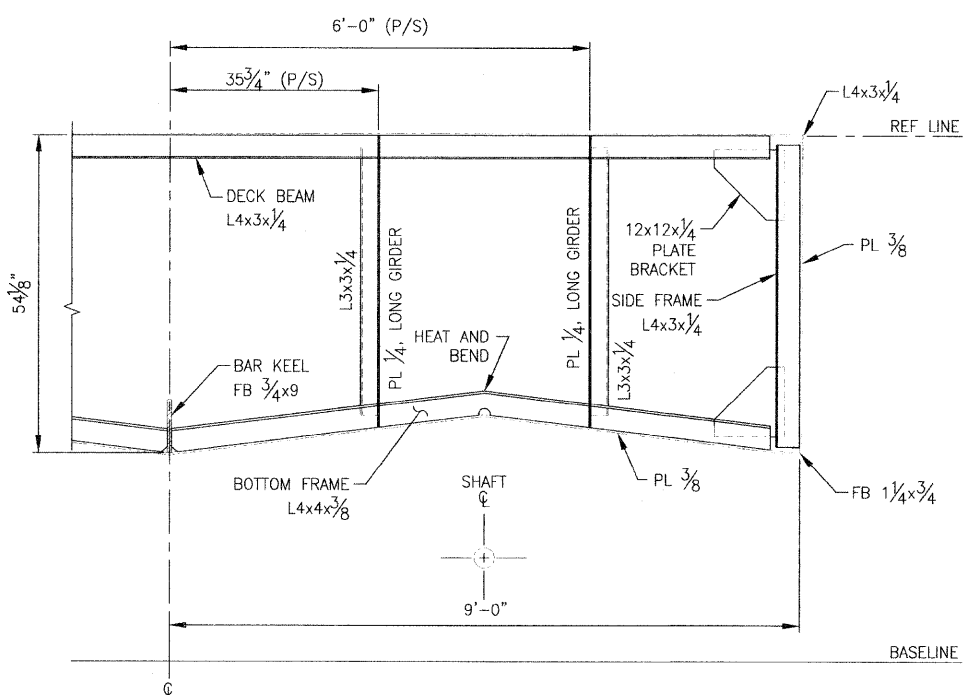

**FRAME 24 SECTION**

LOOKING AFT  
SCALE: 3/4" = 1'-0"

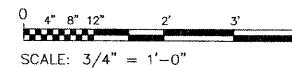

|             |             |                        |            |   |   |   |         |        |              |           |  |
|-------------|-------------|------------------------|------------|---|---|---|---------|--------|--------------|-----------|--|
| FILE NAME = | USER NAME = | DESIGNED -- A. WINKLEY | REVISED -- | STATE OF ILLINOIS<br>DEPARTMENT OF TRANSPORTATION | IDOT BRUSSELS FERRY<br>TRANSVERSE FRAMING - FR 21 TO 24 | F.A.P. RTE.                                   | SECTION | COUNTY | TOTAL SHEETS | SHEET NO. |  |
|             |             | DRAWN -- J. WALKER     | REVISED -- |   |   | 304   | 21-3    | JERSEY | 47           | 12        |  |
|             |             | CHECKED -- P. MARTIN   | REVISED -- |   |   | CONTRACT NO. 76D29                            |         |        |              |           |  |
|             |             | DATE -- 7/19/2011      | REVISED -- |   |   | FED. ROAD DIST. NO. ILLINOIS FED. AID PROJECT |         |        |              |           |  |
|             |             |                        |            |   | SCALE: AS SHOWN   | SHEET NO.                                     | OF      | SHEETS | STA.         | TO STA.   |  |