




MAIN DECK PLATING AND FRAMING
SCALE: 1/2" = 1'-0"

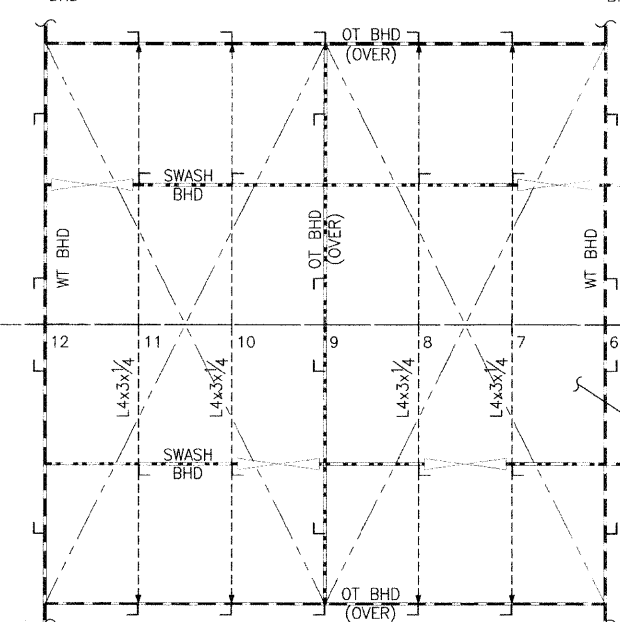


NOTE:
1. MANHOLE IS SCHOELLHORN-ALBRECHT #S1551, OR EQUAL.

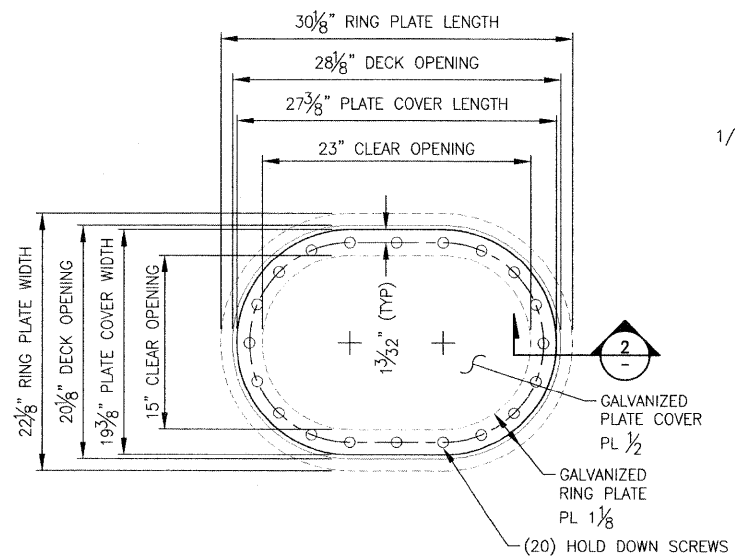

1 23"x15" FLUSH WT MANHOLE COVER DETAIL
SEE NOTE 1
SCALE: 1 1/2" = 1'-0"

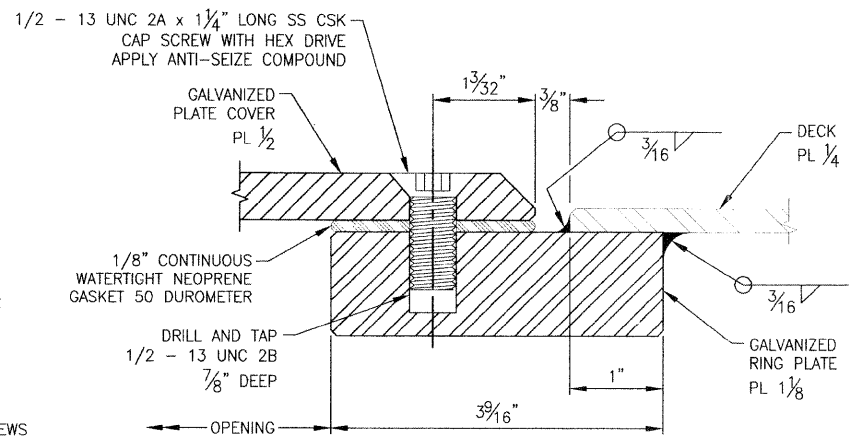

2 MANHOLE COVER SEAL SECTION
SEE NOTE 1
SCALE: 12" = 1'-0"

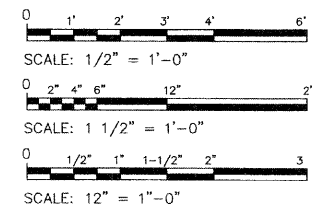

ART ANDERSON ASSOCIATES
202 PACIFIC AVE. SPRINGFIELD, MA 01107
(413) 479-3500

FILE NAME =	USER NAME =	DESIGNED - A. WINKLEY	REVISED -	STATE OF ILLINOIS DEPARTMENT OF TRANSPORTATION	IDOT BRUSSELS FERRY MAIN DECK PLATING AND FRAMING - PUSHBOAT	F.A.P. RTE. =	SECTION =	COUNTY =	TOTAL SHEETS =	SHEET NO. =	
		DRAWN - R. MANANSALA	REVISED -			304	2-3	JERSEY	47	15	
		CHECKED - P. MARTIN	REVISED -			CONTRACT NO. 76D29					
		DATE - 7/19/2011	REVISED -			FED. ROAD DIST. NO. ILLINOIS FED. AID PROJECT					