



**PROFILE**

SCALE: 1/4" = 1'-0"

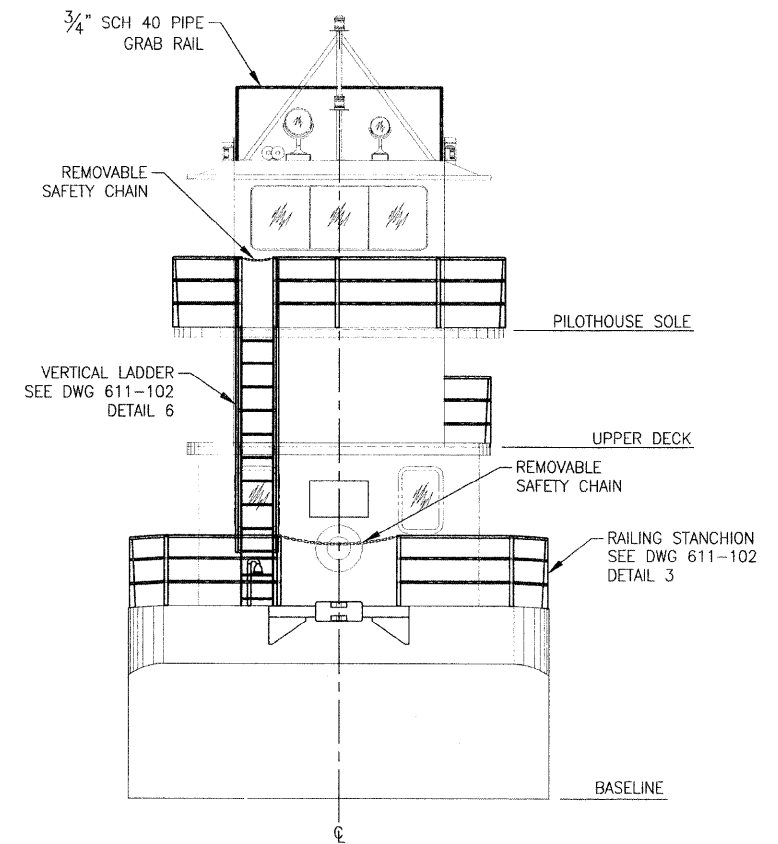


**BOW ELEVATION**

SCALE: 1/4" = 1'-0"

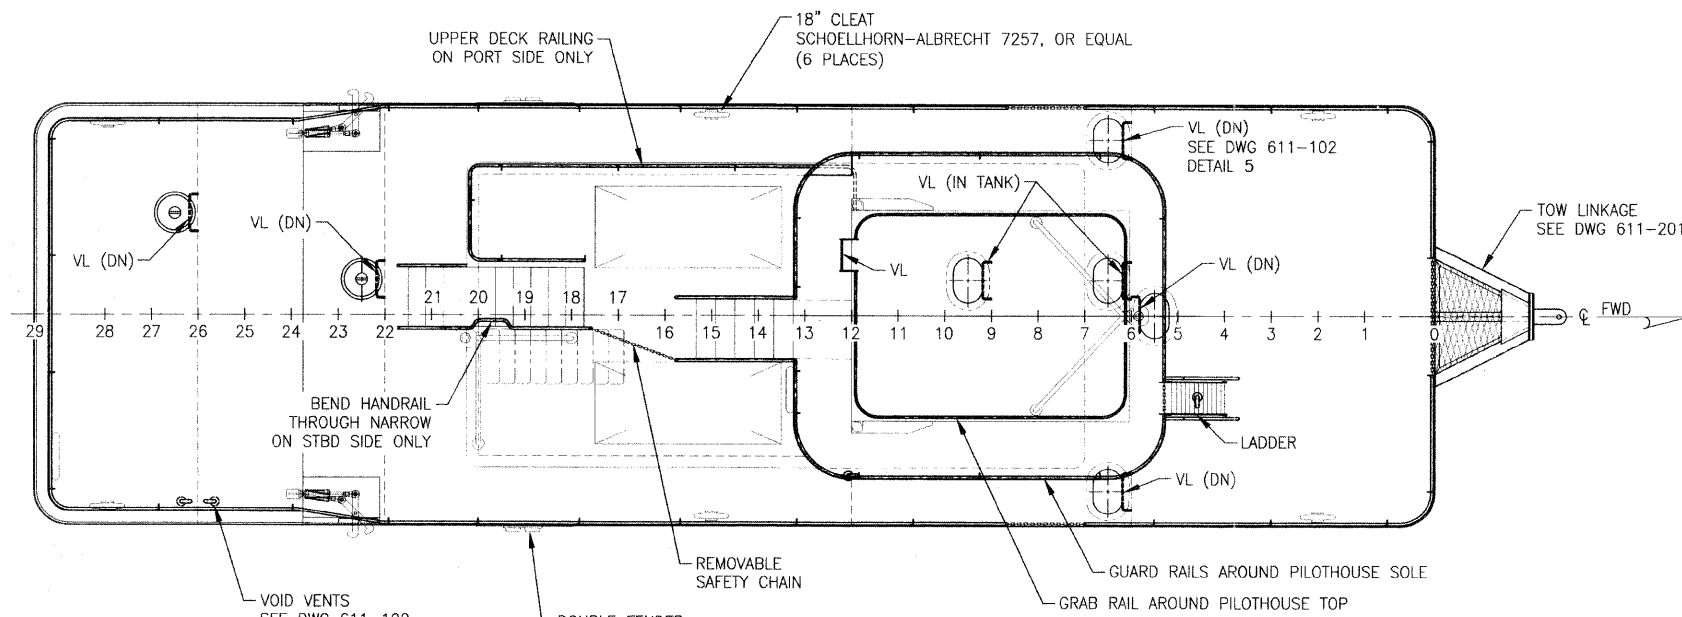

**DECK PLAN**

SCALE: 1/4" = 1'-0"

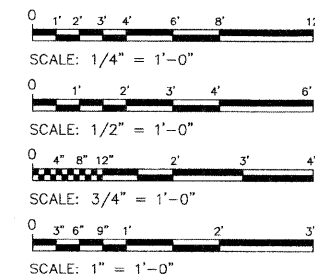

FILE NAME =	USER NAME =	DESIGNED -- A. WINKLEY	REVISED --
		DRAWN -- J. WALKER	REVISED --
		CHECKED -- P. MARTIN	REVISED --
		DATE -- 7/19/2011	REVISED --

STATE OF ILLINOIS  
DEPARTMENT OF TRANSPORTATION

IDOT BRUSSELS FERRY  
DECK FITTINGS, RAILINGS, AND LADDERS

SCALE: AS SHOWN SHEET NO. OF SHEETS STA. TO STA.

F.A.P. RTE.	SECTION	COUNTY	TOTAL SHEETS	SHEET NO.
304	21-3	JERSEY	47	44
CONTRACT NO.			76D29	
FED. ROAD DIST. NO.		ILLINOIS FED. AID PROJECT		

DRAWING NO. CEIDT001PB-611-101