


STERN CORNERS: 1/2" PLATE, ROLLED TO 18" RADIUS


**SIDE SHELL PLATING AND FRAMING**

PORT SHOWN, STARBOARD OPPOSITE  
SCALE: 1/2" = 1'-0"

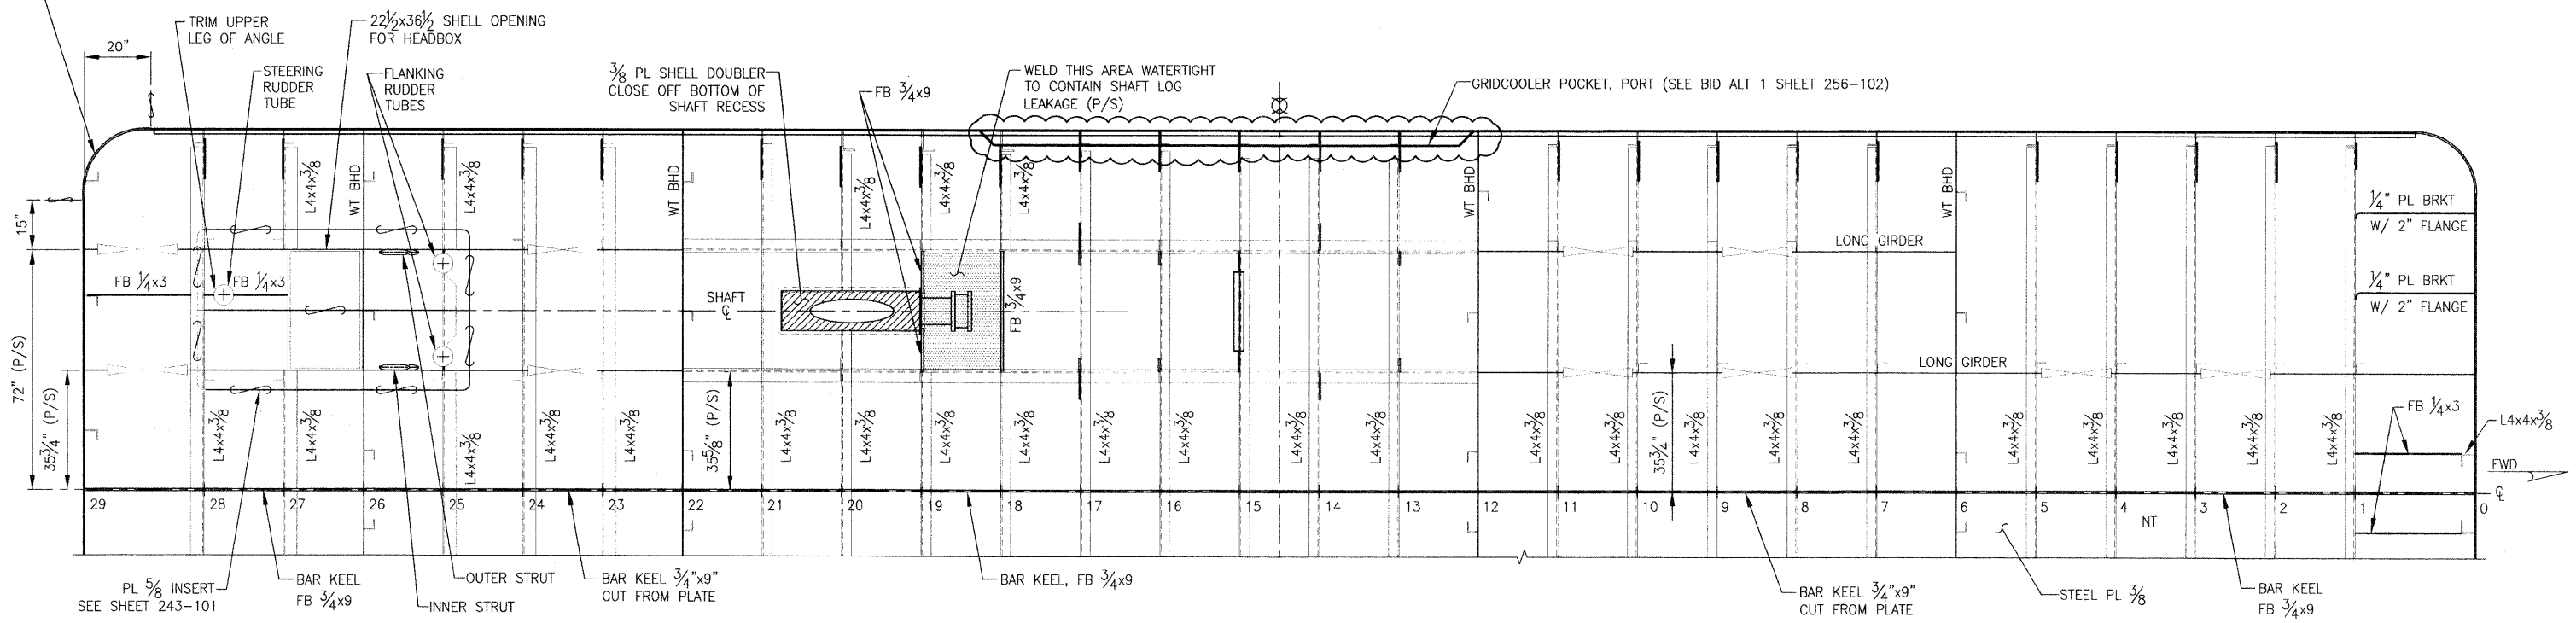

**BOTTOM PLATING AND FRAMING**

PORT SHOWN, STARBOARD OPPOSITE  
SCALE: 1/2" = 1'-0"

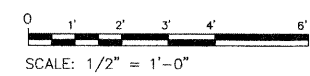

**BID ALT 1**

FILE NAME =	USER NAME =	DESIGNED - A. WINKLEY	REVISED -
		DRAWN - J. WALKER	REVISED -
		CHECKED - P. MARTIN	REVISED -
		DATE - 7/26/2011	REVISED -

STATE OF ILLINOIS  
DEPARTMENT OF TRANSPORTATION

IDOT BRUSSELS FERRY - BID ALTERNATE  
SHELL PLATING AND FRAMING - PUSHBOAT  
SCALE: 1/2" = 1'-0" SHEET NO. OF SHEETS STA. TO STA.

F.A.P. RTE. 304	SECTION 21-3	COUNTY JERSEY	TOTAL SHEETS 47	SHEET NO. 4
DRAWING NO. CEIDT001PB-111-101		CONTRACT NO. 76D29		
FED. ROAD DIST. NO.		ILLINOIS FED. AID PROJECT		