


DATE	
BY	
FINAL SURVEY	
PLANNED	
NOTE BOOK	
AREAS CHECKED	
NO.	

DATE	
BY	
ORIGINAL SURVEY	
PLANNED	
NOTE BOOK	
AREAS CHECKED	
NO.	

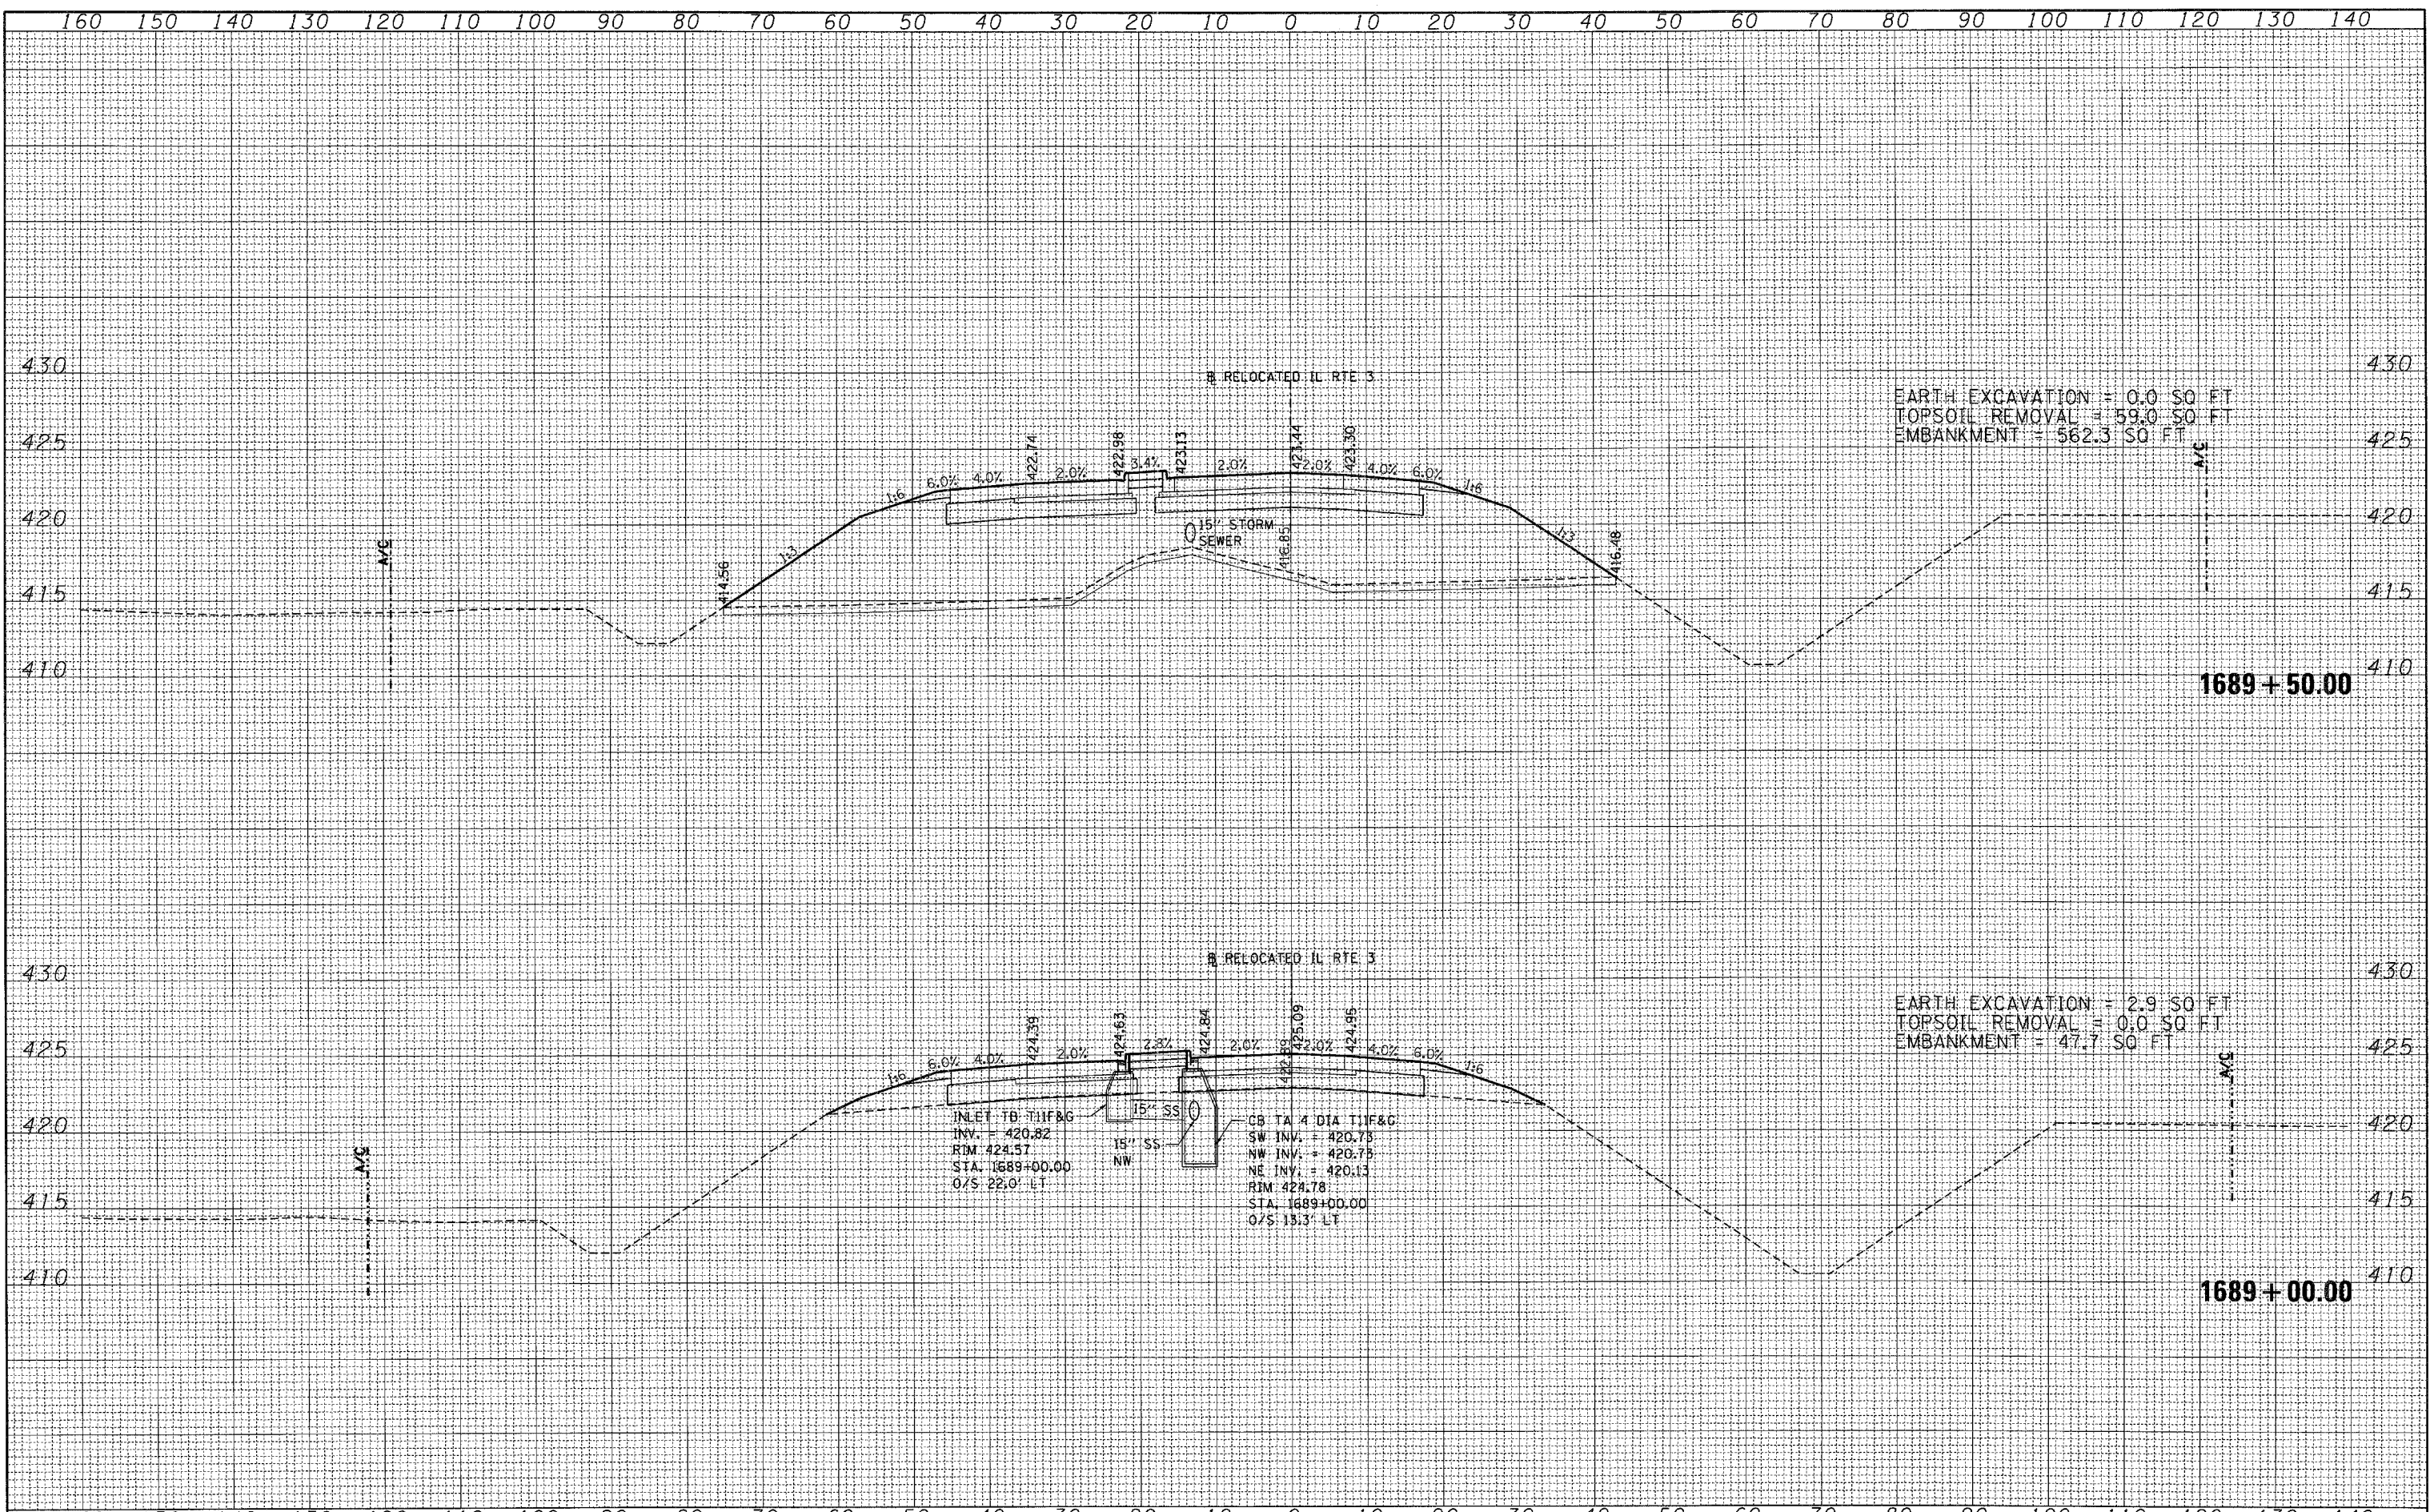

FILE NAME =	USER NAME = #USER#	DESIGNED - JB	REVISED -	<b>STATE OF ILLINOIS DEPARTMENT OF TRANSPORTATION</b>	<b>CROSS SECTIONS RELOCATED IL ROUTE 3</b>			F.A. RTE.	SECTION	COUNTY	TOTAL SHEETS	SHEET NO.
#FILE#		DRAWN - AG	REVISED -		998	82-2-1K	ST. CLAIR	353	310			
	PLOT SCALE = #SCALE#	CHECKED - ACL	REVISED -		SCALE: SHEET NO. OF SHEETS STA. 1689+00.00 TO STA. 1689+50.00			CONTRACT NO. T6E06				
	PLOT DATE = #DATE#	DATE - 10/21/11	REVISED -		ILLINOIS FED. AID PROJECT							