


|               |  |
|---------------|--|
| DATE          |  |
| BY            |  |
| SURVEYED      |  |
| PLOTTED       |  |
| TEMPLATE      |  |
| NOTE BOOK     |  |
| AREAS CHECKED |  |
| NO.           |  |

|                 |  |
|-----------------|--|
| DATE            |  |
| BY              |  |
| ORIGINAL SURVEY |  |
| PLOTTED         |  |
| TEMPLATE        |  |
| NOTE BOOK       |  |
| AREAS CHECKED   |  |
| NO.             |  |

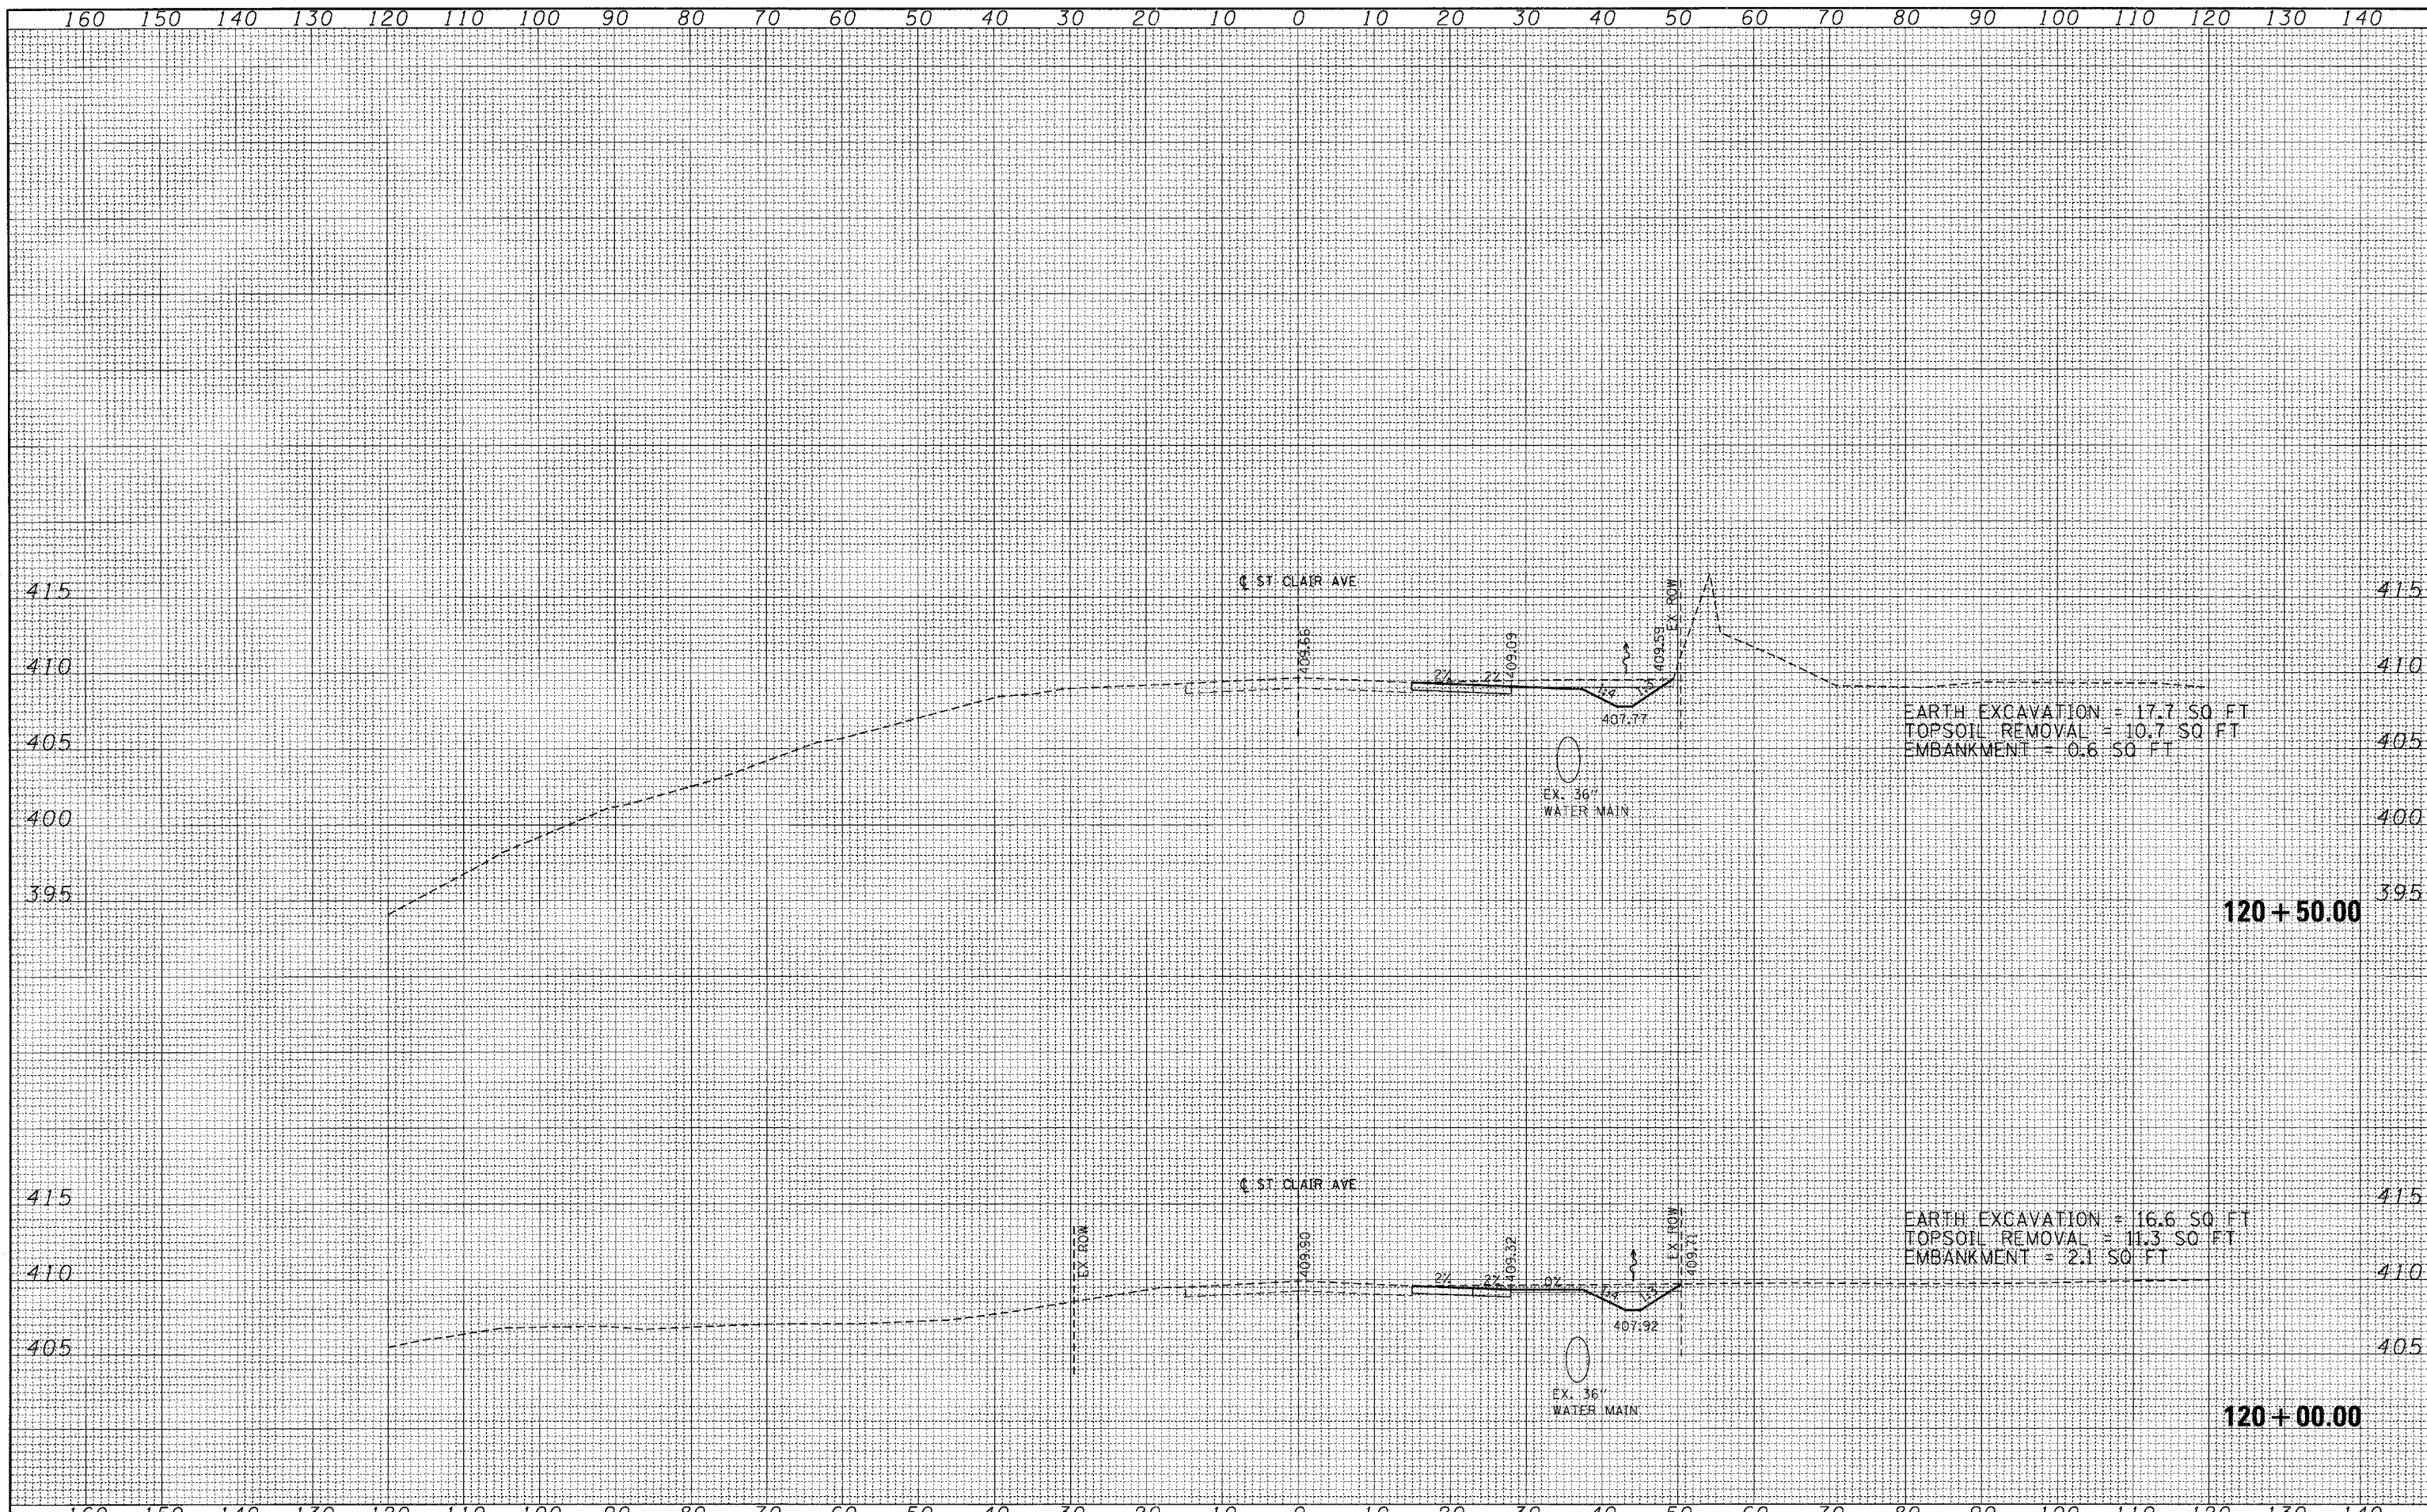

|                      |                    |                 |           |   |   |                           |         |                                  |              |           |  |
|----------------------|--------------------|-----------------|-----------|---|---|---------------------------|---------|----------------------------------|--------------|-----------|--|
| FILE NAME =          | USER NAME = *USER* | DESIGNED - JB   | REVISED - | <b>STATE OF ILLINOIS</b><br><b>DEPARTMENT OF TRANSPORTATION</b> | <b>CROSS SECTIONS</b><br><b>ST. CLAIR AVE</b> | F.A. RTE.                 | SECTION | COUNTY                           | TOTAL SHEETS | SHEET NO. |  |
| #FILE#               |                    | DRAWN - AG      | REVISED - |   |   | 998                       | 82-2-1K | ST CLAIR                         | 353          | 335       |  |
| PLOT SCALE = *SCALE* |                    | CHECKED - JB    | REVISED - |   |   | CONTRACT NO. 76E06        |         |                                  |              |           |  |
| PLOT DATE = *DATE*   |                    | DATE - 10/21/11 | REVISED - |   |   | ILLINOIS FED. AID PROJECT |         |                                  |              |           |  |
| SCALE:               |                    |                 |           |   | SHEET NO.                                     | OF                        | SHEETS  | STA. 120+00.00 TO STA. 120+50.00 |              |           |  |