


FINAL SURVEY	SURVEYED	BY	DATE
NOTE BOOK	PLOTTED		
NO.	TEMPLATE		
	AREAS CHECKED		

ORIGINAL SURVEY	SURVEYED	BY	DATE
NOTE BOOK	PLOTTED		
NO.	TEMPLATE		
	AREAS CHECKED		

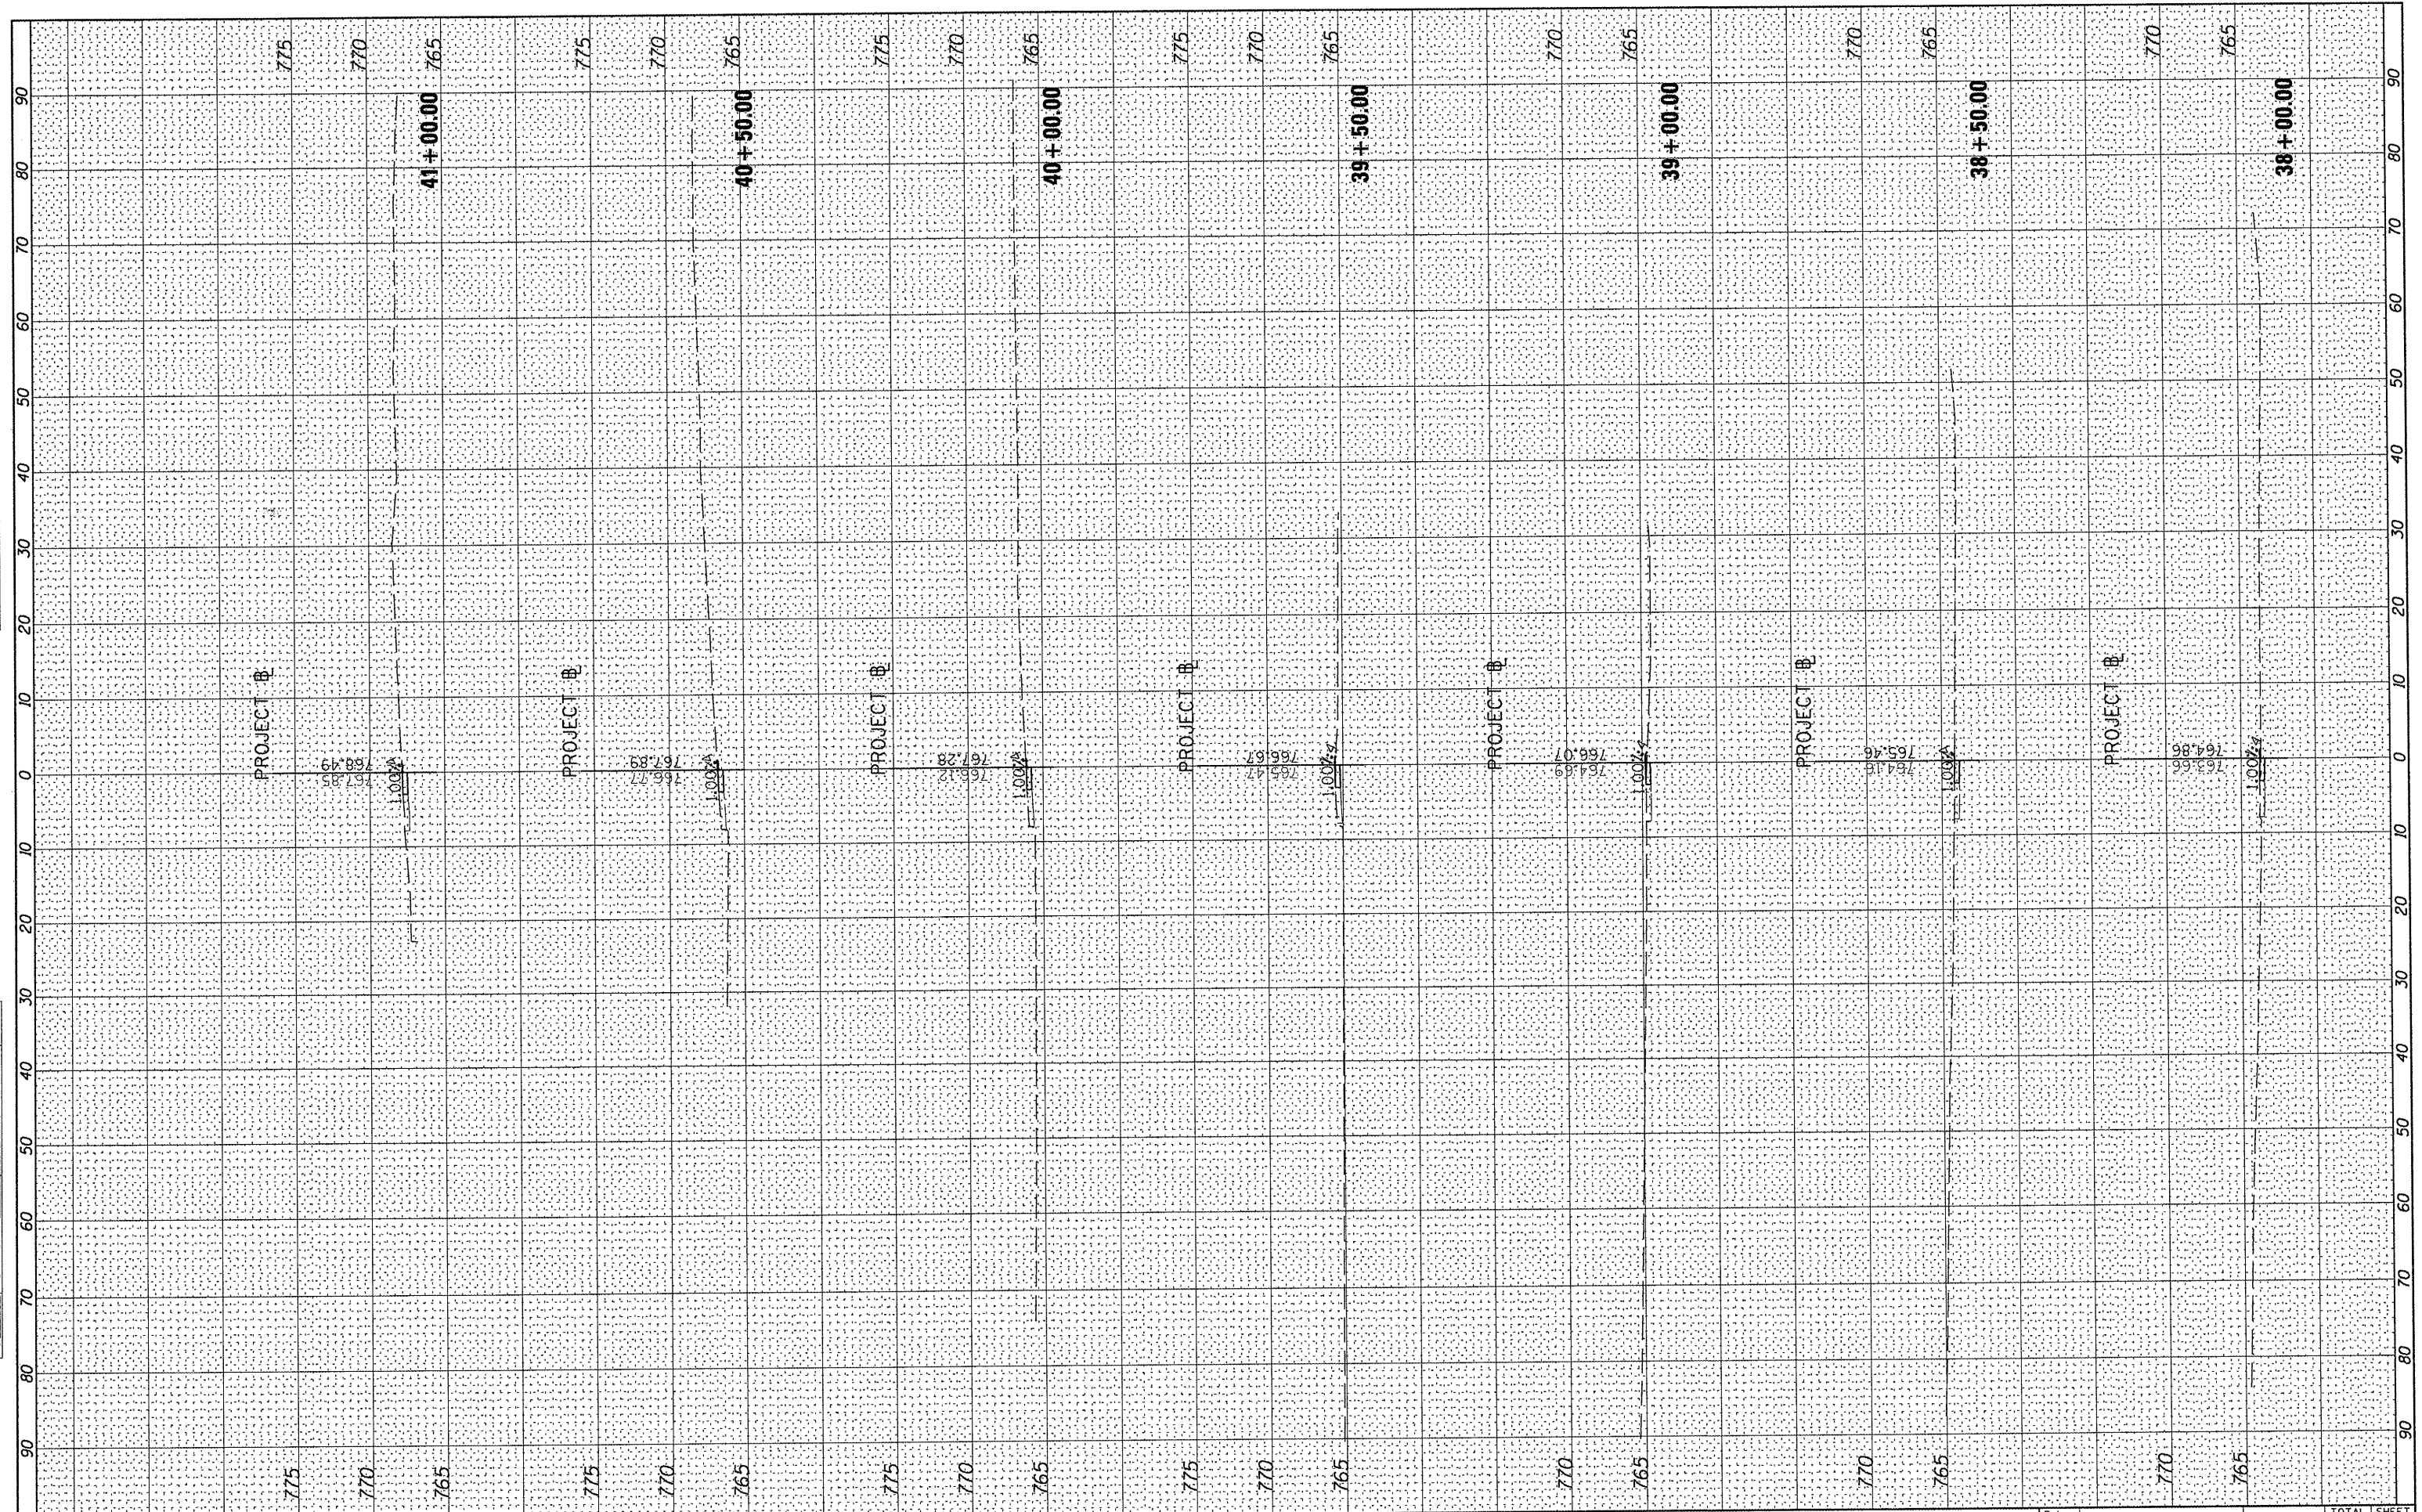

FILE NAME =	USER NAME = wlewis	DESIGNED - JDS	REVISED -	STATE OF ILLINOIS DEPARTMENT OF TRANSPORTATION	CITY OF FARMINGTON SRFS CROSS SECTIONS			F.A. RTE.	SECTION	COUNTY	TOTAL SHEETS	SHEET NO.
sr\247\24710001 Farmington SRFS\CADD\CADD Sheets\0489569-ghr\ssht.dgn		DRAWN - JDS	REVISED -		SCALE:	SHEET NO. OF SHEETS	STA. 38+00.00 TO STA. 41+00.00	08-00032-00-SW	FULTON	16	15	
PLOT SCALE = 20.0000 "/td> <td></td> <td>CHECKED - GBM</td> <td>REVISED -</td> <td colspan="3"></td> <td colspan="3">CONTRACT NO. 89569</td>		CHECKED - GBM	REVISED -					CONTRACT NO. 89569				
PLOT DATE = 10/14/2011		DATE -	REVISED -					ILLINOIS FED. AID PROJECT				