


DATE	BY
FINAL SURVEY	SURVEYED
NOTE BOOK	PLOTTED
NO.	TEMPLATE
	AREAS CHECKED

DATE	BY
ORIGINAL SURVEY	SURVEYED
NOTE BOOK	PLOTTED
NO.	TEMPLATE
	AREAS CHECKED

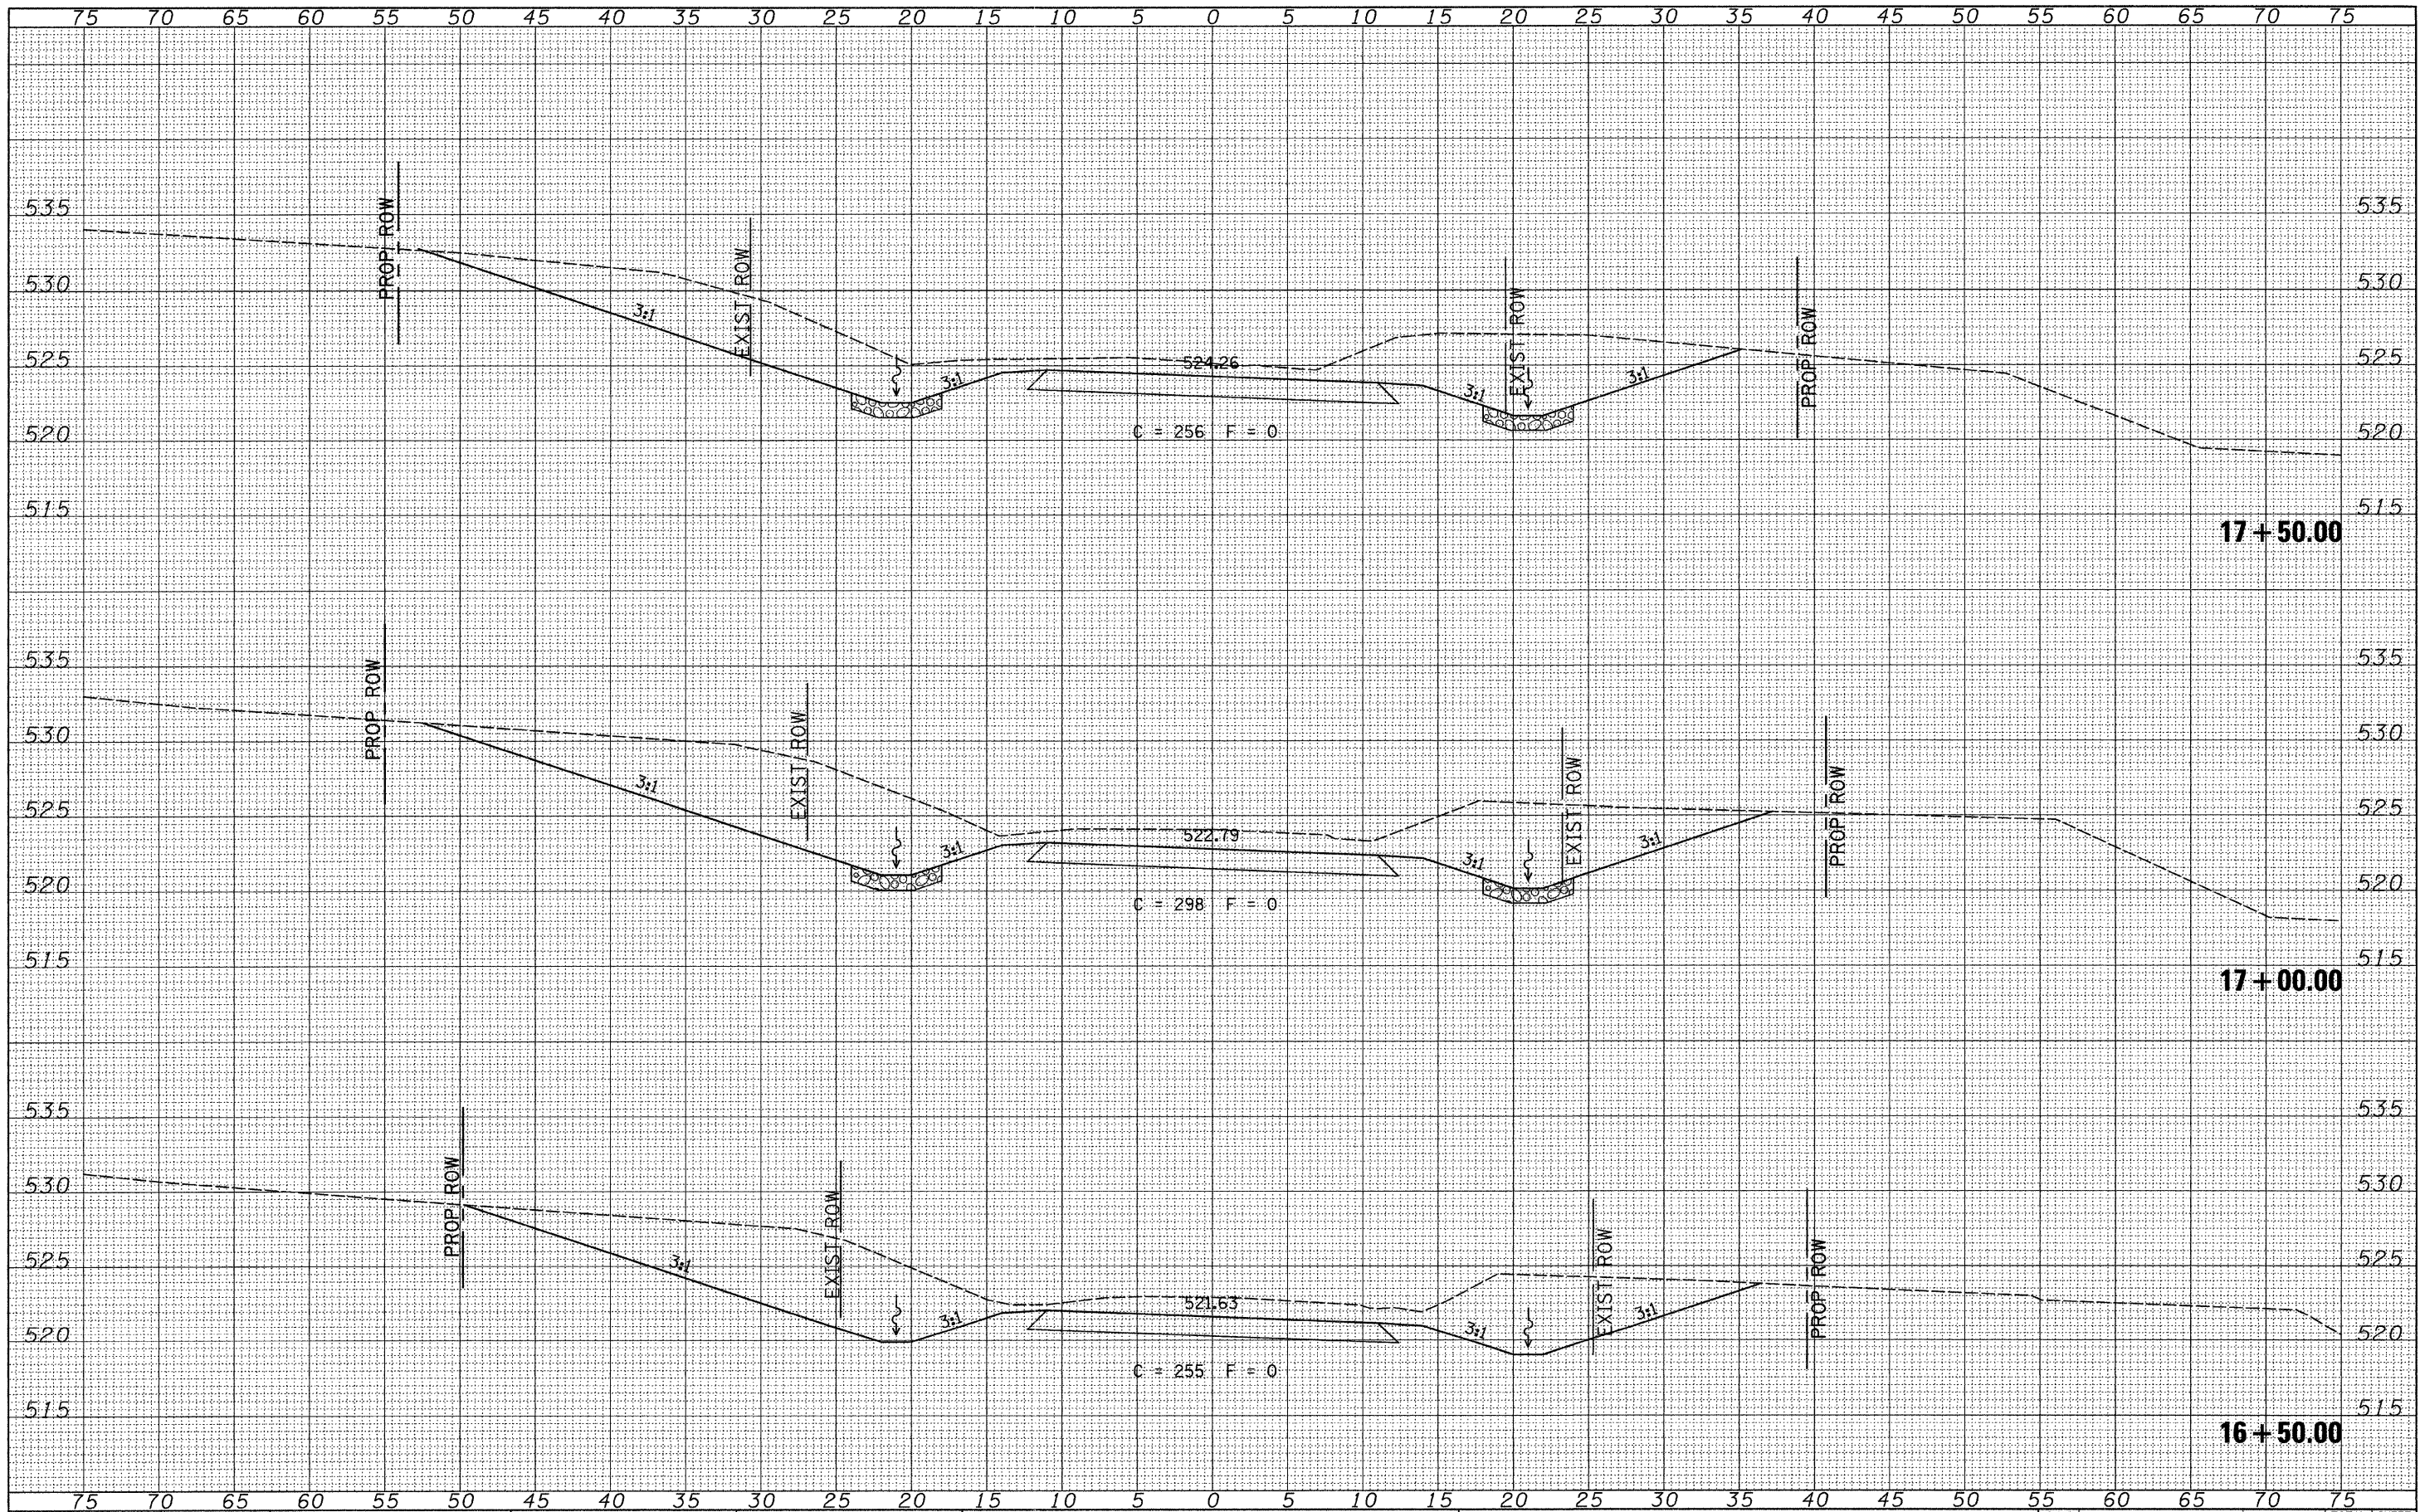

FILE NAME - V:\Bridge\2698-Pike\2698xsecsh1a.dgn	USER NAME - cthomas	DESIGNED -	REVISED -	PIKE COUNTY COUNTY HIGHWAY 13 OVER BREWSTER CREEK	CROSS SECTIONS		F.A.S. RTE. 597	SECTION 09-00083-00-BR	COUNTY PIKE	TOTAL SHEETS 26	SHEET NO. 16	
	PLOT SCALE = 5.0000' / IN.	DRAWN -	REVISED -		SCALE: 1"=5'	SHEET NO. 3 OF 13 SHEETS	STA. 16+50.00 TO STA. 17+50.00	CONTRACT NO. 9355U		FED. ROAD DIST. NO. 7 ILLINOIS		
	PLOT DATE = 3/28/2011	CHECKED -	REVISED -				FED. AID PROJECT BR5-05971(03)					
		DATE -	REVISED -									