


FINAL SURVEY	DATE
BY	
NO.	
DESIGNED	
DRAWN	
CHECKED	
DATE	

ORIGINAL SURVEY	DATE
BY	
NO.	
DESIGNED	
DRAWN	
CHECKED	
DATE	

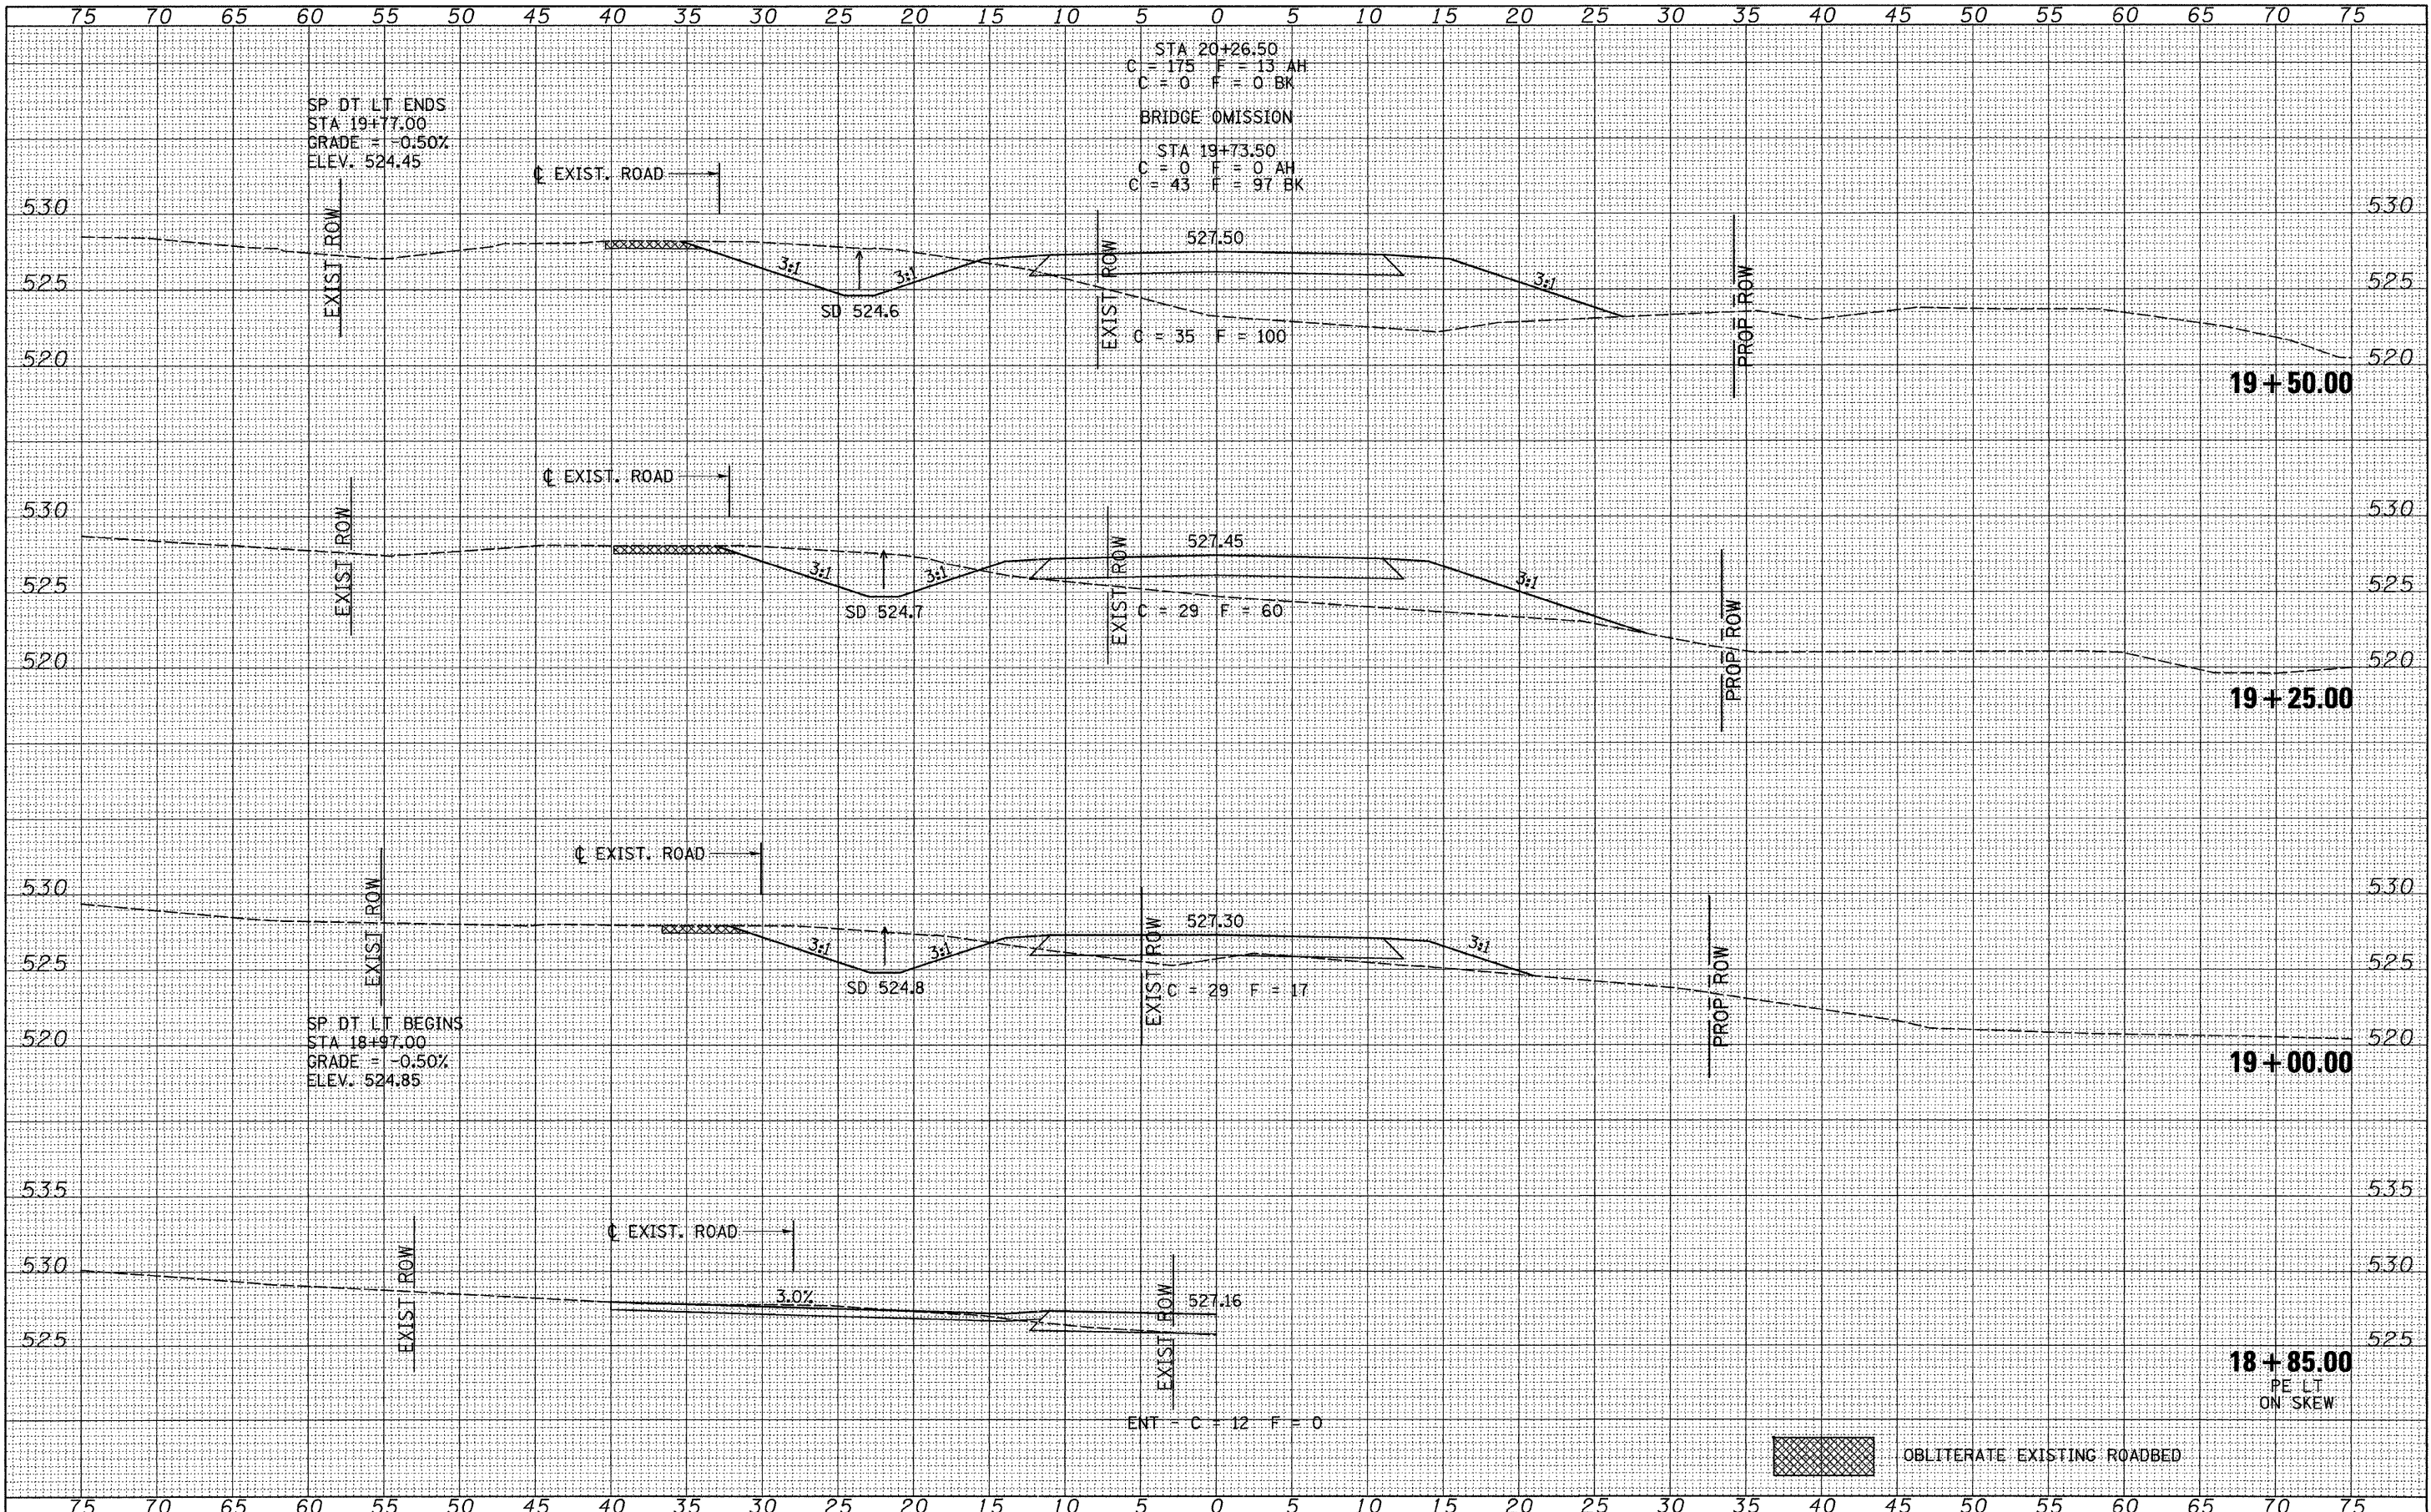

FILE NAME = V:\Bridges\2698-Pike\2698xcshsta.dgn

USER NAME = othomas
PLOT SCALE = 5,000.0' / IN.
PLOT DATE = 3/28/2011

DESIGNED -
DRAWN -
CHECKED -
DATE -

REVISED -
REVISED -
REVISED -
REVISED -

**PIKE COUNTY
COUNTY HIGHWAY 13
OVER BREWSTER CREEK**

CROSS SECTIONS

SCALE: 1" = 5' SHEET NO. 6 OF 13 SHEETS STA. 18+85.00 TO STA. 19+50.00

F.A.S. RTE.	SECTION	COUNTY	TOTAL SHEETS	SHEET NO.
597	09-00083-00-BR	PIKE	26	19

CONTRACT NO. 093550
FED. ROAD DIST. NO. 7 [ILLINOIS] FED. AID PROJECT BR5-0597(103)